


Do not scale from this drawing.  
Dimensions given are for illustrative  
purposes only.  
All dimensions shown are to the  
nearest 25mm.



Front Elevation (South Facing)

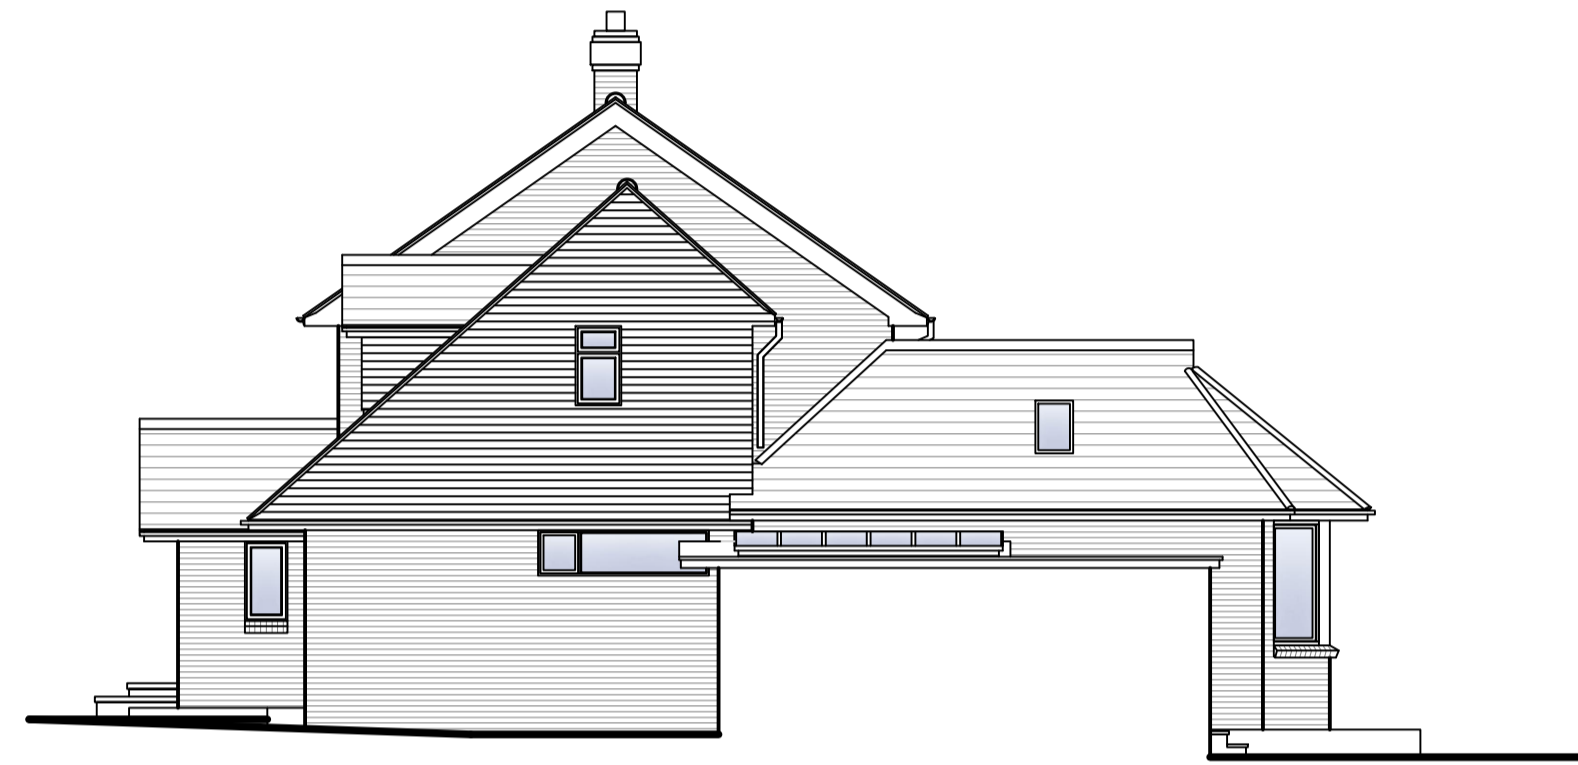


Side Elevation (East Facing)



Rear Elevation (North Facing)



Side Elevation (West Facing)

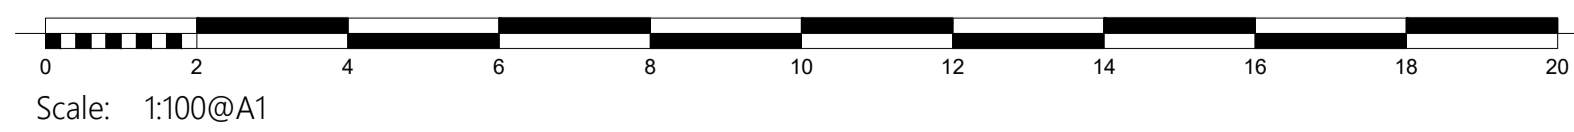

Existing Elevations	Date Oct 2023
11 Beech Close Eflingham	Rev. /
For: Mr & Mrs A White	Scale: 1:100@A1
Peter Ford Associates Ltd	EX/002