



EXISTING
SOUTH EAST ELEVATION

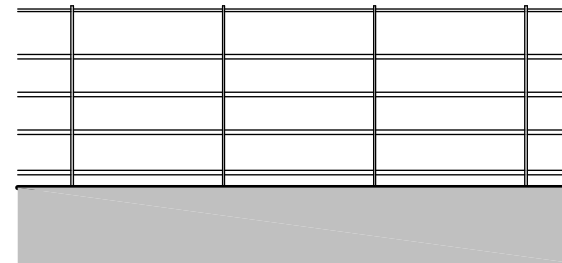


ELEVATION

 

SECTION

PROPOSED ESTATE FENCING
AS SHOWN ON DRAWING - 2330DWGO1A

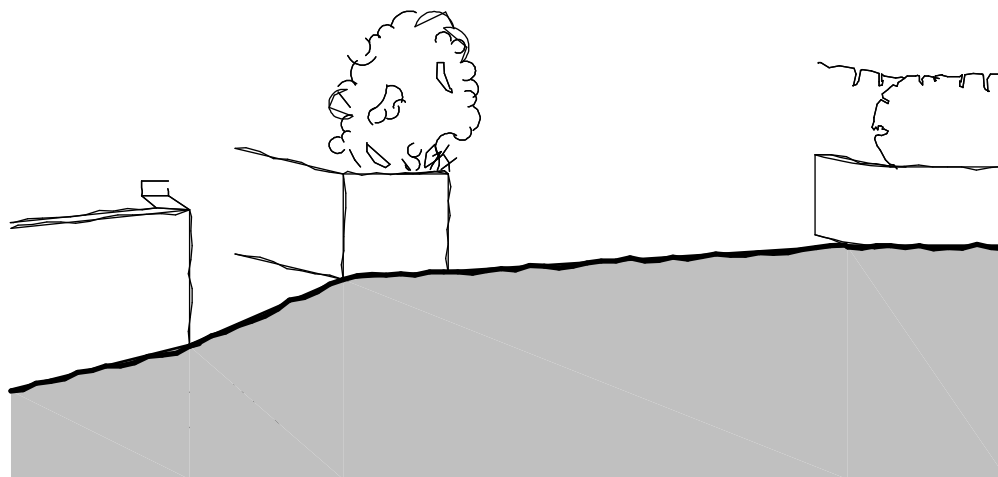

PROPOSED
SOUTH EAST ELEVATION

**AS SUBMITTED TO S.D.C.
PLANNING DEPARTMENT**



Foxlea, Giddynap Lane, Amberley, Stroud,
GL5 5BA
Phone 01453 836511
Email enquiries@anderson-architecture.co.uk
www.anderson-architecture.co.uk

client
MR S LEWIS

project
NEW VEHICULAR ACCESS AND PARKING AREA
AND ASSOCIATED LANDSCAPING WORKS TO
5 THE GREEN, ULEY

description
ENTRANCE STREET ELEVATIONS

scale 1:50 & 1:100 date FEBRUARY 2024

drawn AA	checked MA	drawing no 2120/01	cfg size A4
-------------	---------------	-----------------------	----------------