



THIS DRAWING IS THE COPYRIGHT OF STUDIO 29 LTD. AND SHALL NOT BE IN ANY WAY USED OR REPRODUCED WITHOUT THEIR PRIOR CONSENT

- NOTES  
 1. THIS DRAWING MUST NOT BE SCALED  
 2. ALL DIMENSIONS TO BE VERIFIED ON SITE

- Revisions:  
 A 18 Oct 2023 - General Update  
 B 02 Nov 2023 - Planning Application  
 C 18 Nov 2023 - Updated to incorporate WestOxon comments  
 D 29 Dec 2023 - General update to reflect changes to elevations  
 E 31 Jan 2024 - Planning Application

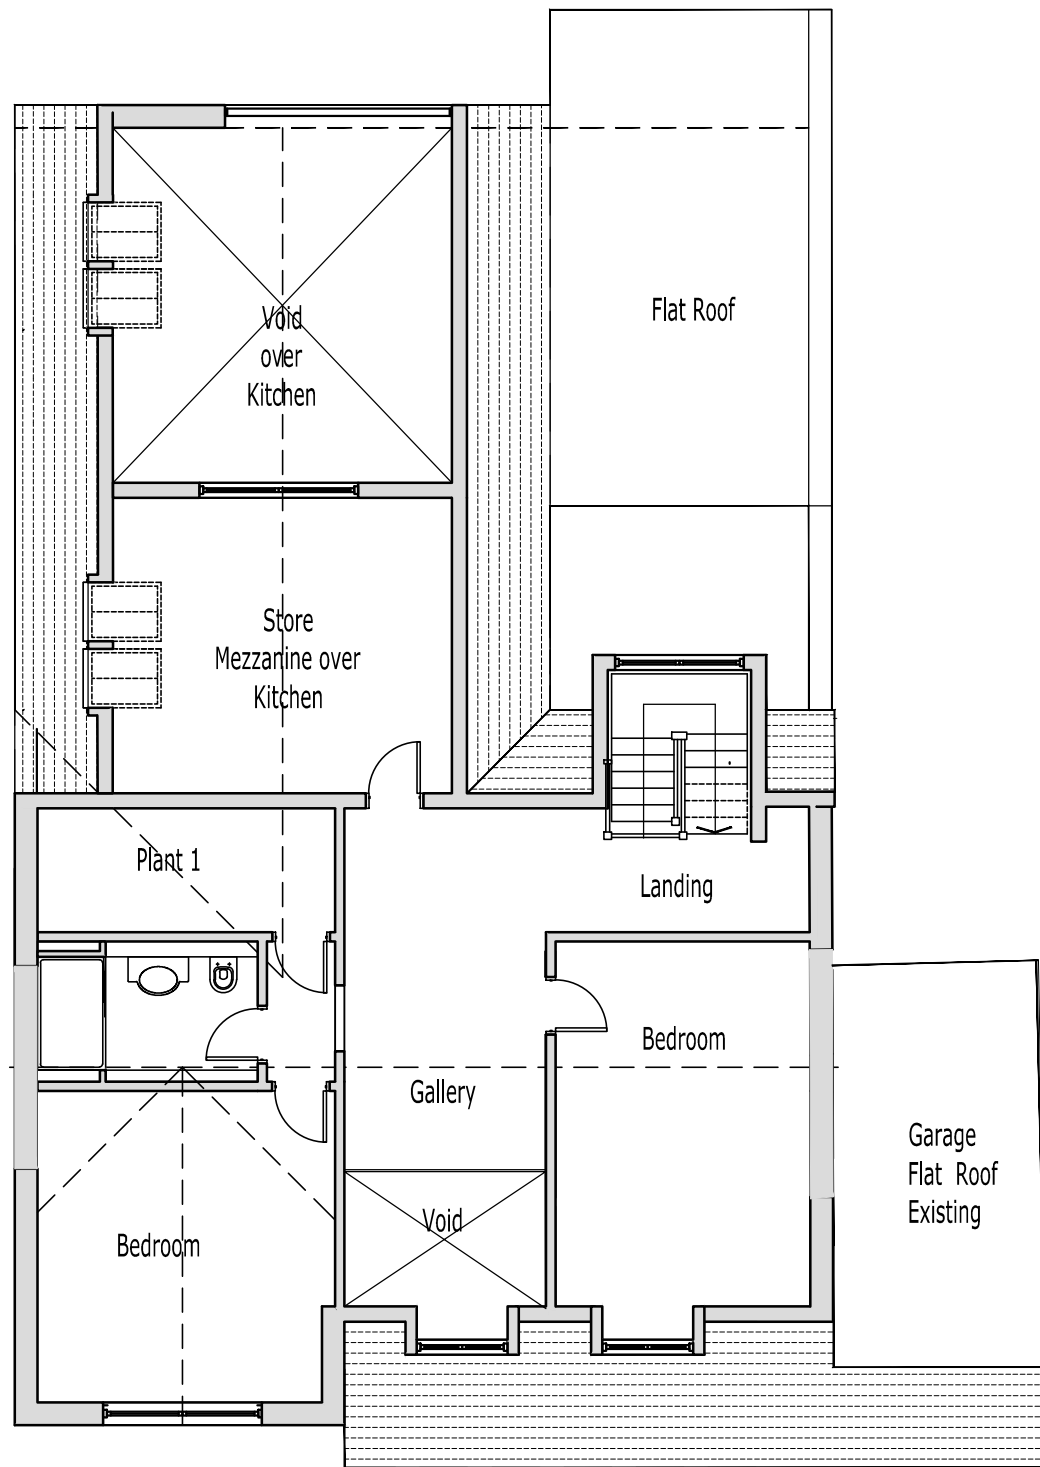

FIRST FLOOR PLAN

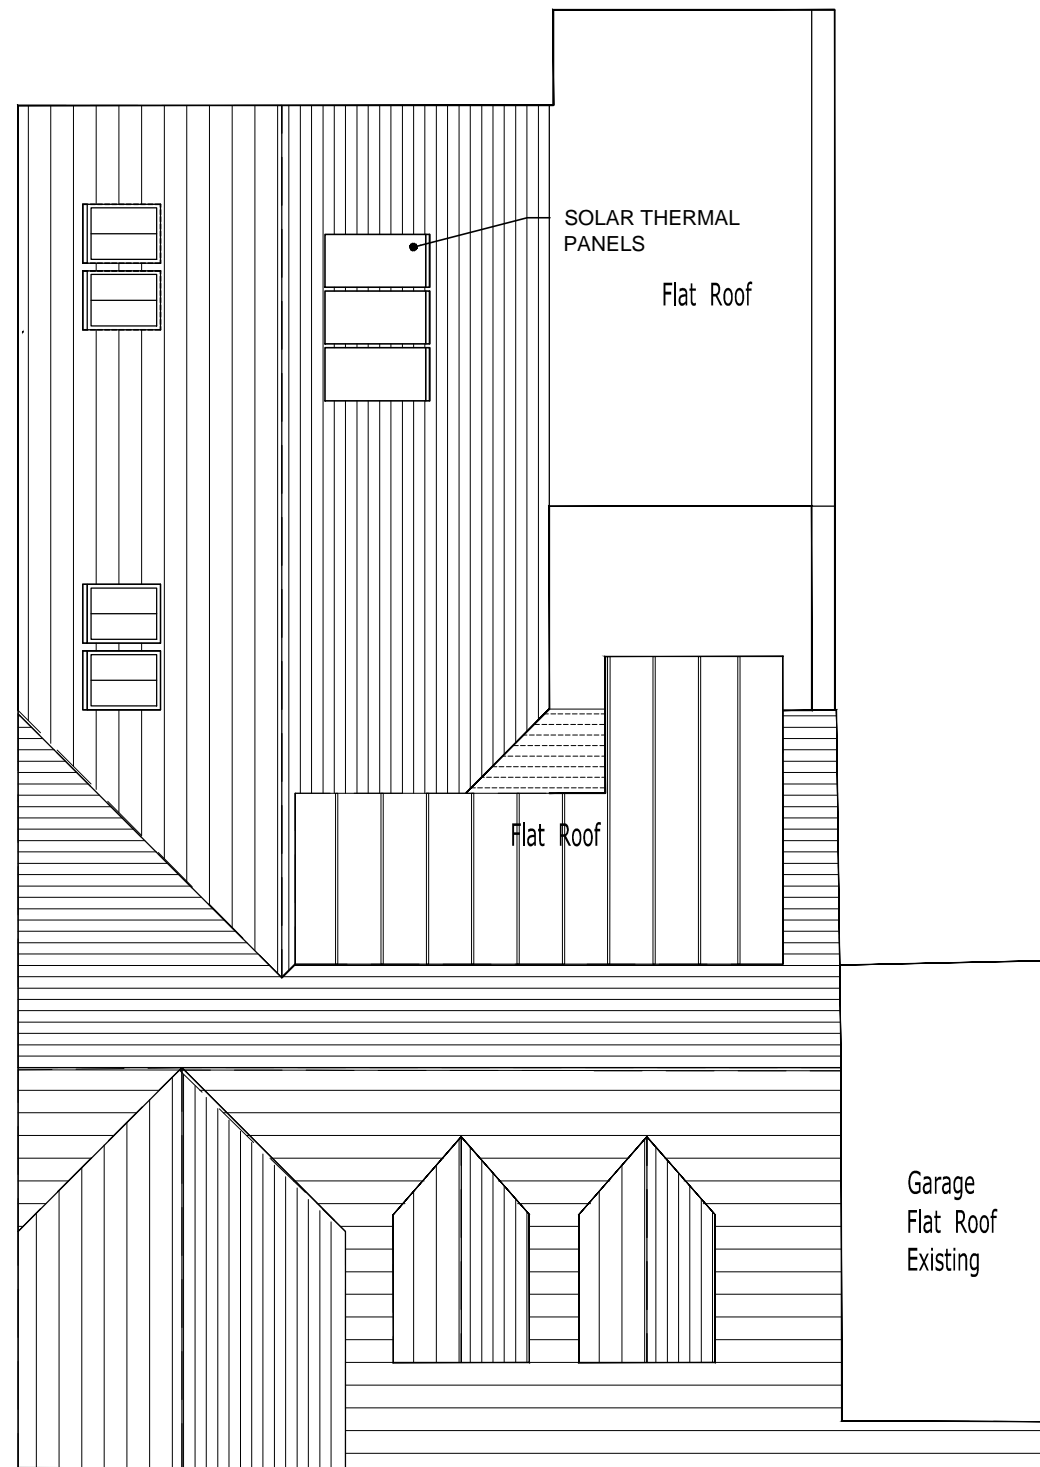

ROOF PLAN



**STUDIO 29**  
 NERUDA, VIOLET WAY, RICKMANSWORTH, HERTS. WD3 4JP

Project  
 7 Cadogan Park, Woodstock,  
 Oxford  
 Client

Drawing Title  
 Proposed First & Roof Plan

Date  
 18.10.2023  
 Drawn by  
 YP

Scale  
 1:100 @ A3

Job No.	Drawing Number	Rev
	2.02	E