

NOTES

- KEY
- Site Boundary
 - Existing Building Demolition
 - Site Line Constraints
 - SVP Soil and Vent Pipe
 - RWP Rainwater Pipe
 - MH Manhole
 - IC Inspection Chamber
 - WM Washing Machine
 - D Dryer
 - DW Dish Washer



studio_{cc}

studioCC
 1 Nature View Apt
 Woodberry Grove
 London N4 2GN
 + (0) 7957 167052
 studio_{cc}.co.uk
 info@studio_{cc}.co.uk

NOTE

This drawing is to be read in conjunction with any other relevant drawings.


All details and dimensions are to be carried out on-site prior to works commencing or any ordering of materials

Drawing Title	Version
Rear Elevation, Proposed	B.4

Project Location


32 Knights Orchard, Hemel Hempstead, HP1 3QA

Date	Drawing Number
15.09.23	32KO - 001

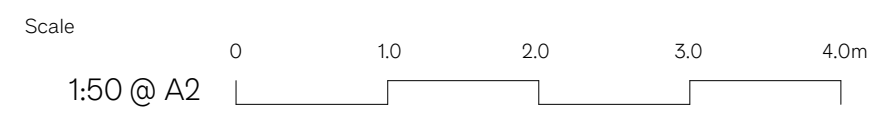

NOTES

- KEY
- Site Boundary
 - Existing Building Demolition
 - Site Line Constraints
 - SVP Soil and Vent Pipe
 - RWP Rainwater Pipe
 - MH Manhole
 - IC Inspection Chamber
 - WM Washing Machine
 - D Dryer
 - DW Dish Washer

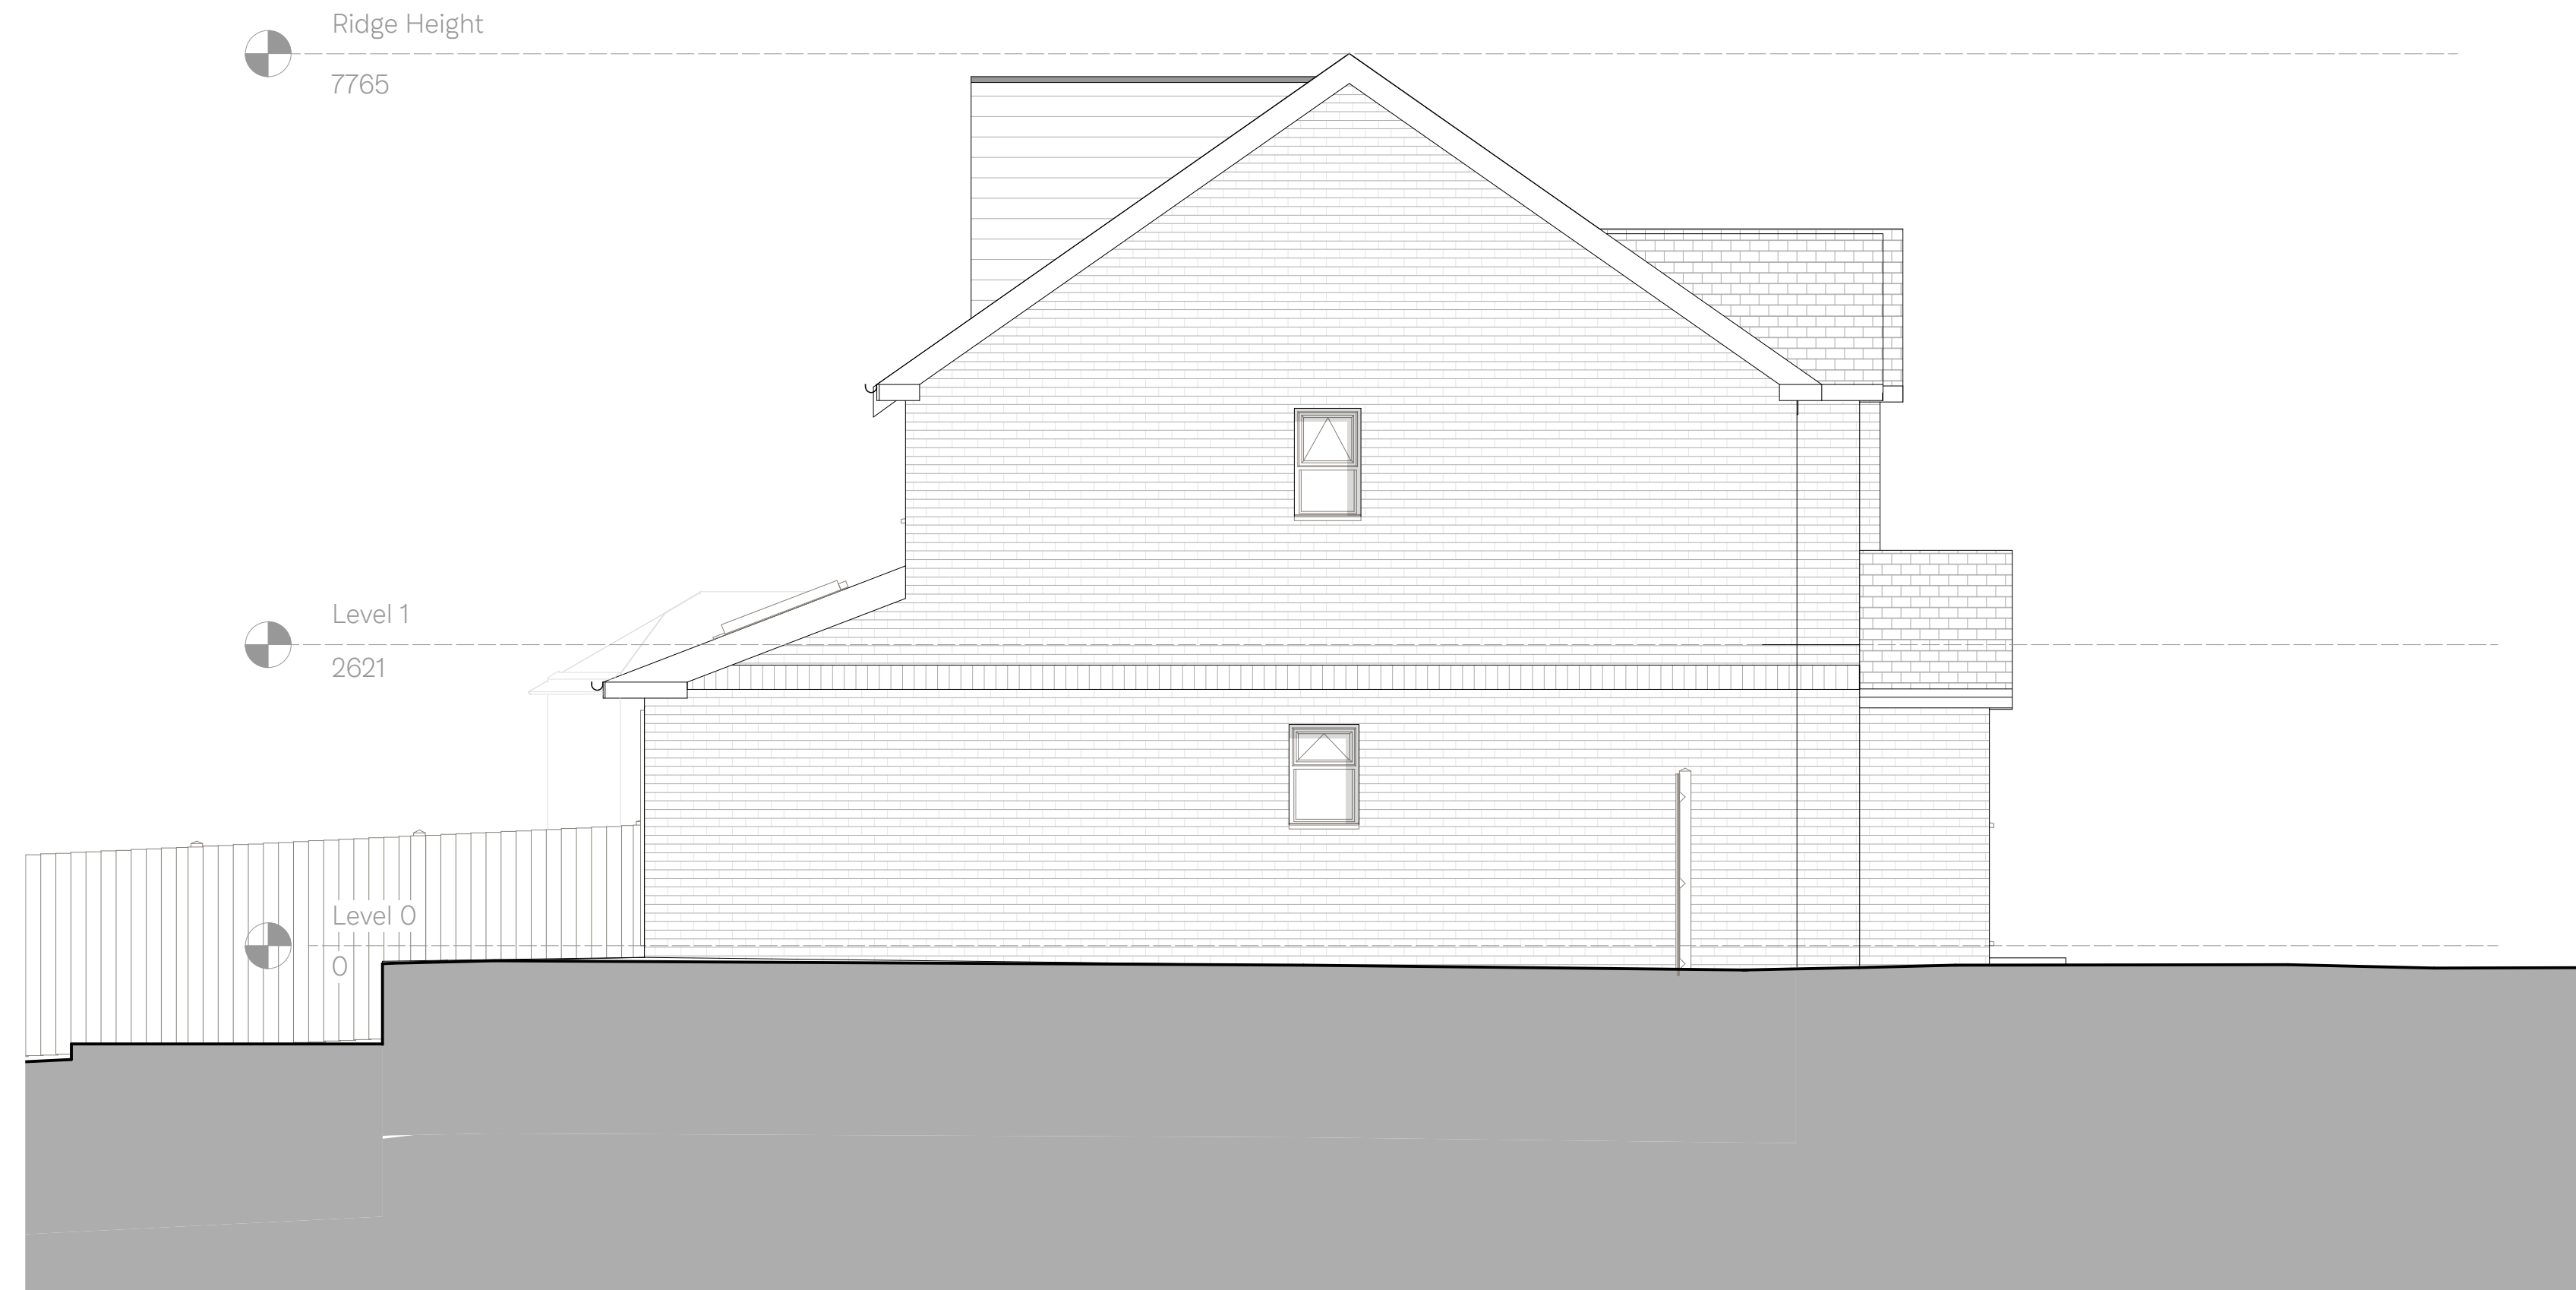

studio^{cc}

studioCC
1 Nature View Apt
Woodberry Grove
London N4 2GN
+ (0) 7957 167052
studiocc.co.uk
info@studiocc.co.uk


NOTE

This drawing is to be read in conjunction with any other relevant drawings.
All details and dimensions are to be carried out on-site prior to works commencing or any ordering of materials

Drawing Title	Version
East Elevation, Proposed	B.4

Project Location
32 Knights Orchard, Hemel Hempstead, HP1 3QA

Date	Drawing Number
15.09.23	32KO - 002

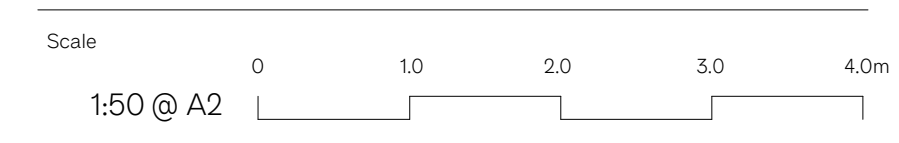


NOTES

- KEY
- Site Boundary
 - Existing Building Demolition
 - Site Line Constraints
 - SVP Soil and Vent Pipe
 - RWP Rainwater Pipe
 - MH Manhole
 - IC Inspection Chamber
 - WM Washing Machine
 - D Dryer
 - DW Dish Washer

Ridge Height
7765

Level 1
2621

Level 0
0

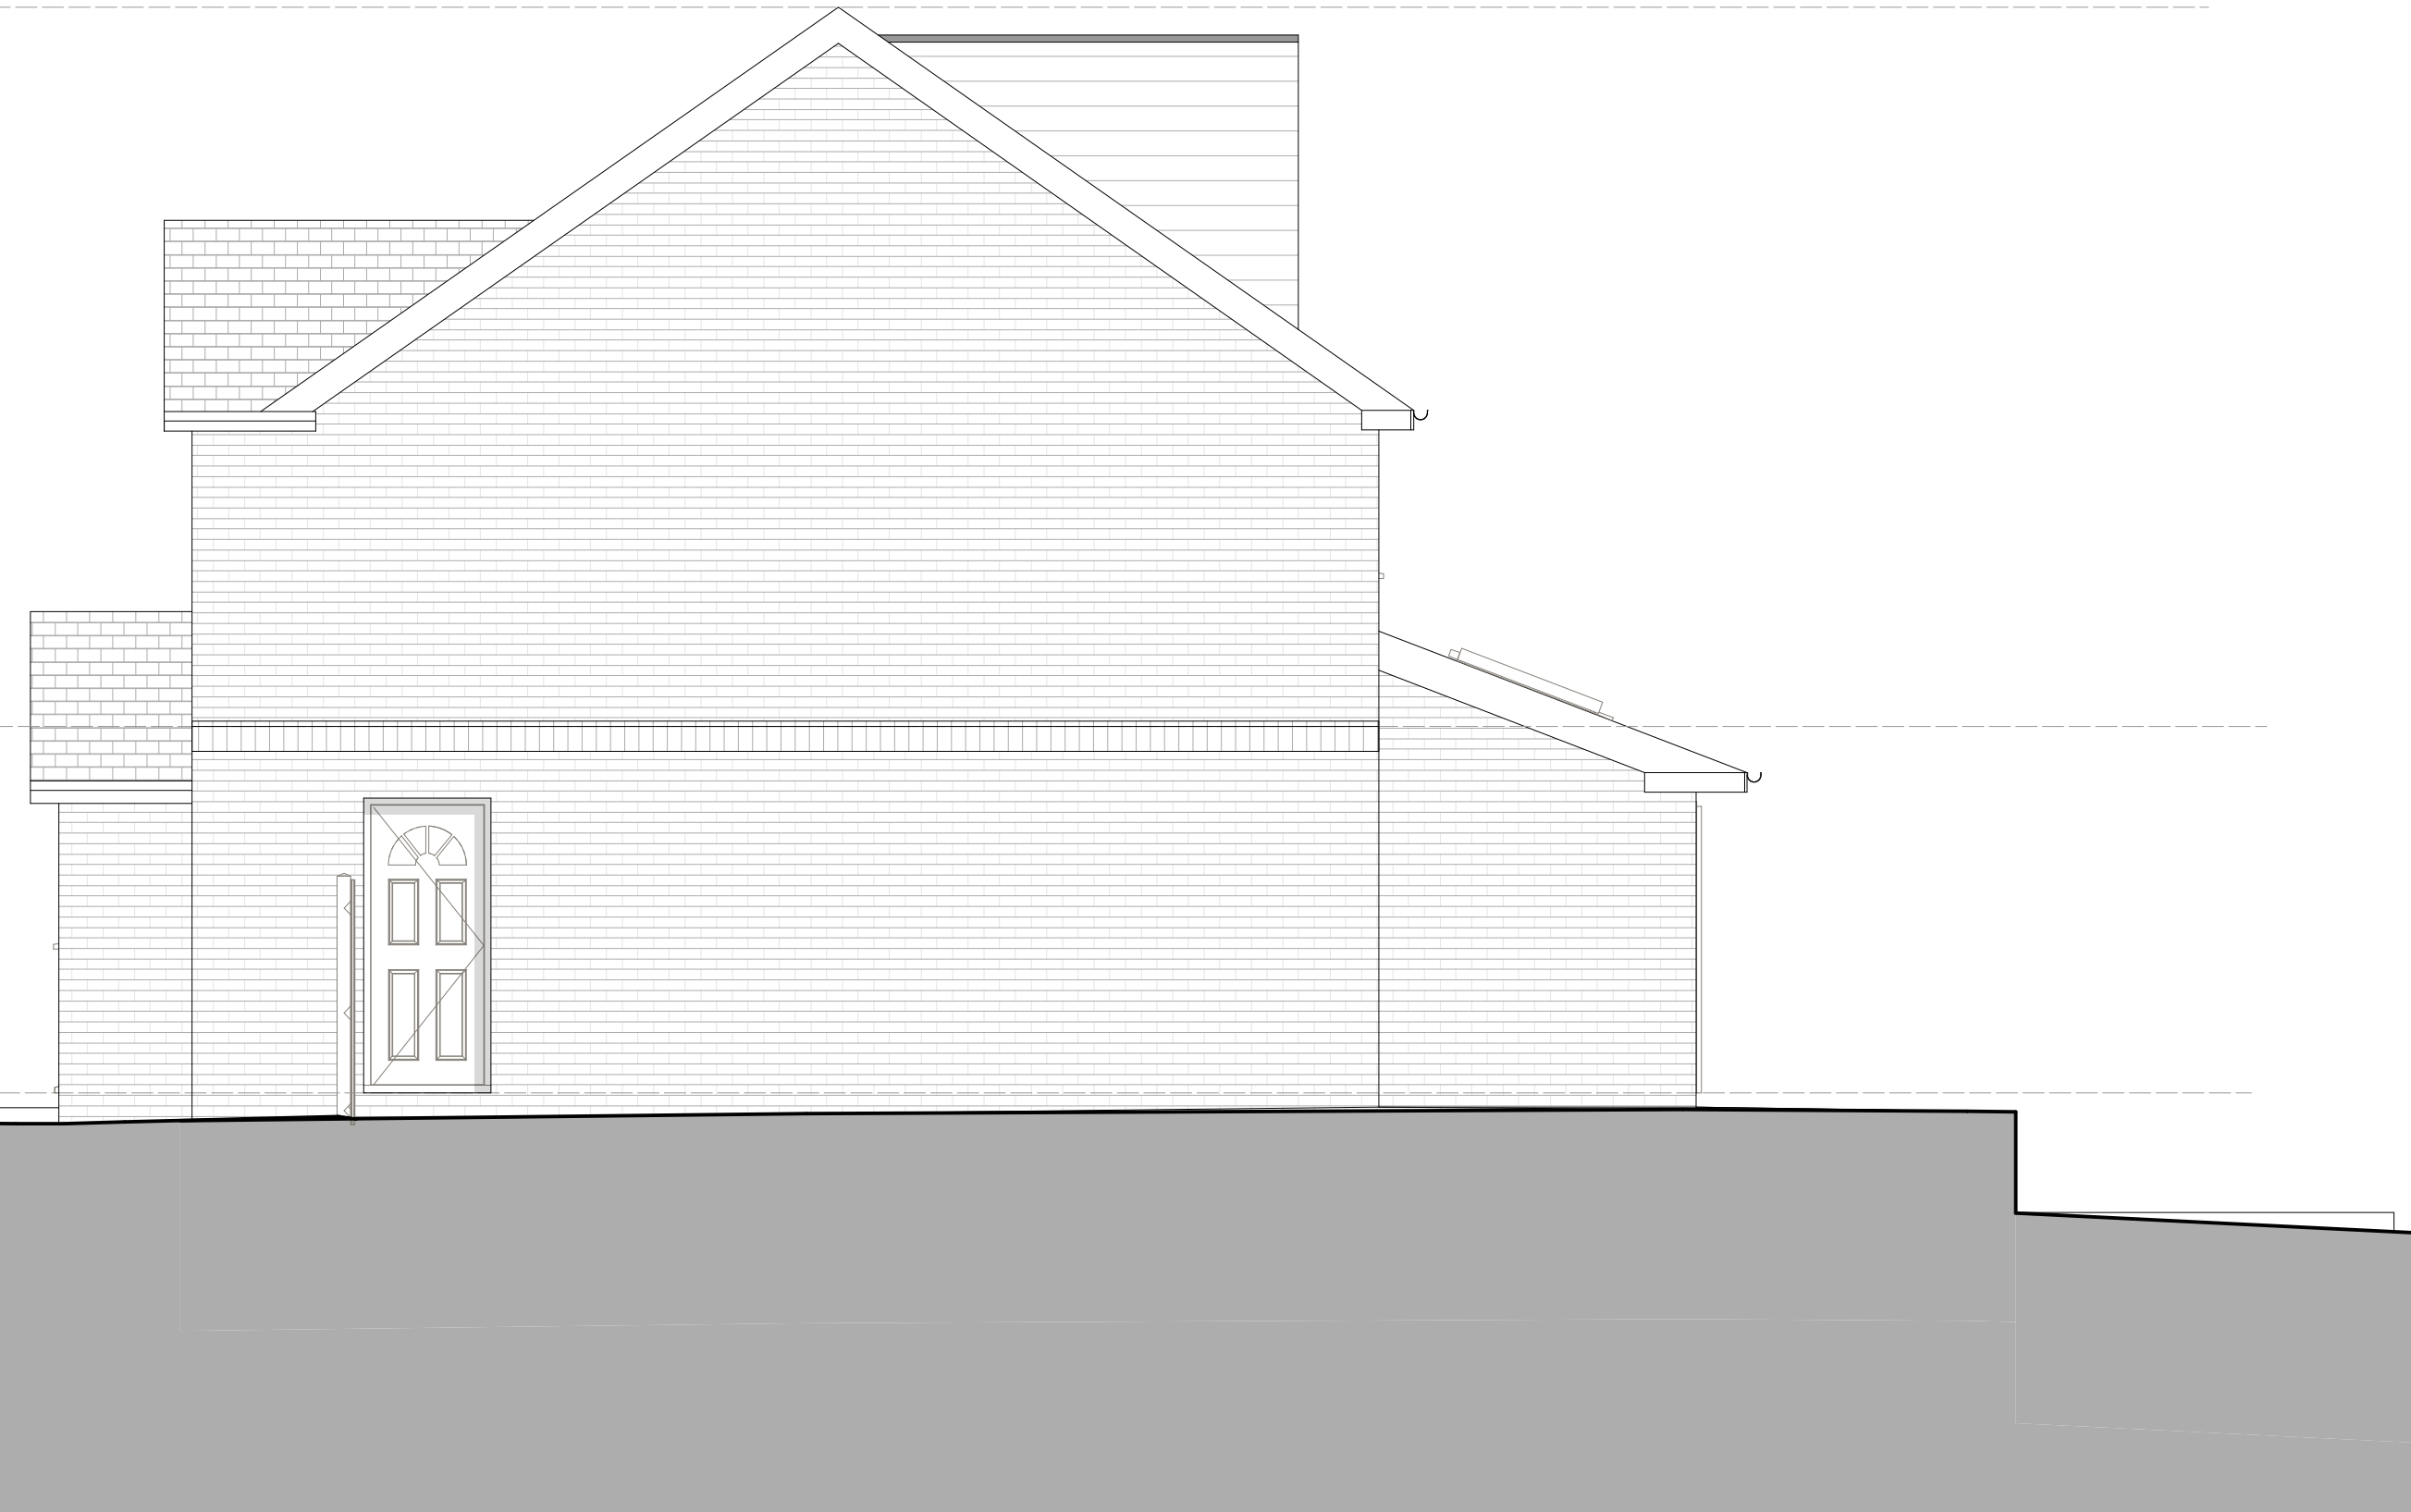

studio^{cc}

studio^{CC}
1 Nature View Apt
Woodberry Grove
London N4 2GN
+ (0) 7957 167052
studiocc.co.uk
info@studiocc.co.uk

NOTE

This drawing is to be read in conjunction with any other relevant drawings.
All details and dimensions are to be carried out on-site prior to works commencing or any ordering of materials

Drawing Title	Version
West Elevation, Proposed	B,4

Project Location
32 Knights Orchard, Hemel Hempstead, HP1 3QA

Date	Drawing Number
15.09.23	32KO - 003

