




PROPOSED ELEVATION

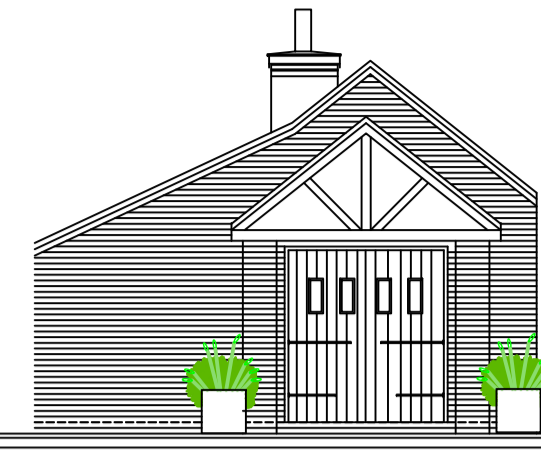


PROPOSED ELEVATION

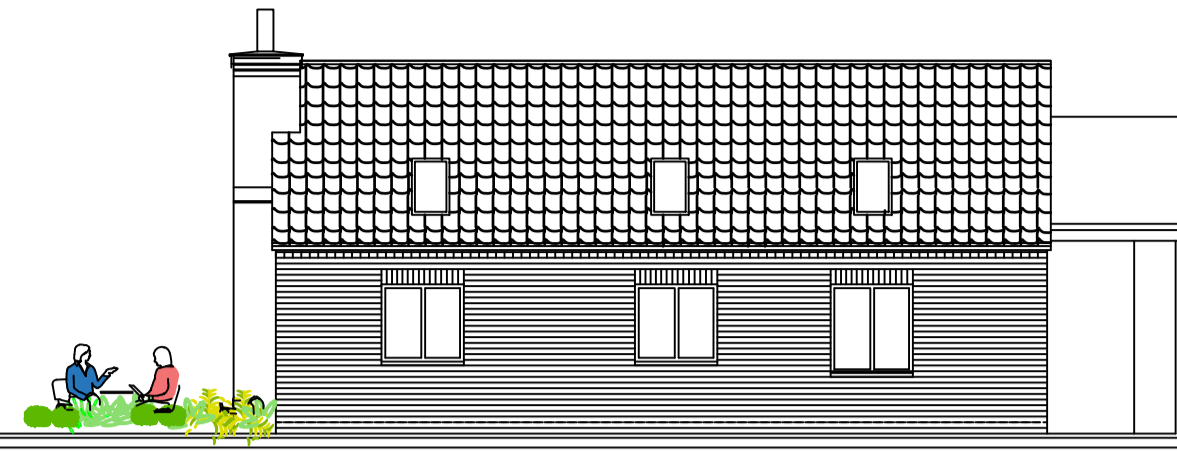


PROPOSED ELEVATION

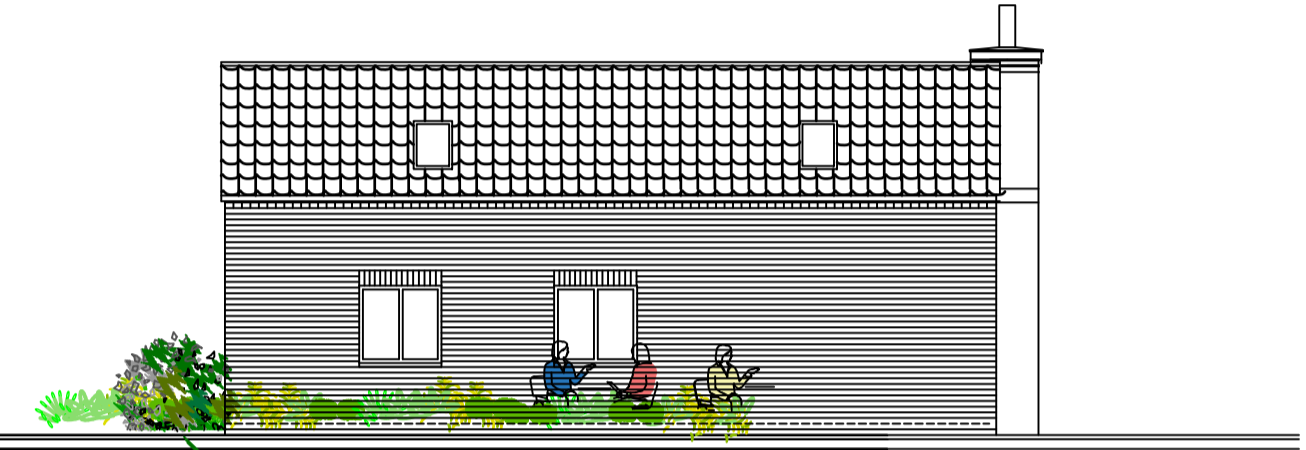


PROPOSED ELEVATION

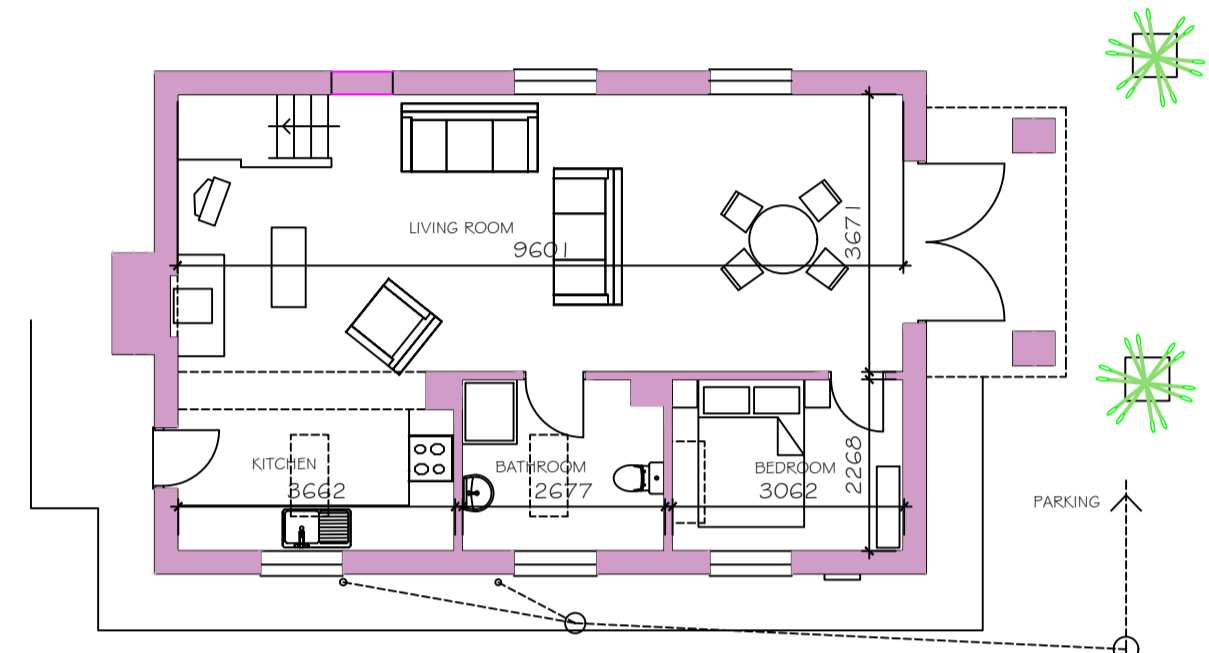


PROPOSED GROUND FLOOR PLAN

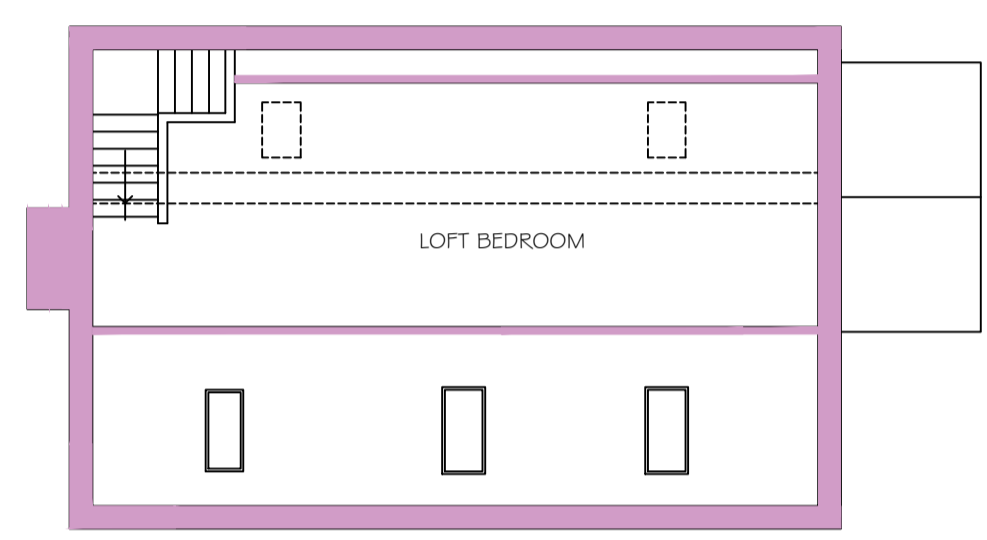

PROPOSED FIRST FLOOR PLAN

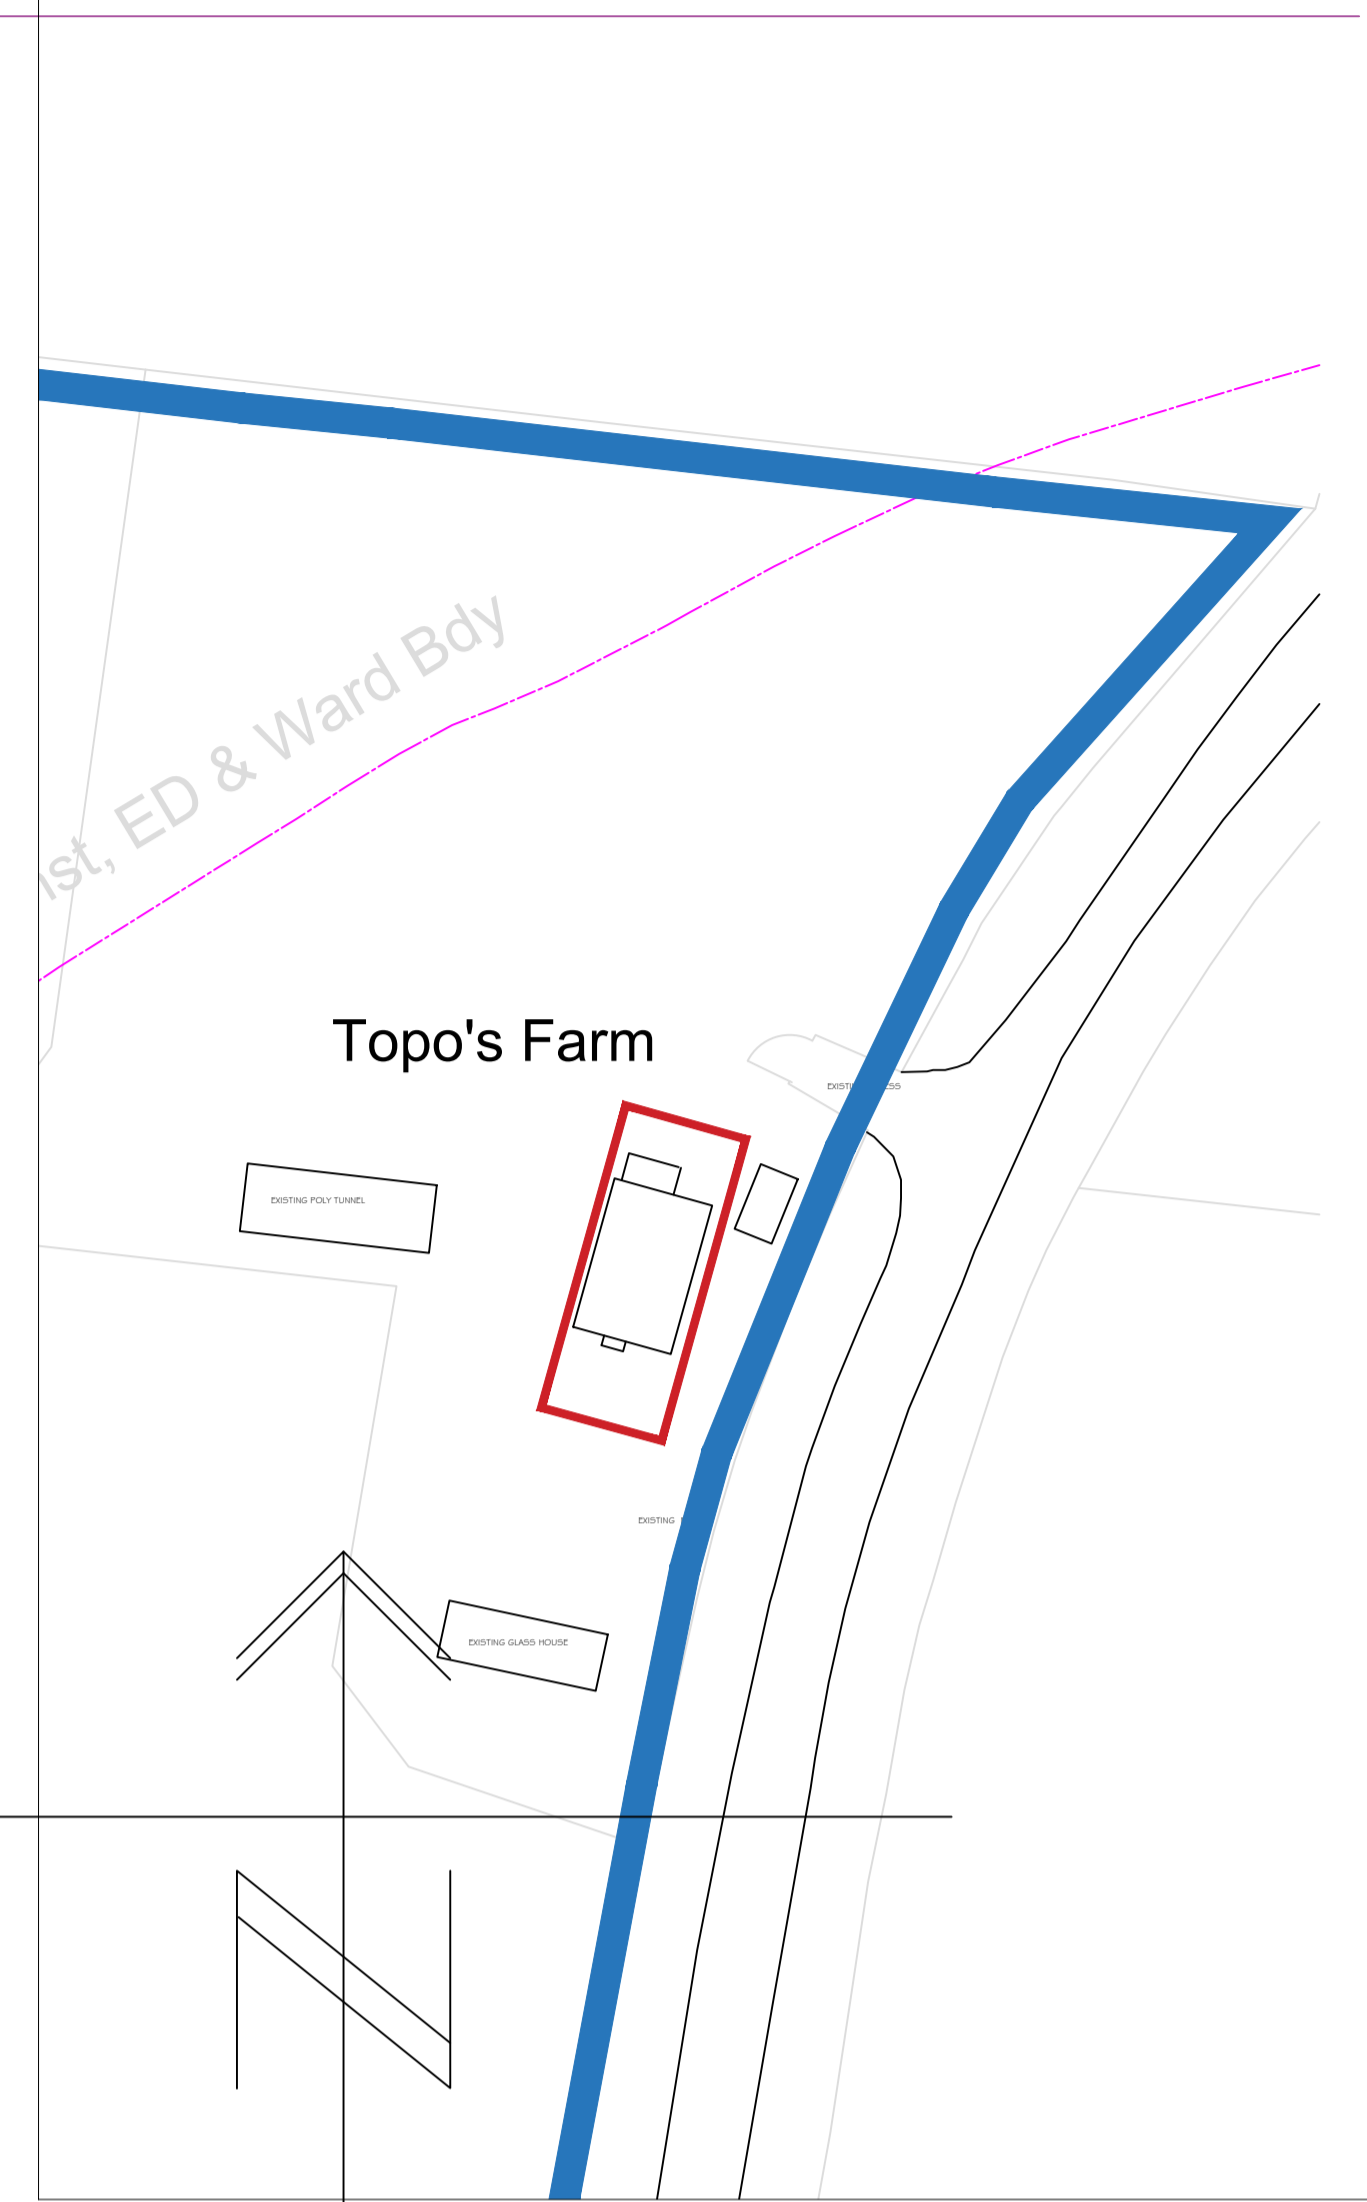


Topo's Farm

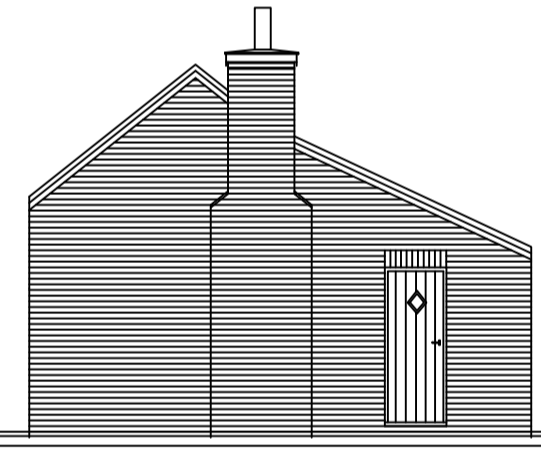


PROPOSED ELEVATION




PROPOSED ELEVATION

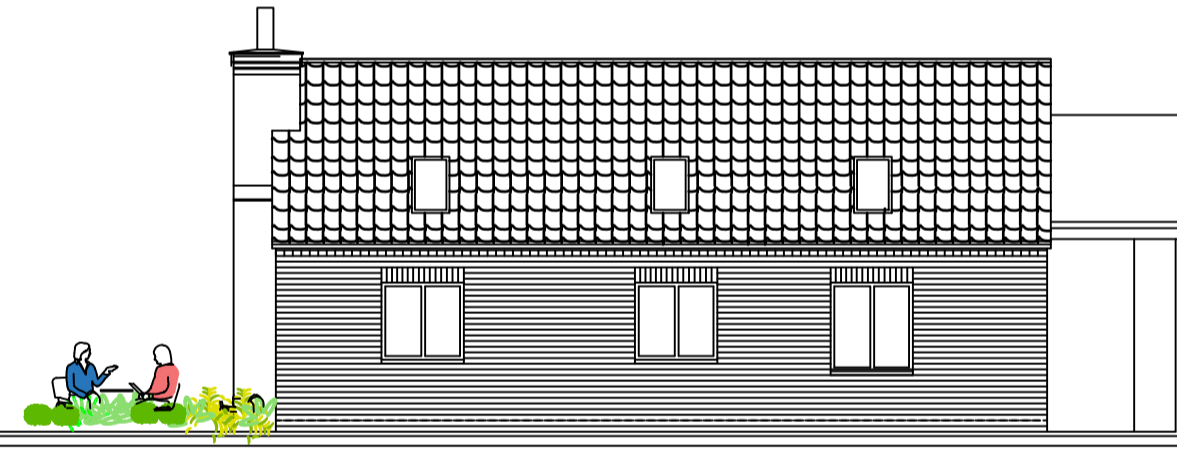


PROPOSED ELEVATION

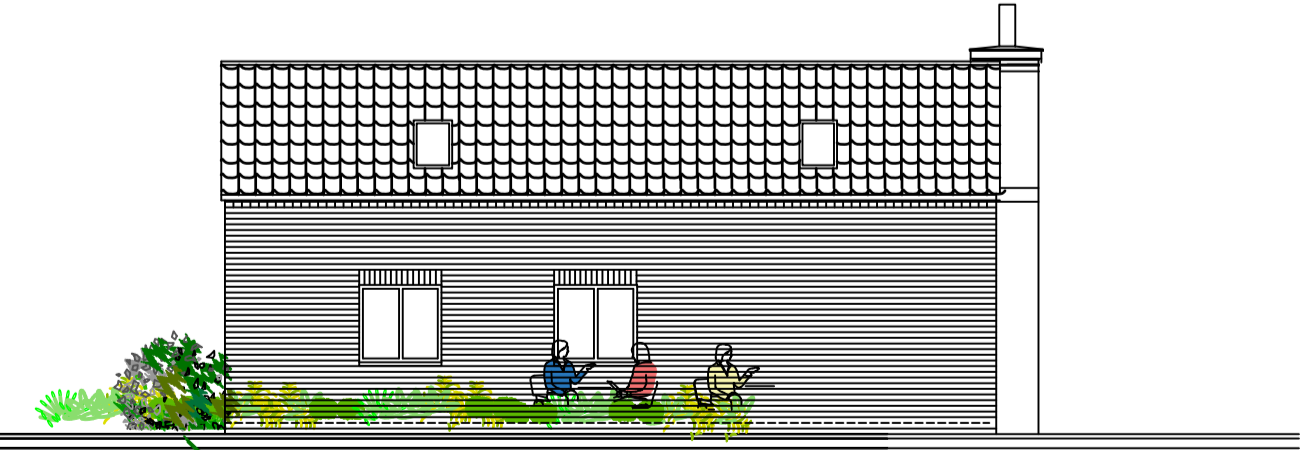

PROPOSED ELEVATION

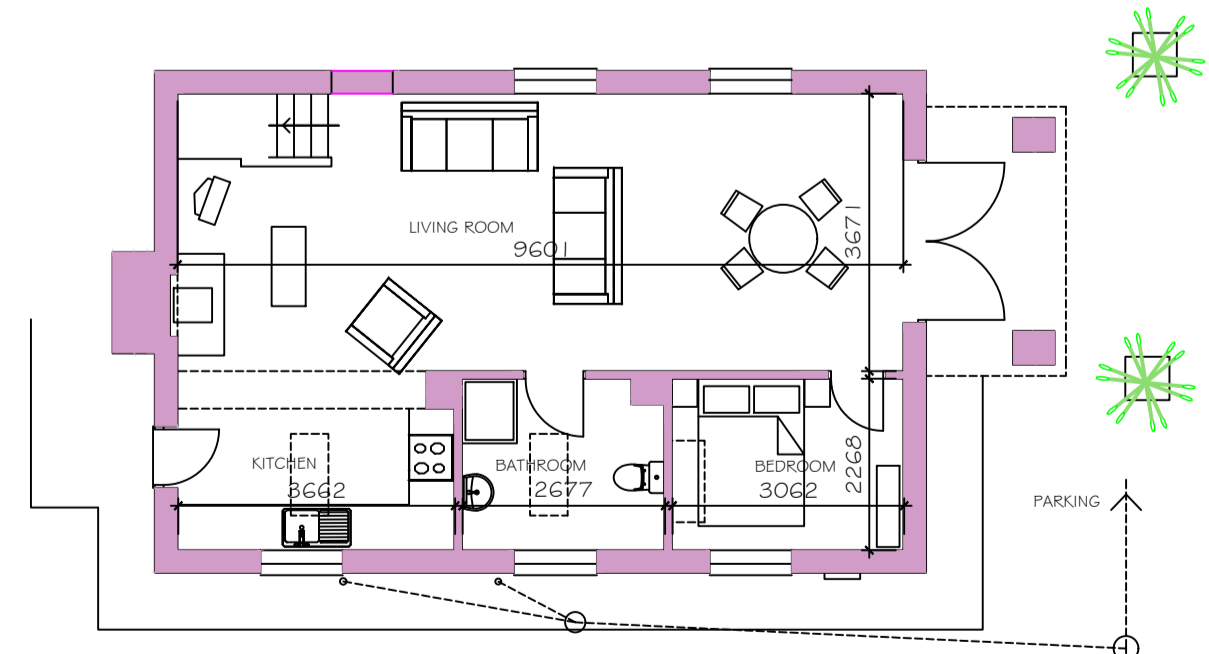

PROPOSED GROUND FLOOR PLAN

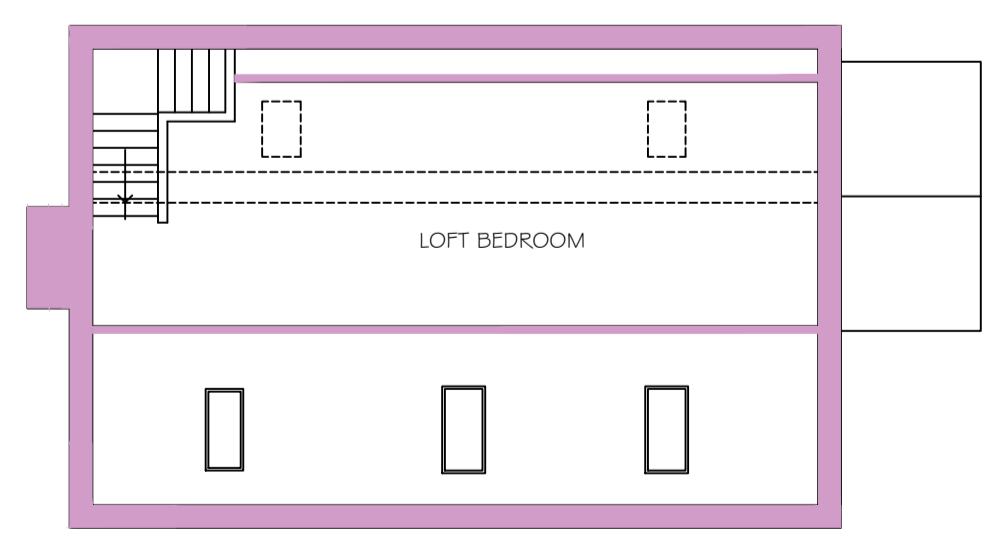

PROPOSED FIRST FLOOR PLAN



Ordnance Survey, (c) Crown Copyright 2019. All rights reserved. Licence number 100022432

**DC ARCHITECTURAL SERVICES LTD**  
ARCHITECTURAL AND PLANNING SERVICES  
The Barn, Partney Mill, Spilsby, Lincolnshire, PE24 4PE  
TEL NO. PHONE 01790 752995 mobile 01776227893  
e-mail davidbiggs@dcconnect.com

Client MR AND MRS F FOURTY  
Project TOPO'S FARM, GREAT STEEPING, MONKSTHORPE, SPILSBY, LINCOLNSHIRE. PE23 5PP

Drawing Title PLANS AND ELEVATIONS AS PROPOSED AND EXISTING  
Scale 1:100  
Date aug 2023  
Drawing number DC / 504F / 300  
Drawn db  
Checked