



North Elevation

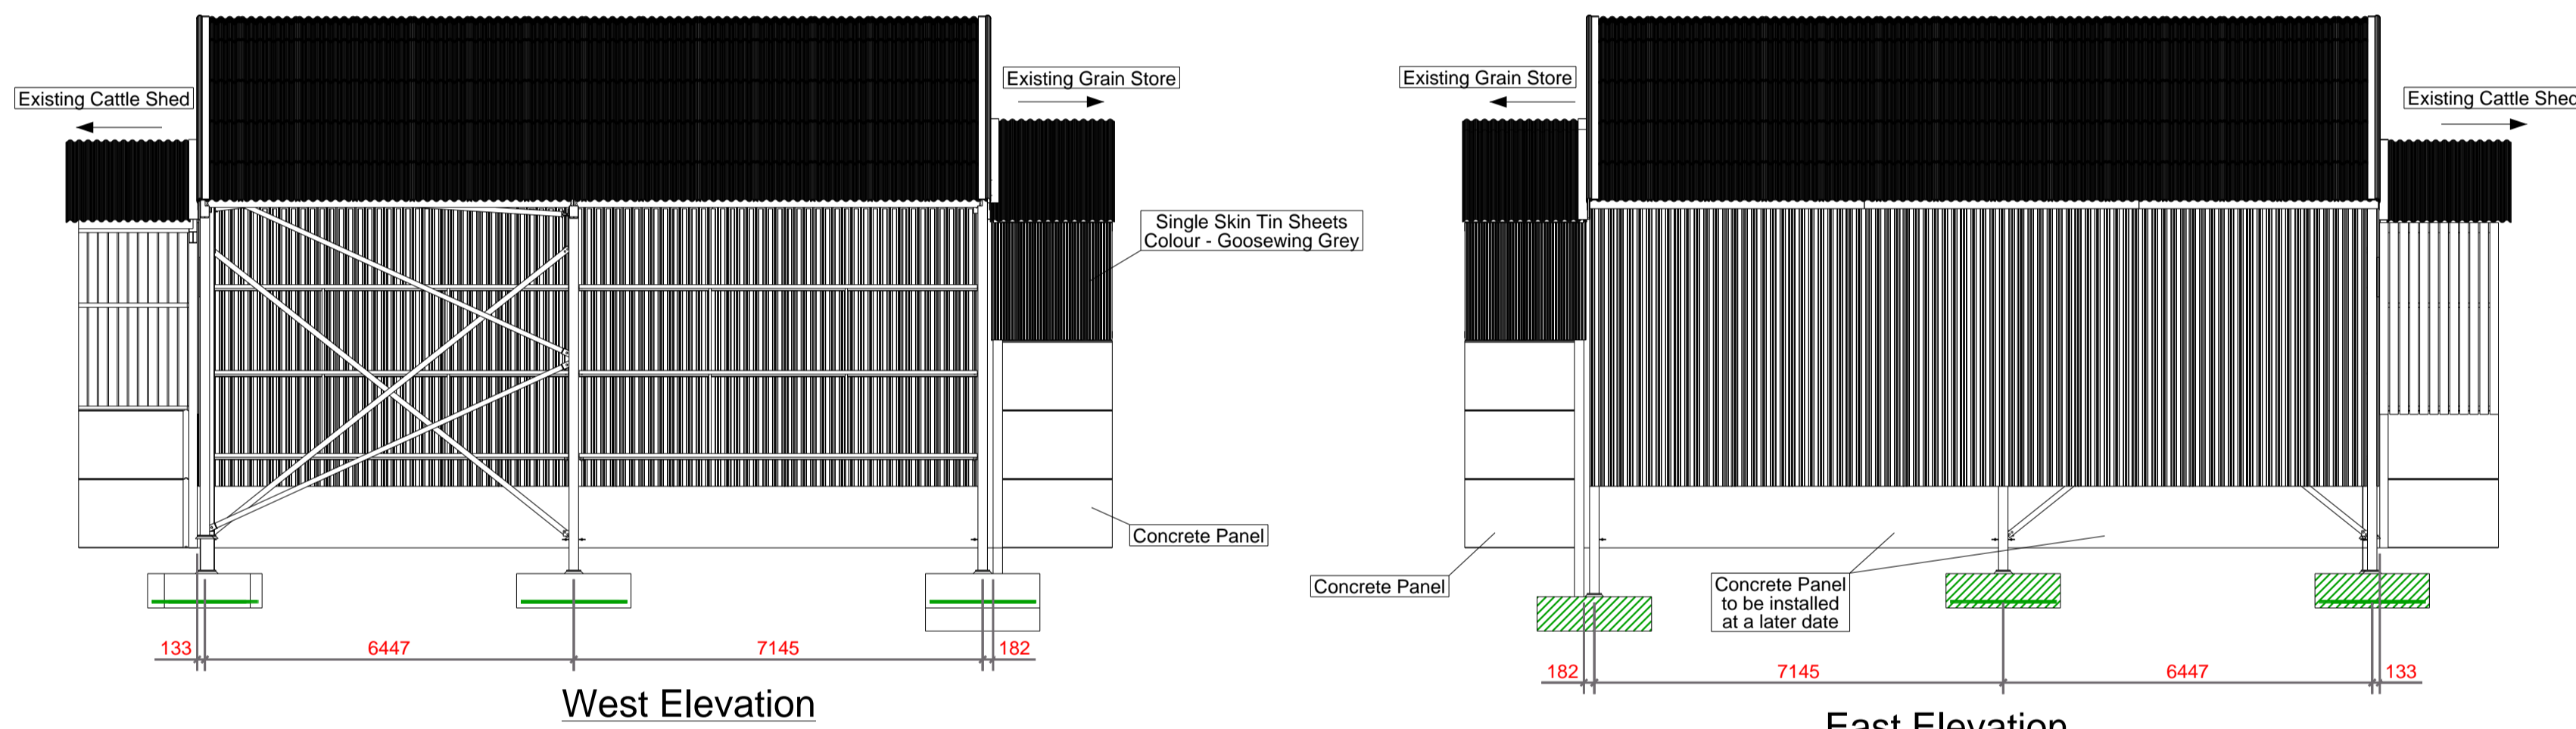


West Elevation


East Elevation

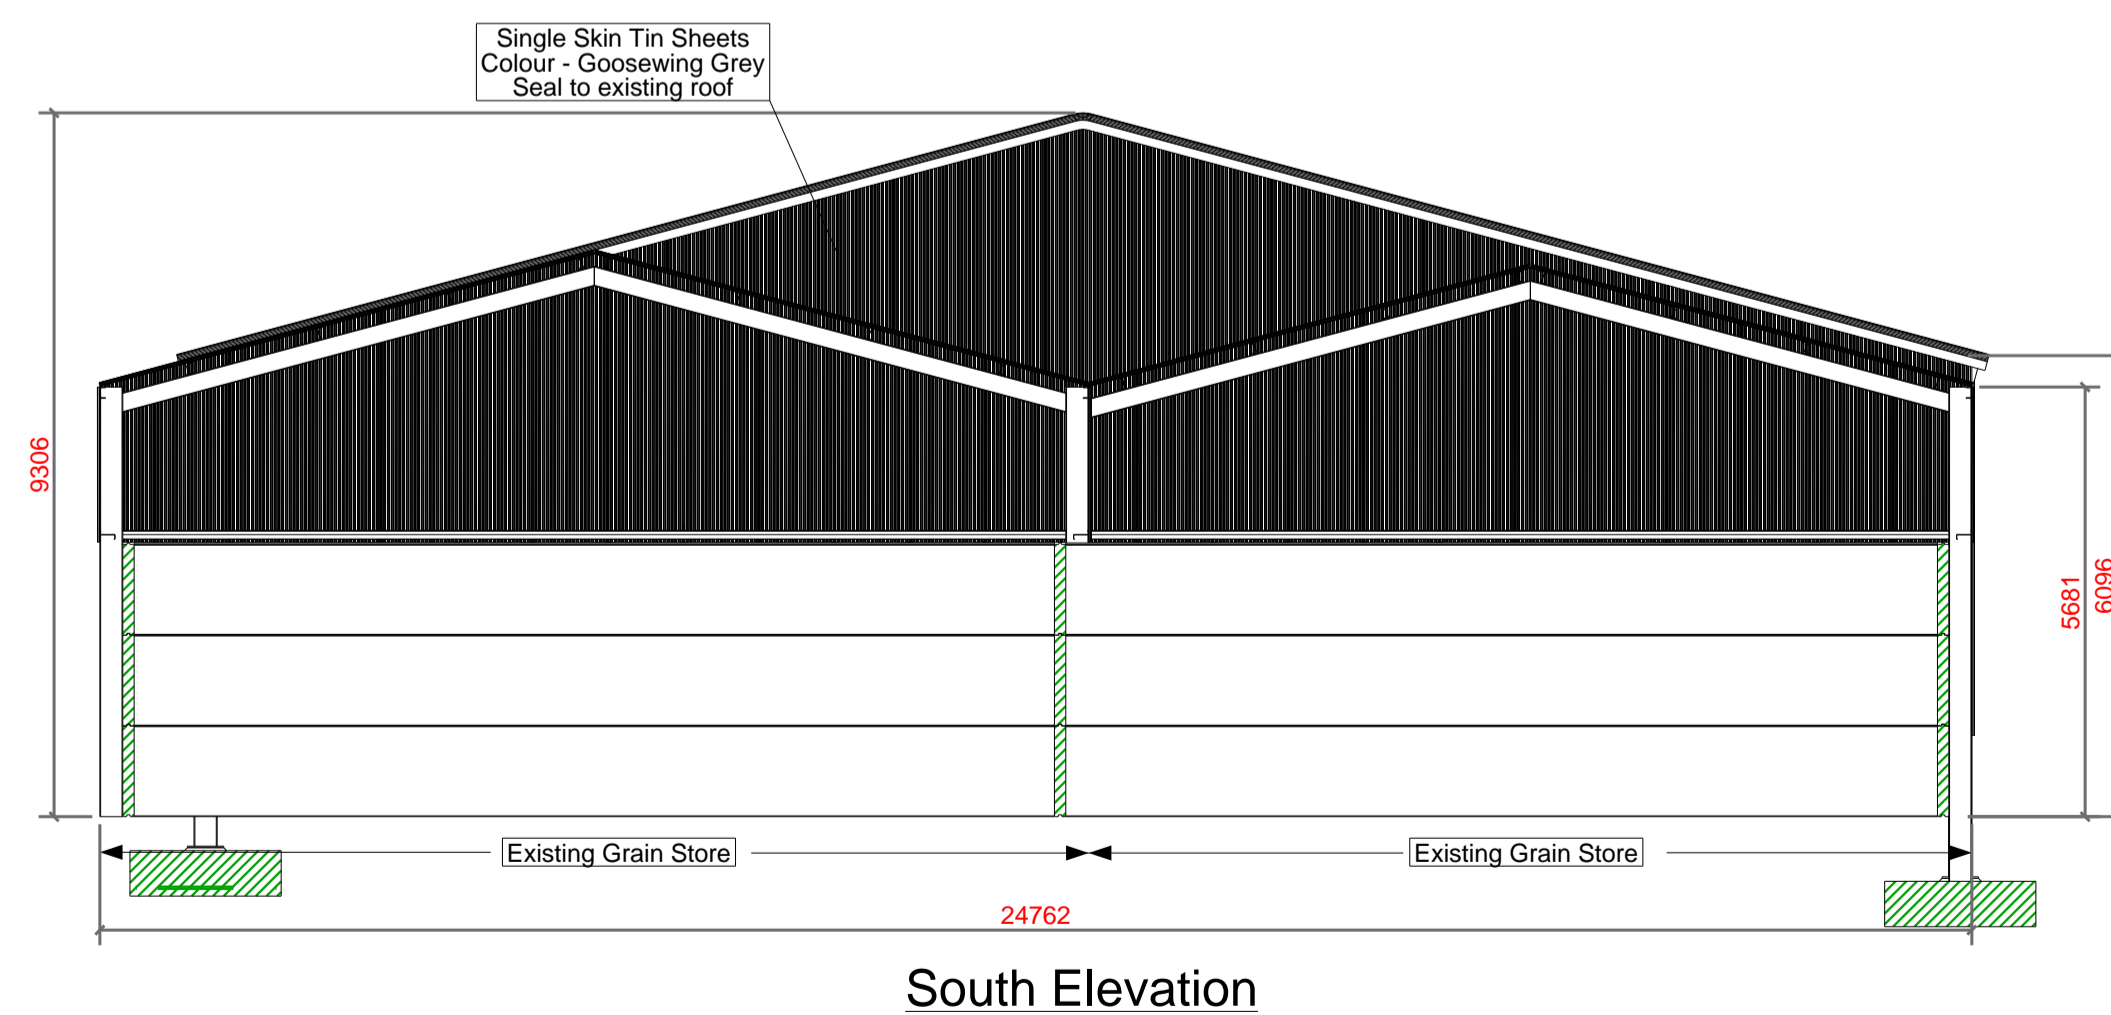


South Elevation

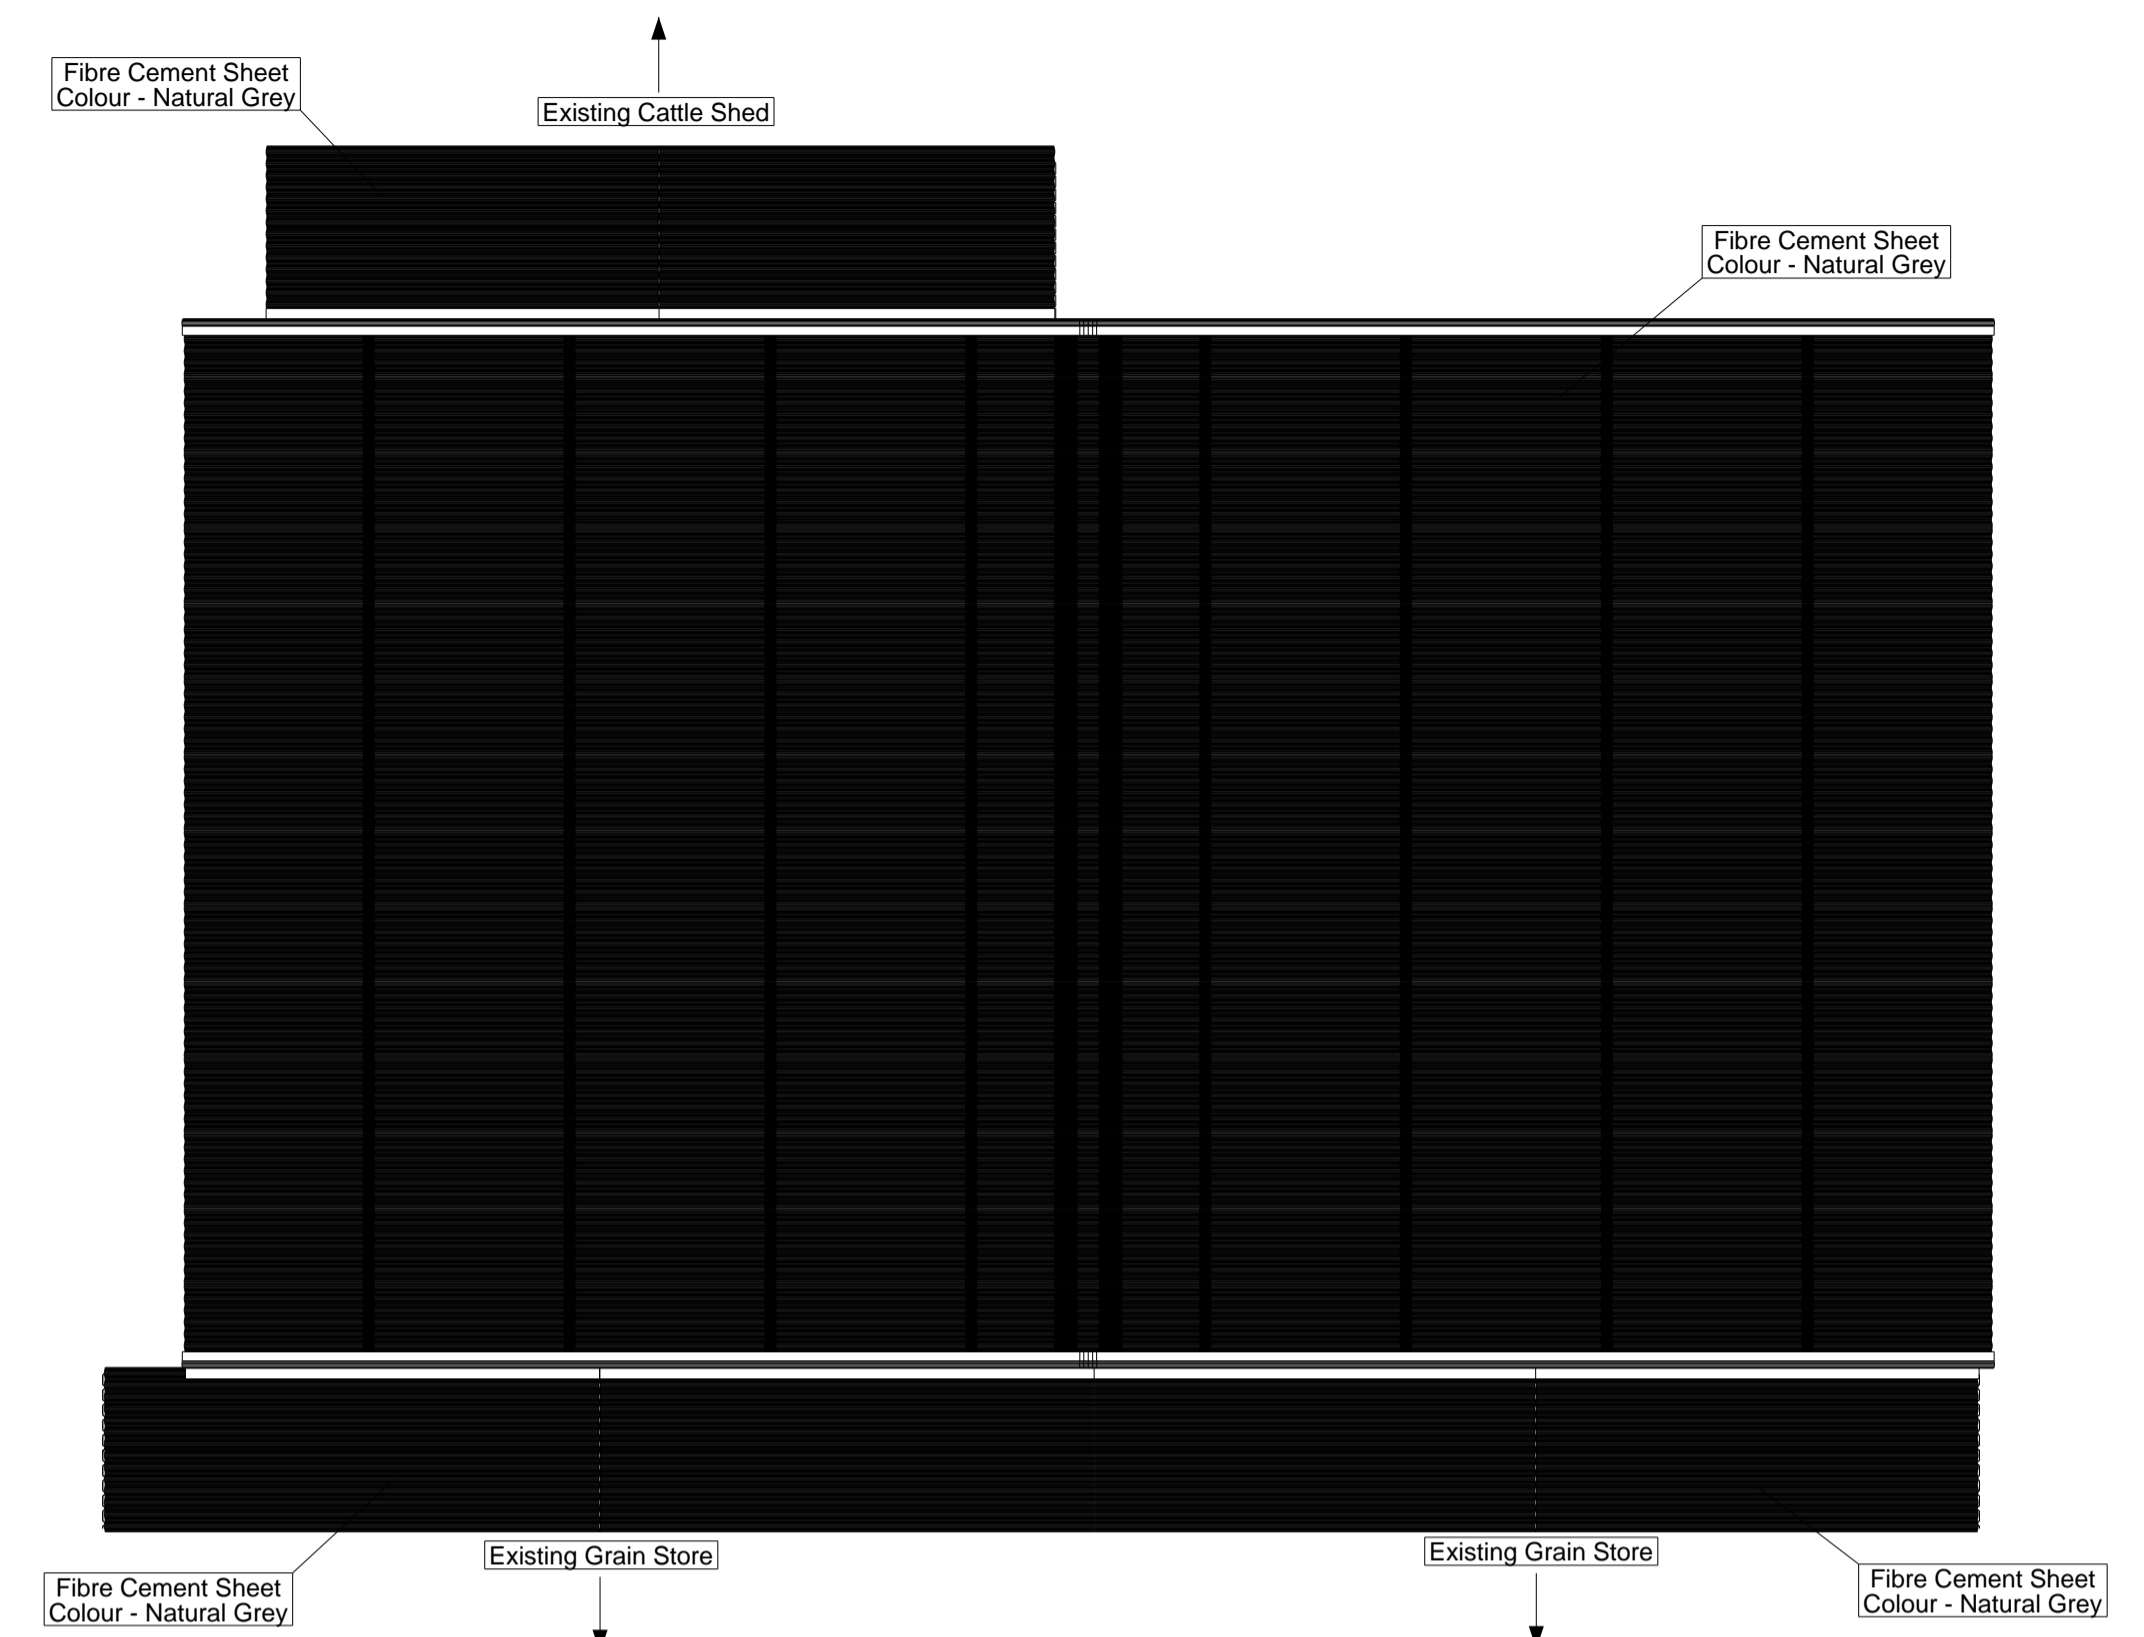

Roof Plan

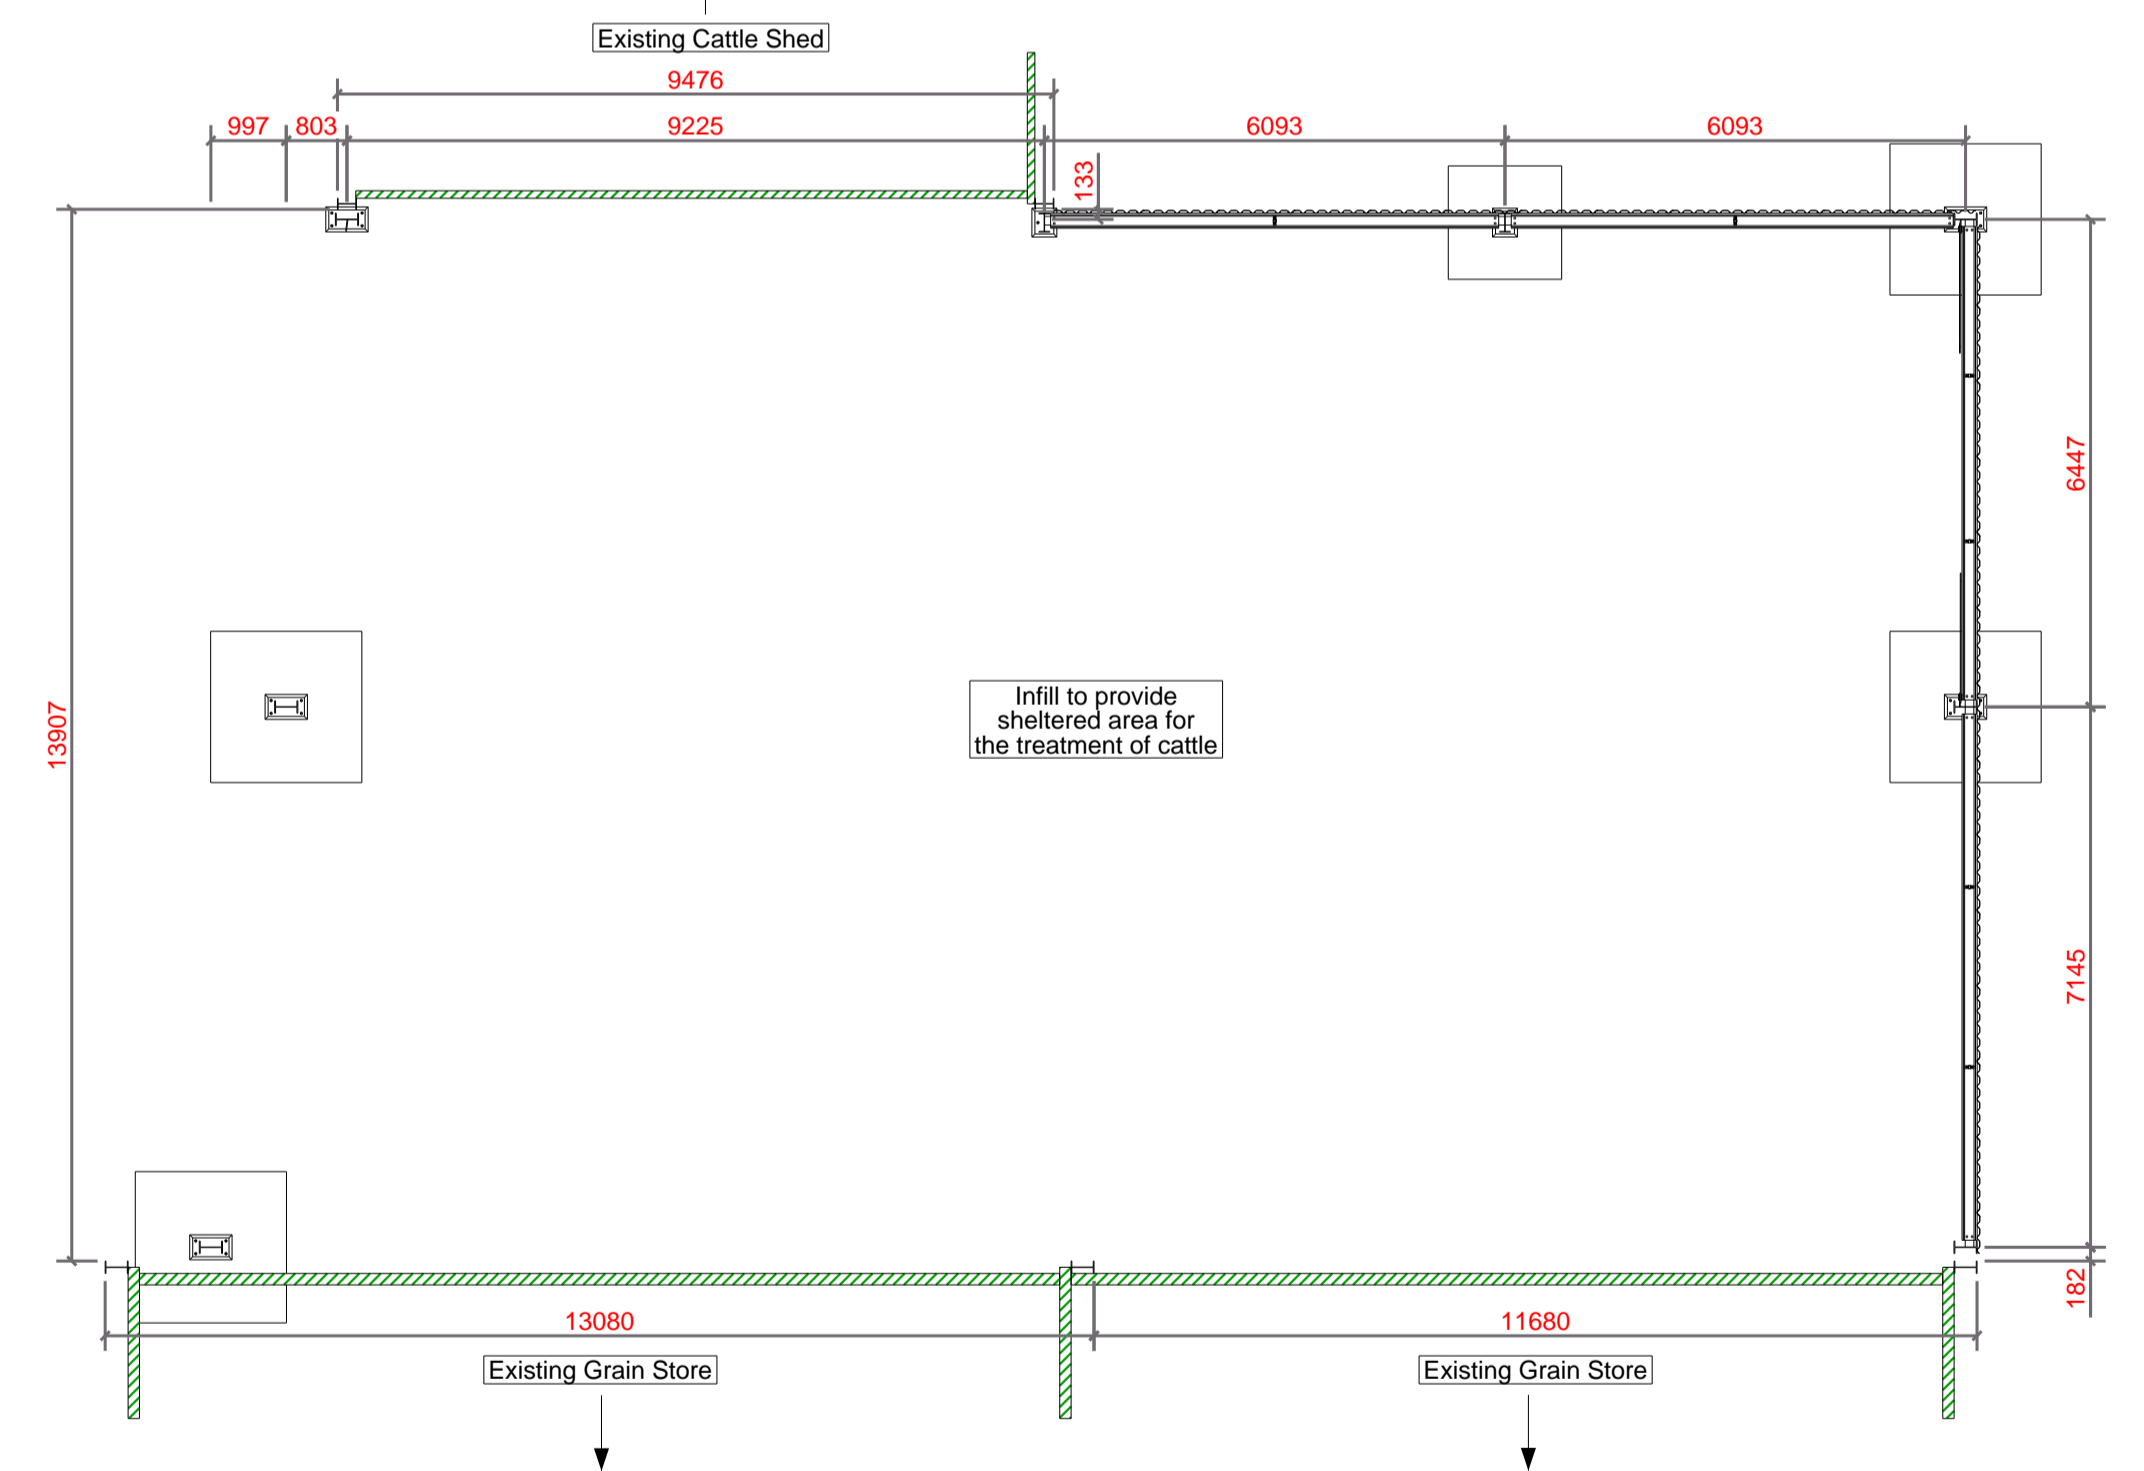

Floor Plan

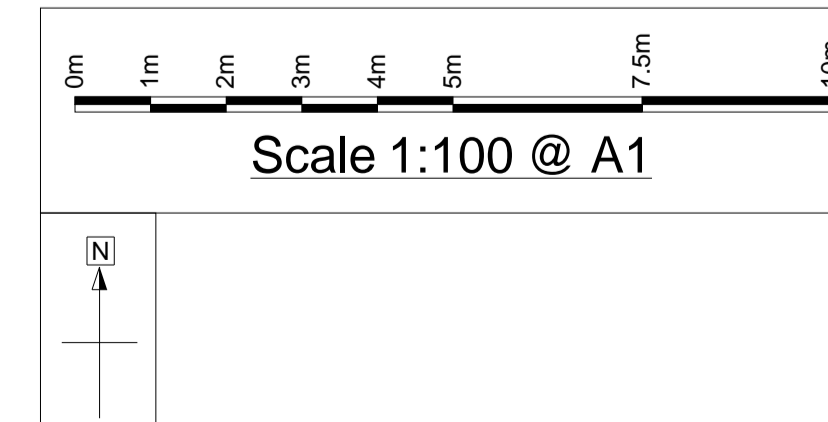

Scale 1:100 @ A1

A	Issued for approval.	M.M	21.02.2024		
REV MARK	DESCRIPTION	CREATED	By	Date	By
					Checked
Mr. M. Clough Beverley House, Halton Hologate, Spilsby, Lincolnshire, PE23 5NY					
DRAWING TITLE	Infill Views				
CONTRACT	Infill				
MODELLED BY	M.M	ISSUE DATE	21.02.2024		
CONTRACT NO	1298	SCALE	1:100		
DRAWING No	1298/01	REVISION No.	A		