


EXISTING GROUND FLOOR PLAN

1 : 50



SCALE 1:50

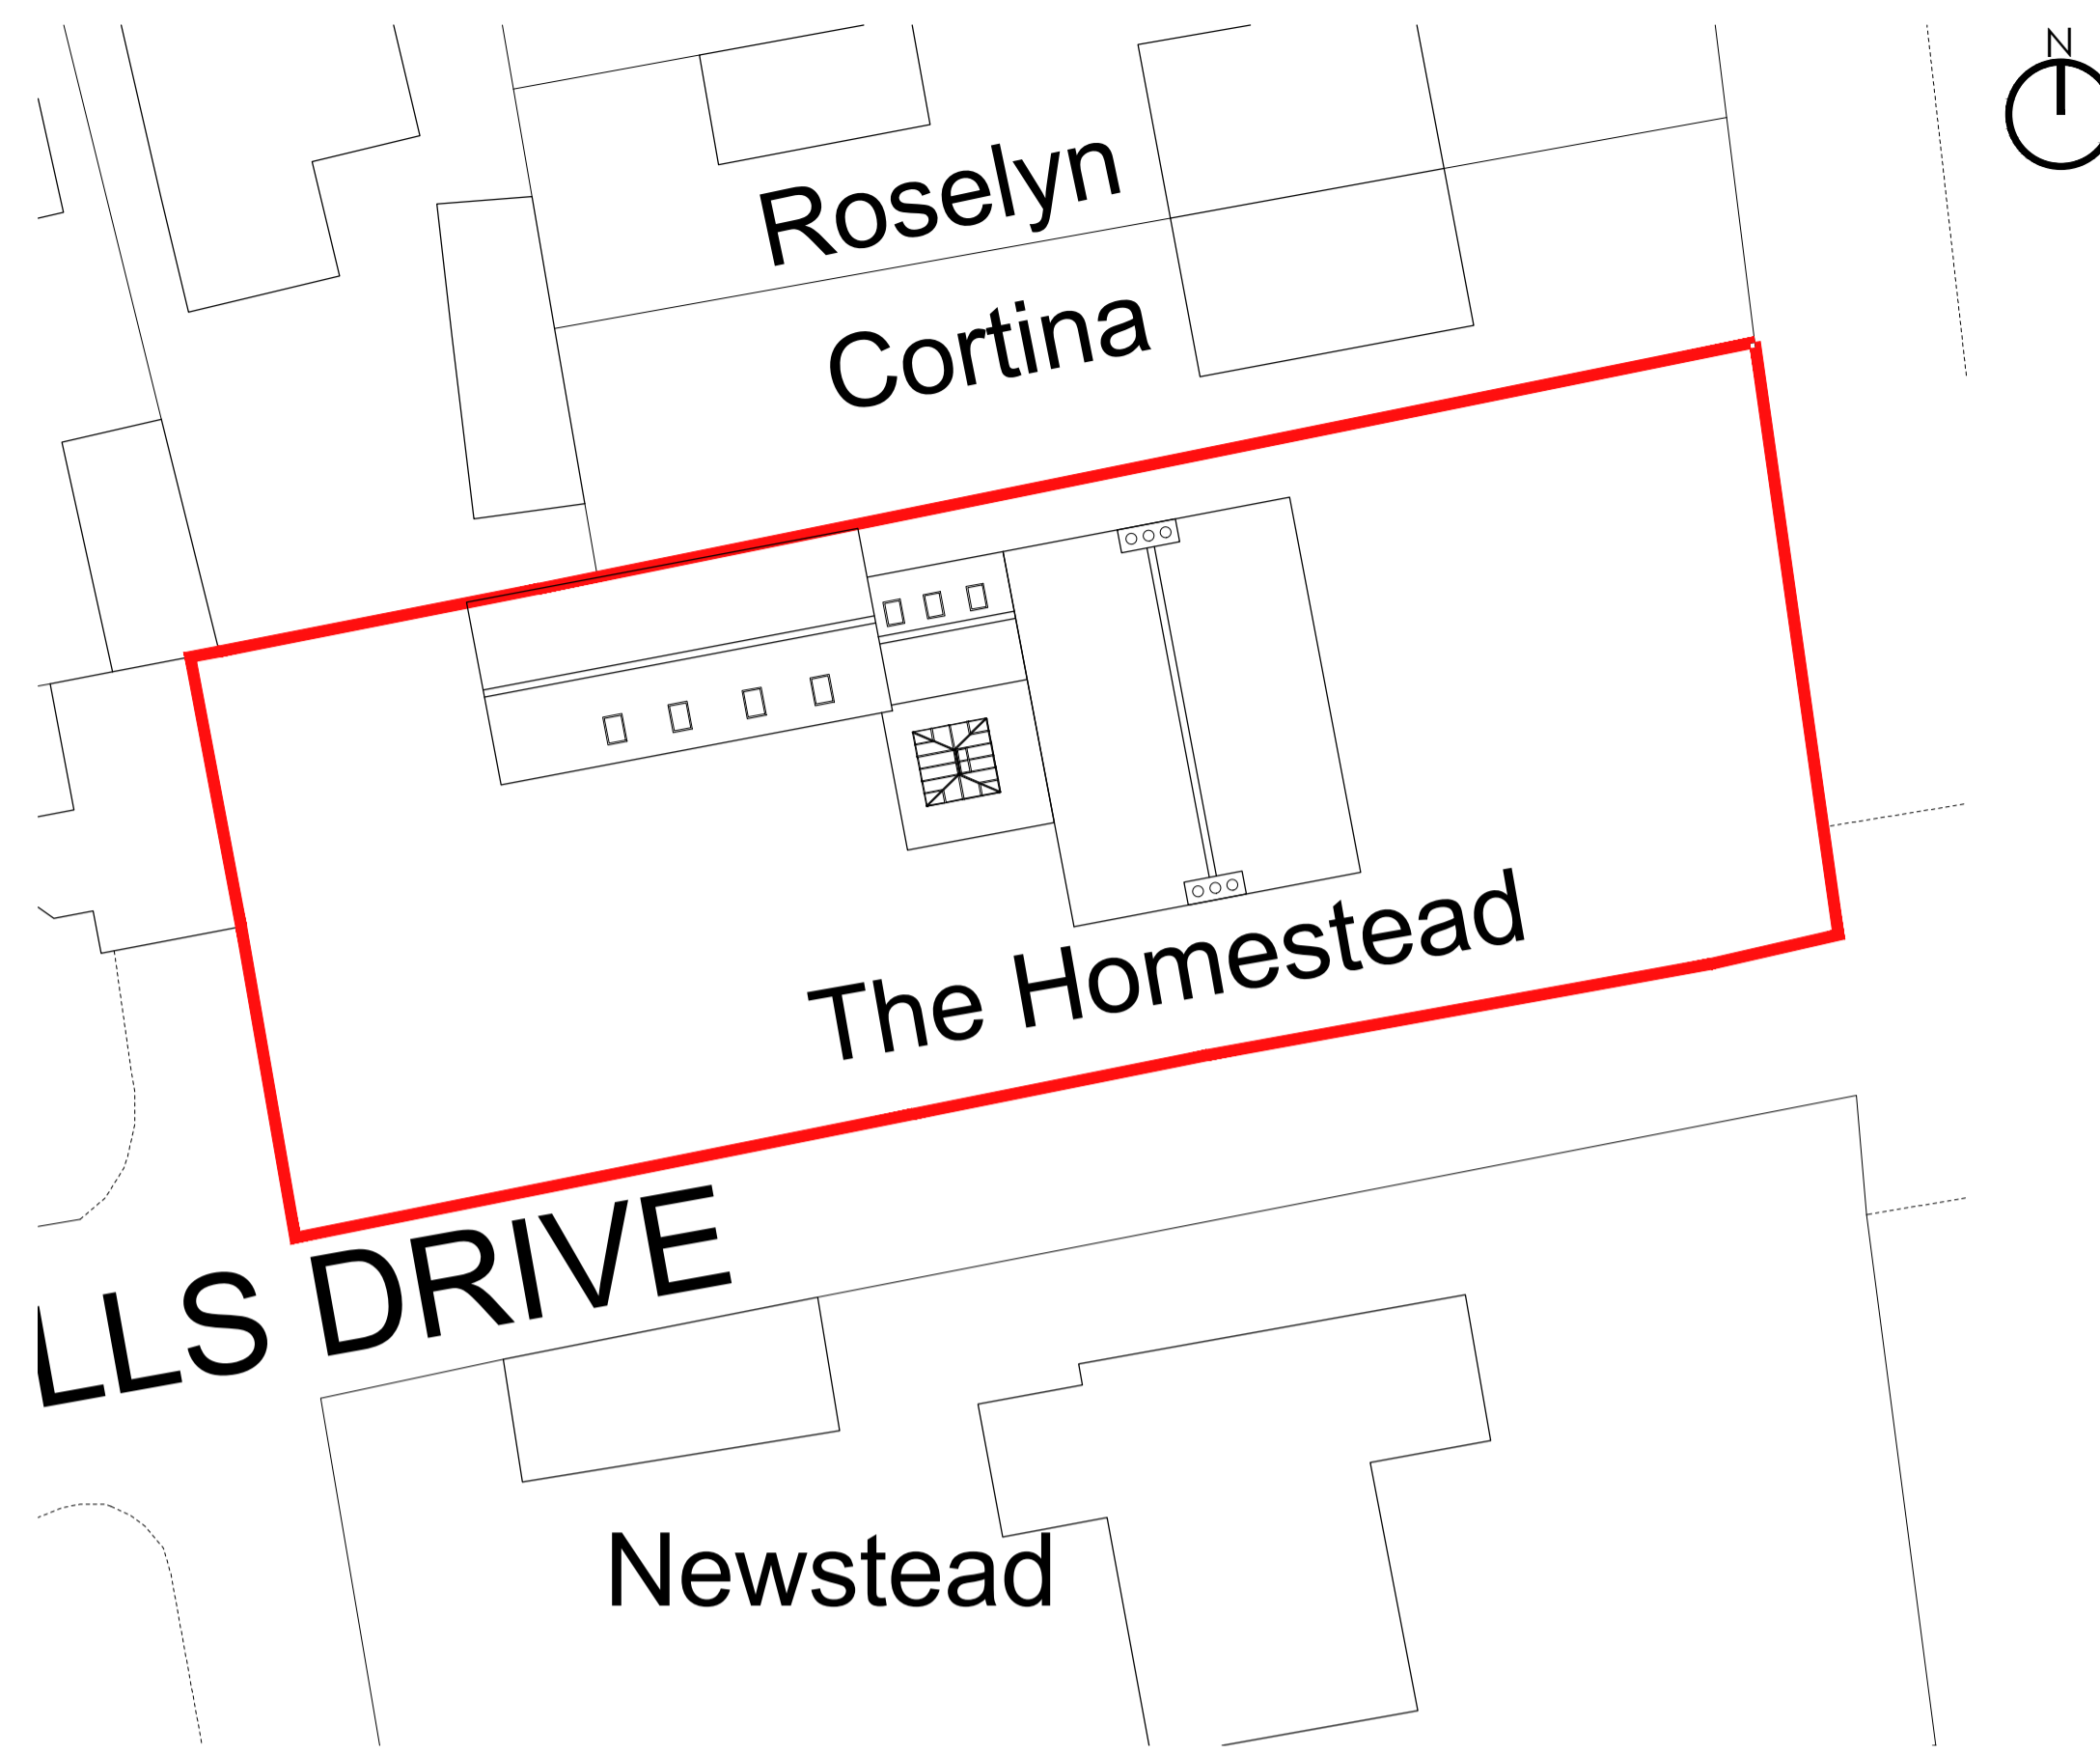

PROPOSED SITE BLOCK PLAN

1 : 200



SCALE 1:200




EXISTING REAR ELEVATION

1 : 100




EXISTING SIDE ELEVATION

1 : 100

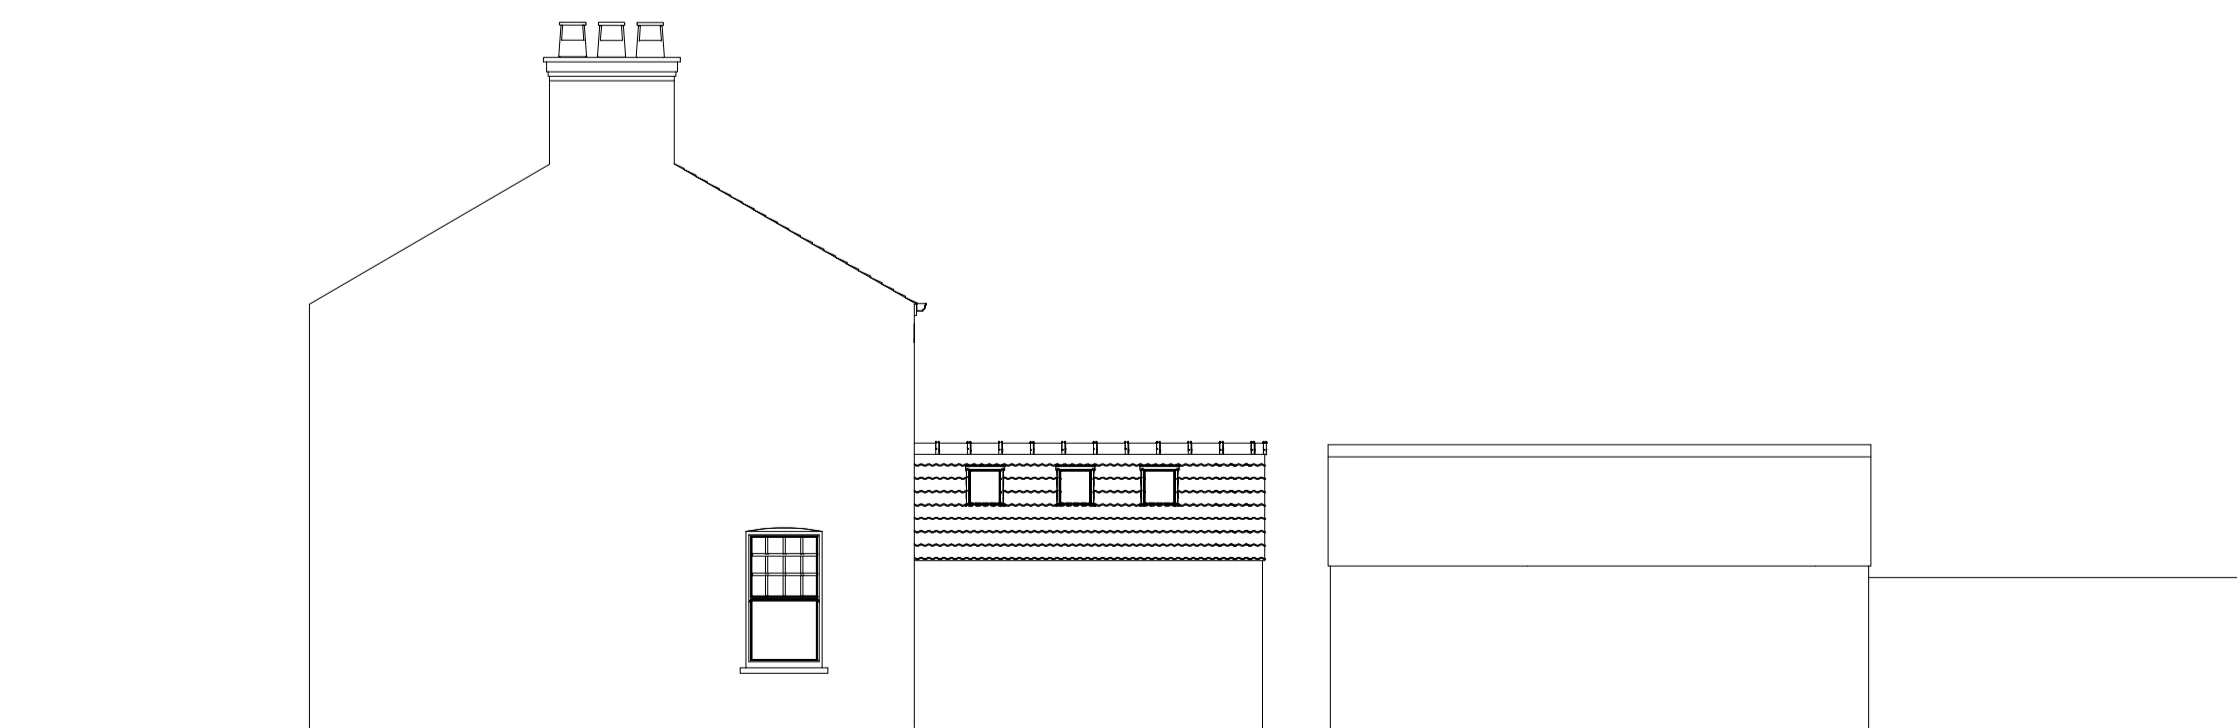


EXISTING SIDE ELEVATION

1 : 100

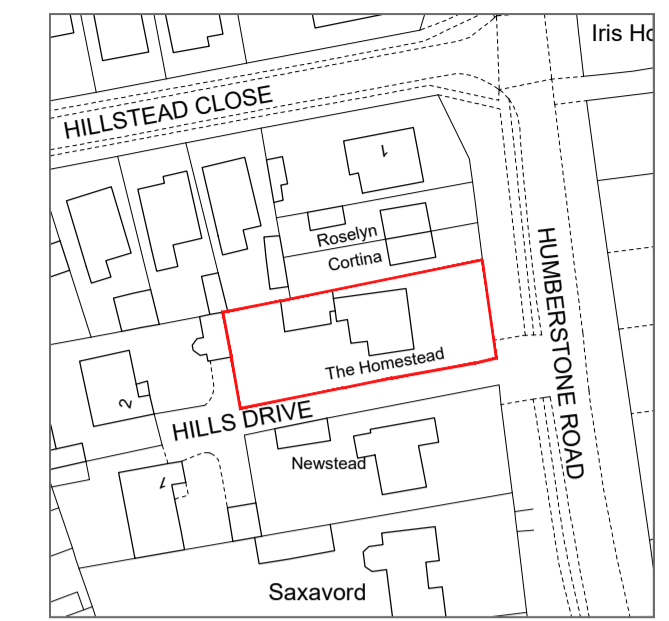

SITE LOCATION PLAN

1 : 1250

 

SCALE BAR 1:1250

TOFTON
HOMESTEAD, HUMBERSTONE ROAD, TENNEY,
DN36 5NJ



T: 07889505683 E: info@e2design.co.uk
W: www.e2design.co.uk
A: E2 Design, Kowloon, Lincoln Road,
Foldingworth, LNB 35F

Existing Floor Plans.

Title: Existing Plans
Client: TOFTON
Project: EXTENSION
Drawn by: P.J.K.E.
Scale: 1:50
Size: A1
Date: NOVEMBER 2023
Stage: For Information
Dwg No: 01

A01