


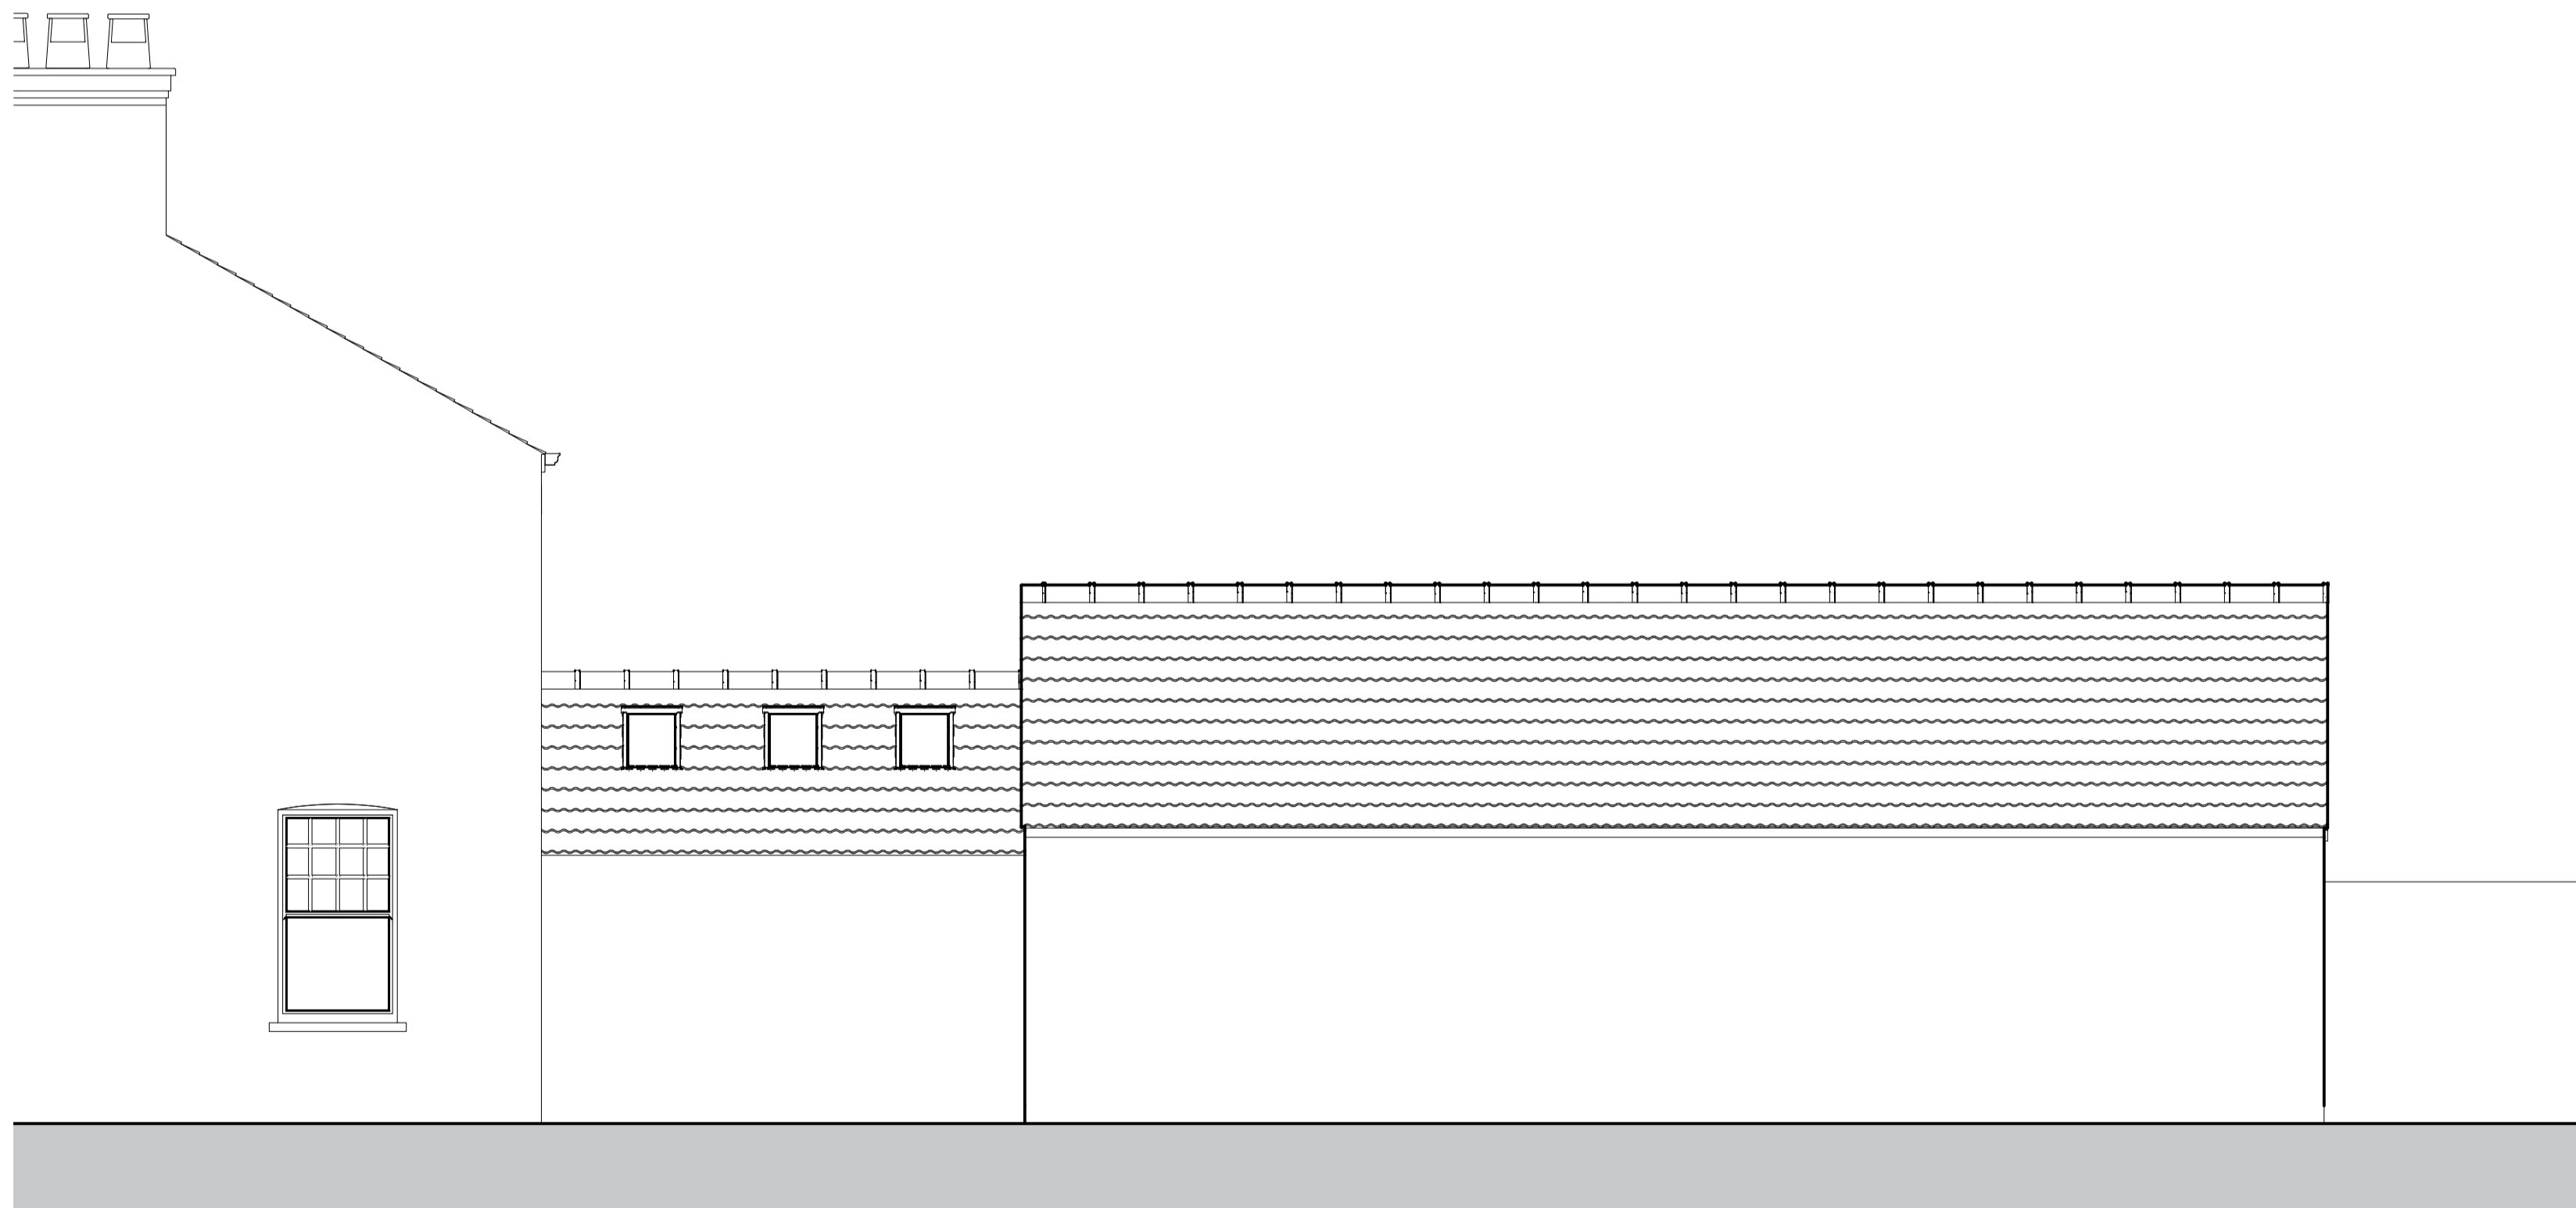


PROPOSED REAR ELEVATION
1 : 50



PROPOSED SIDE ELEVATION
1 : 50



PROPOSED SIDE ELEVATION
1 : 50

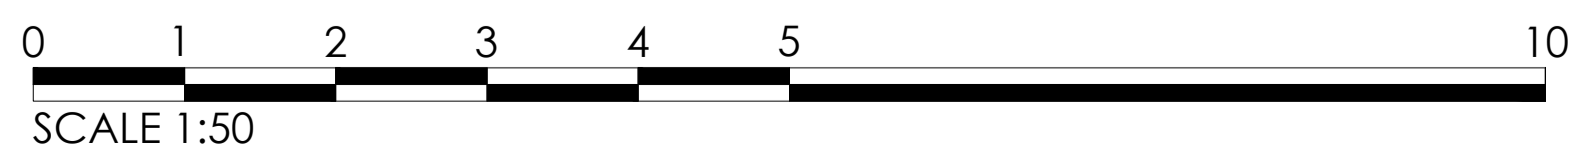


TOFTON
HOMESTEAD, HUMBERSTON ROAD, TEINNEY,
DN36 5NJ



T: 07889505683 E: info@e2design.co.uk
W: www.e2design.co.uk
A: E2 Design, Kowloon, Lincoln Road,
Foldingworth, LNB 35F

Proposed Floor Plans.

 

Title: Proposed Elevations
Client: TOFTON
Project: EXTENSION
Drawn by: P.J.K.E.
Scale: 1:50
Size: A1
Date: NOVEMBER 2023
Stage: For Information
Dwg No: 02

A01