



1:200 PROPOSED SITE PLAN

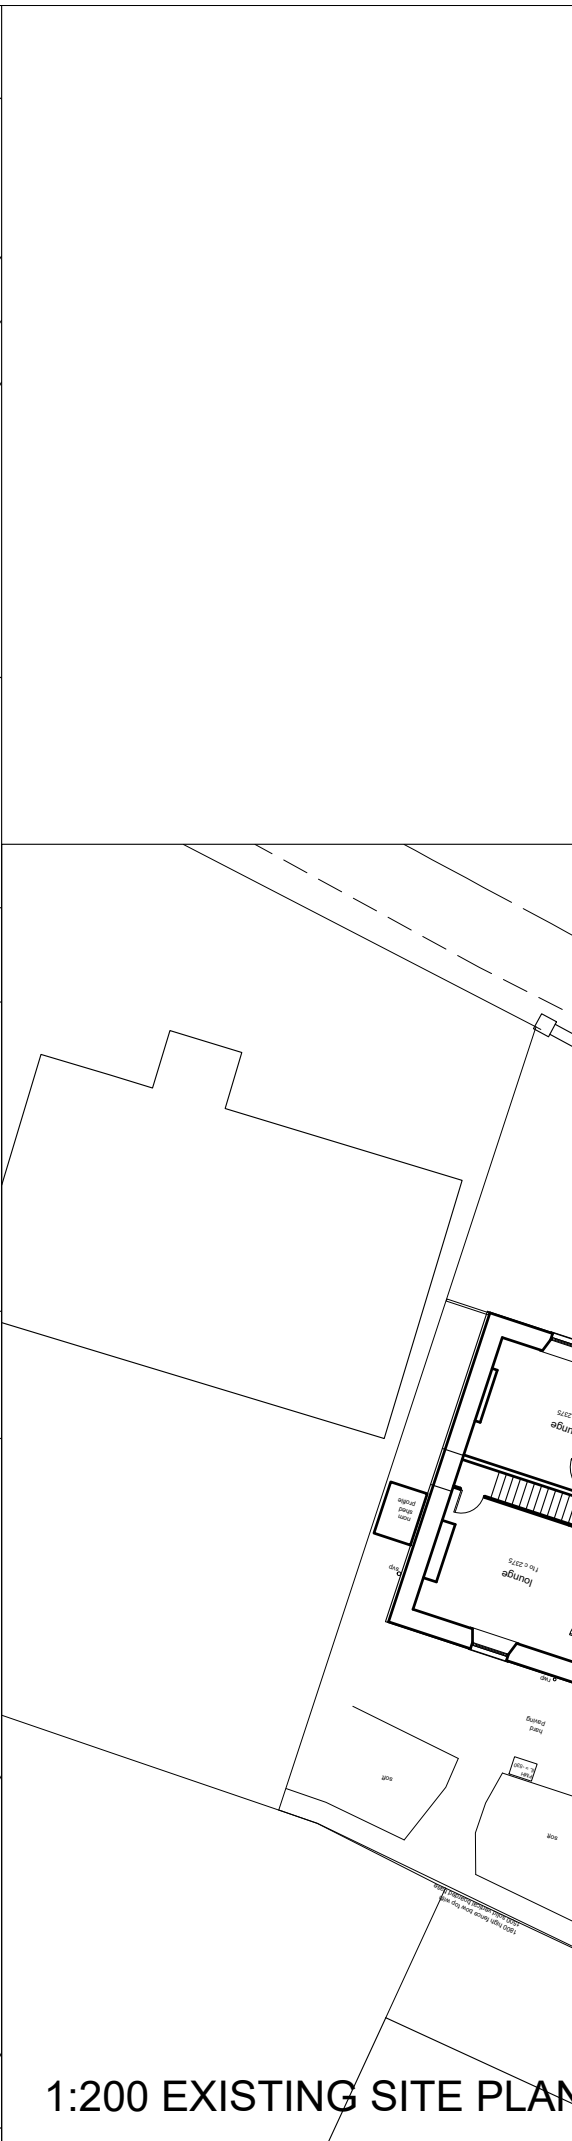

1:200 EXISTING SITE PLAN

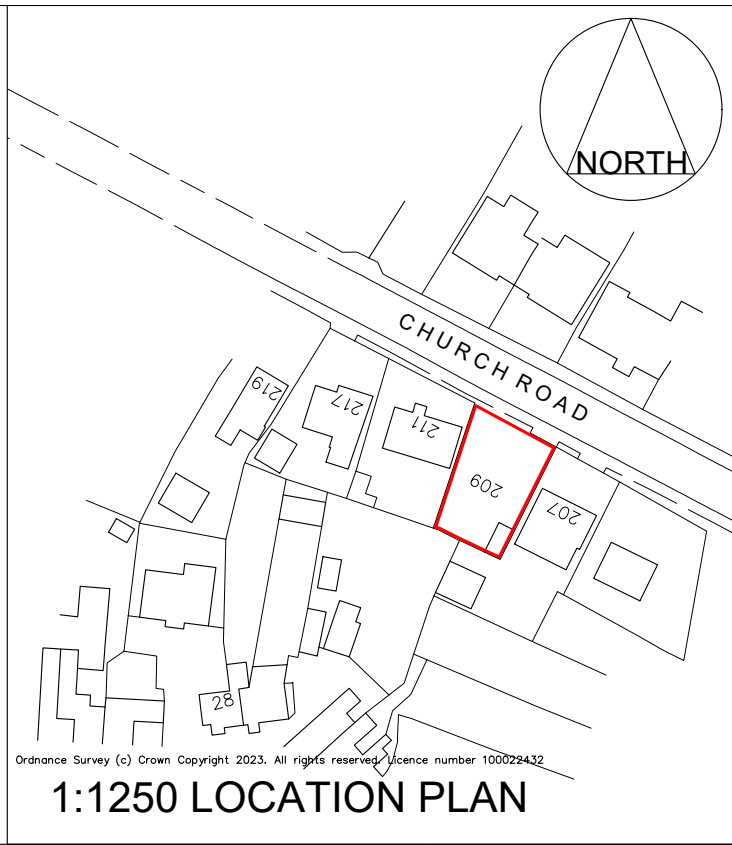

1:1250 LOCATION PLAN

**JOHN  
BLAKE**  
 R I B A  
 GREYSTONES  
 HOMEFIELD ROAD  
 SALTFOURD  
 BRISTOL BS31 3EG  
 01225 872001  
 E-mail:  
 info@johnblakearchitect.co.uk

All dimensions to be checked on site

Rev C Planning Application Issue	04.03.24
Rev B Draft Planning App. Issue	29.02.24
Rev A FIRST ISSUE	27.10.20
REVISION	DATE

JOB TITLE  
 209 CHRCH ROAD,  
 FRAMPTON COTTERELL  
 BRISTOL BS36 2BJ

CLIENT  
 Mr and Mrs Taynton

DRAWING TITLE  
 PROPOSED & EXISTING SITE  
 PLANS and LOCATION PLAN

SCALE	DATE
1:1250 and 1:200 @ A3	FEB.. '24

JOB/DRAWING NO.	REVISION
916/23/01	C