

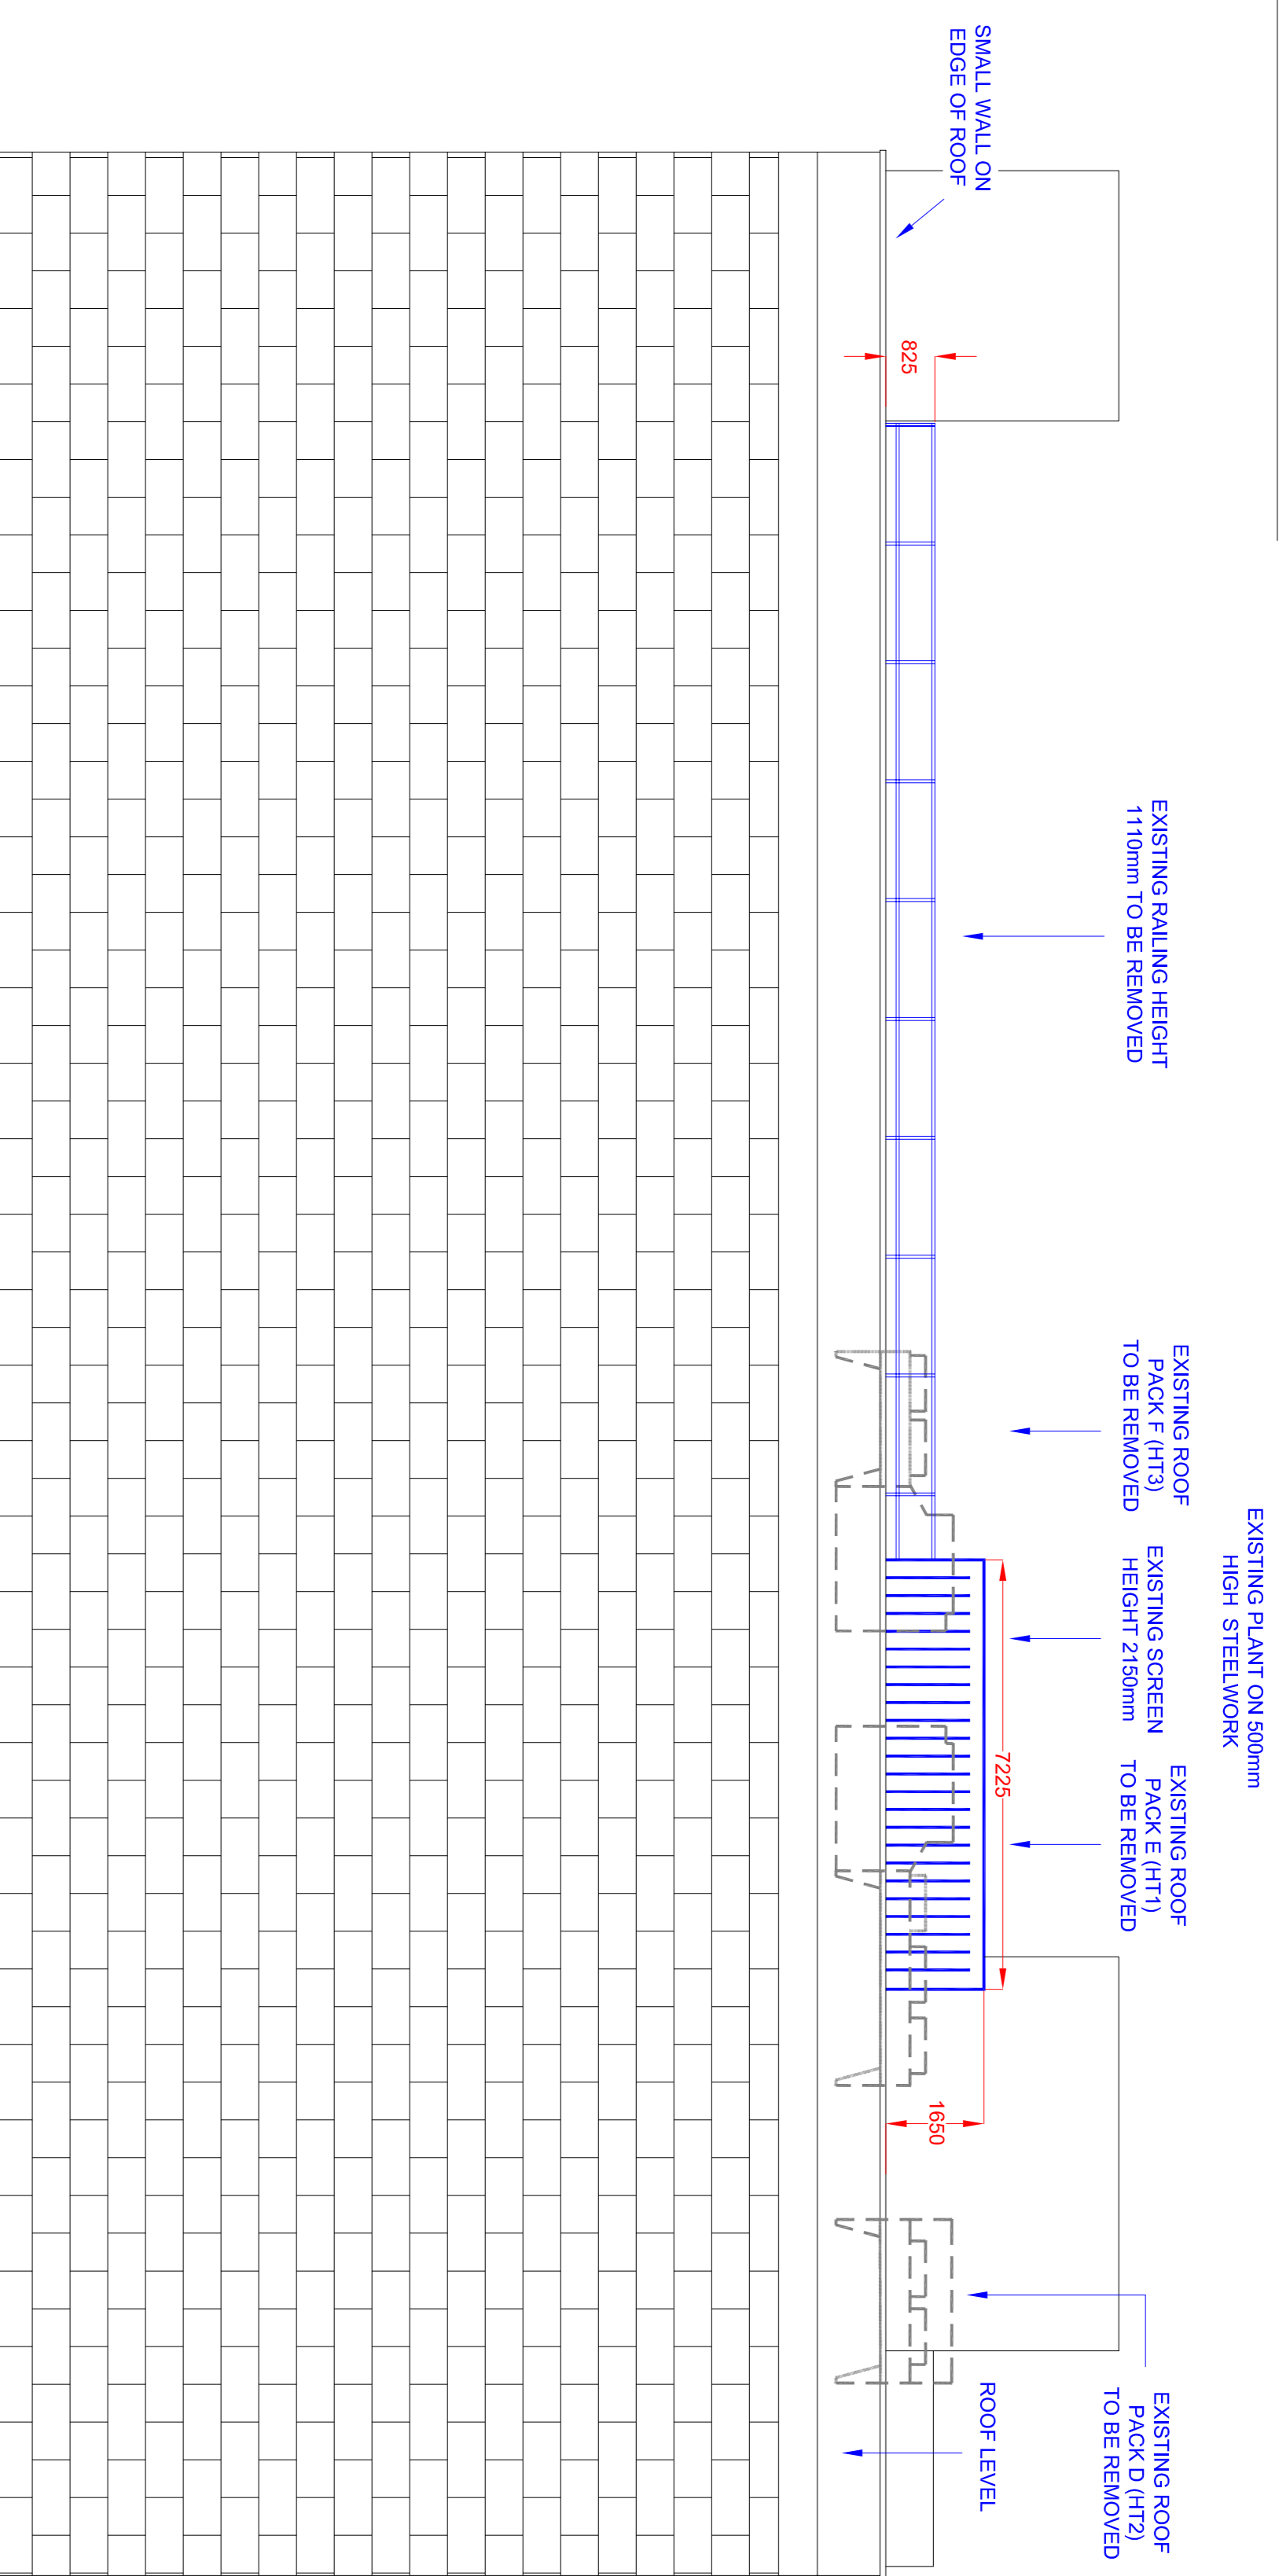



# EXISTING ELEVATION

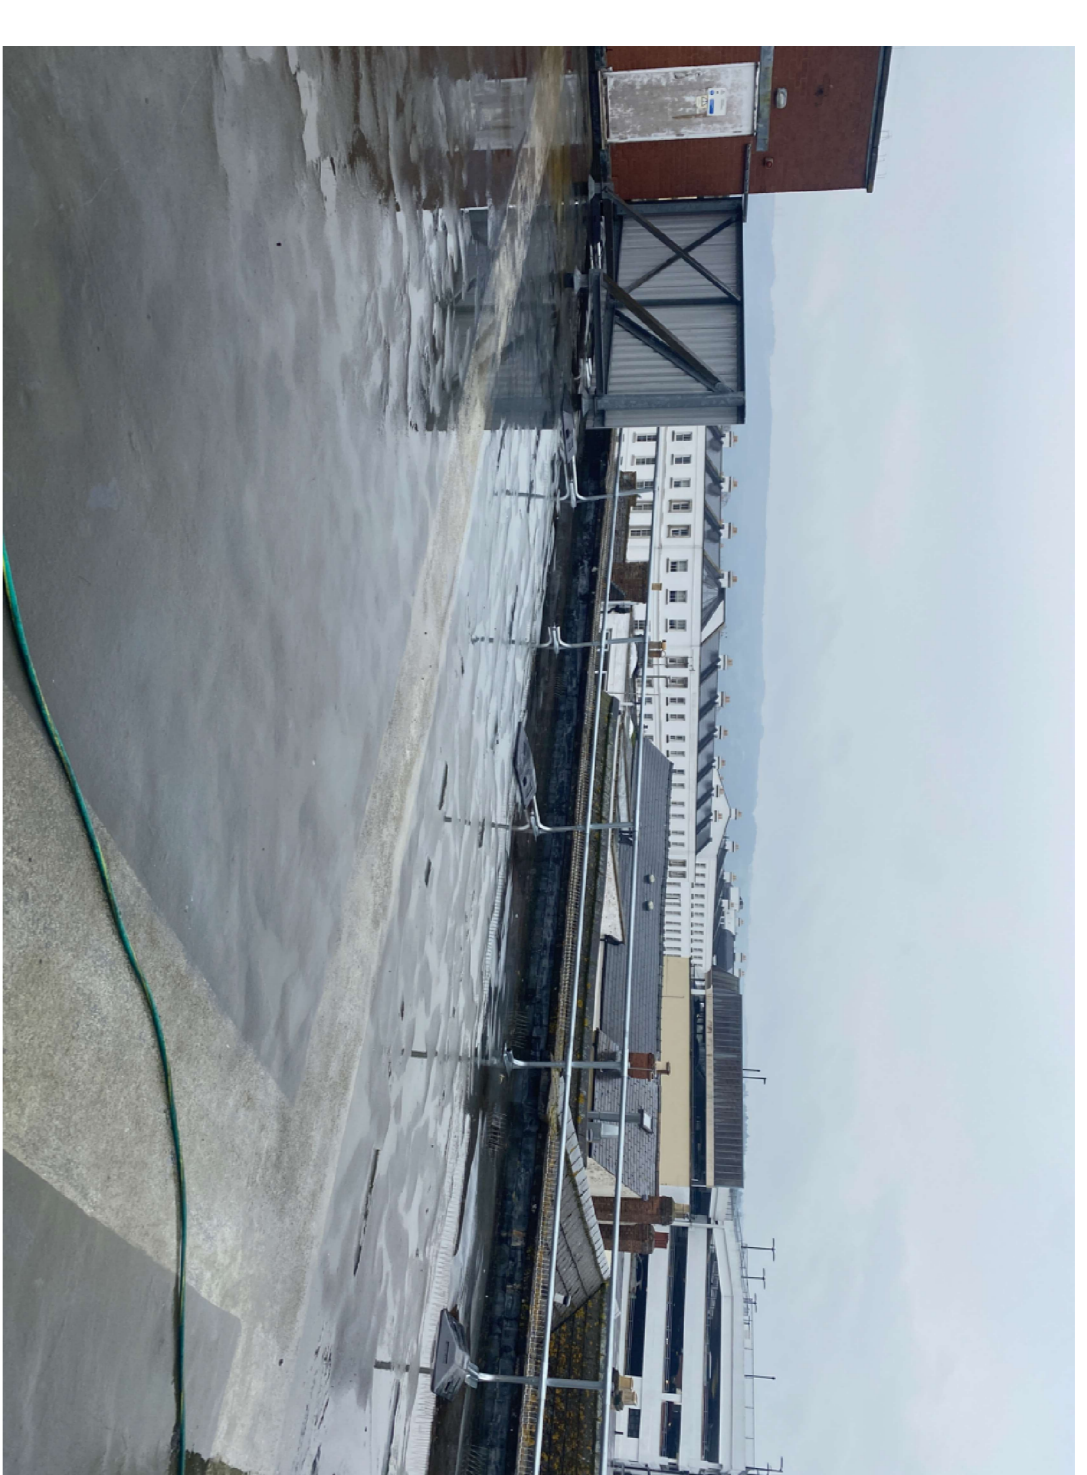


1:100 WINCHCOMBE STREET EAST ELEVATION (A)

 

VIEW OF EXISTING SCREEN AND RAILINGS FROM ROOF PLANT AREA

 

# PROPOSED ELEVATION

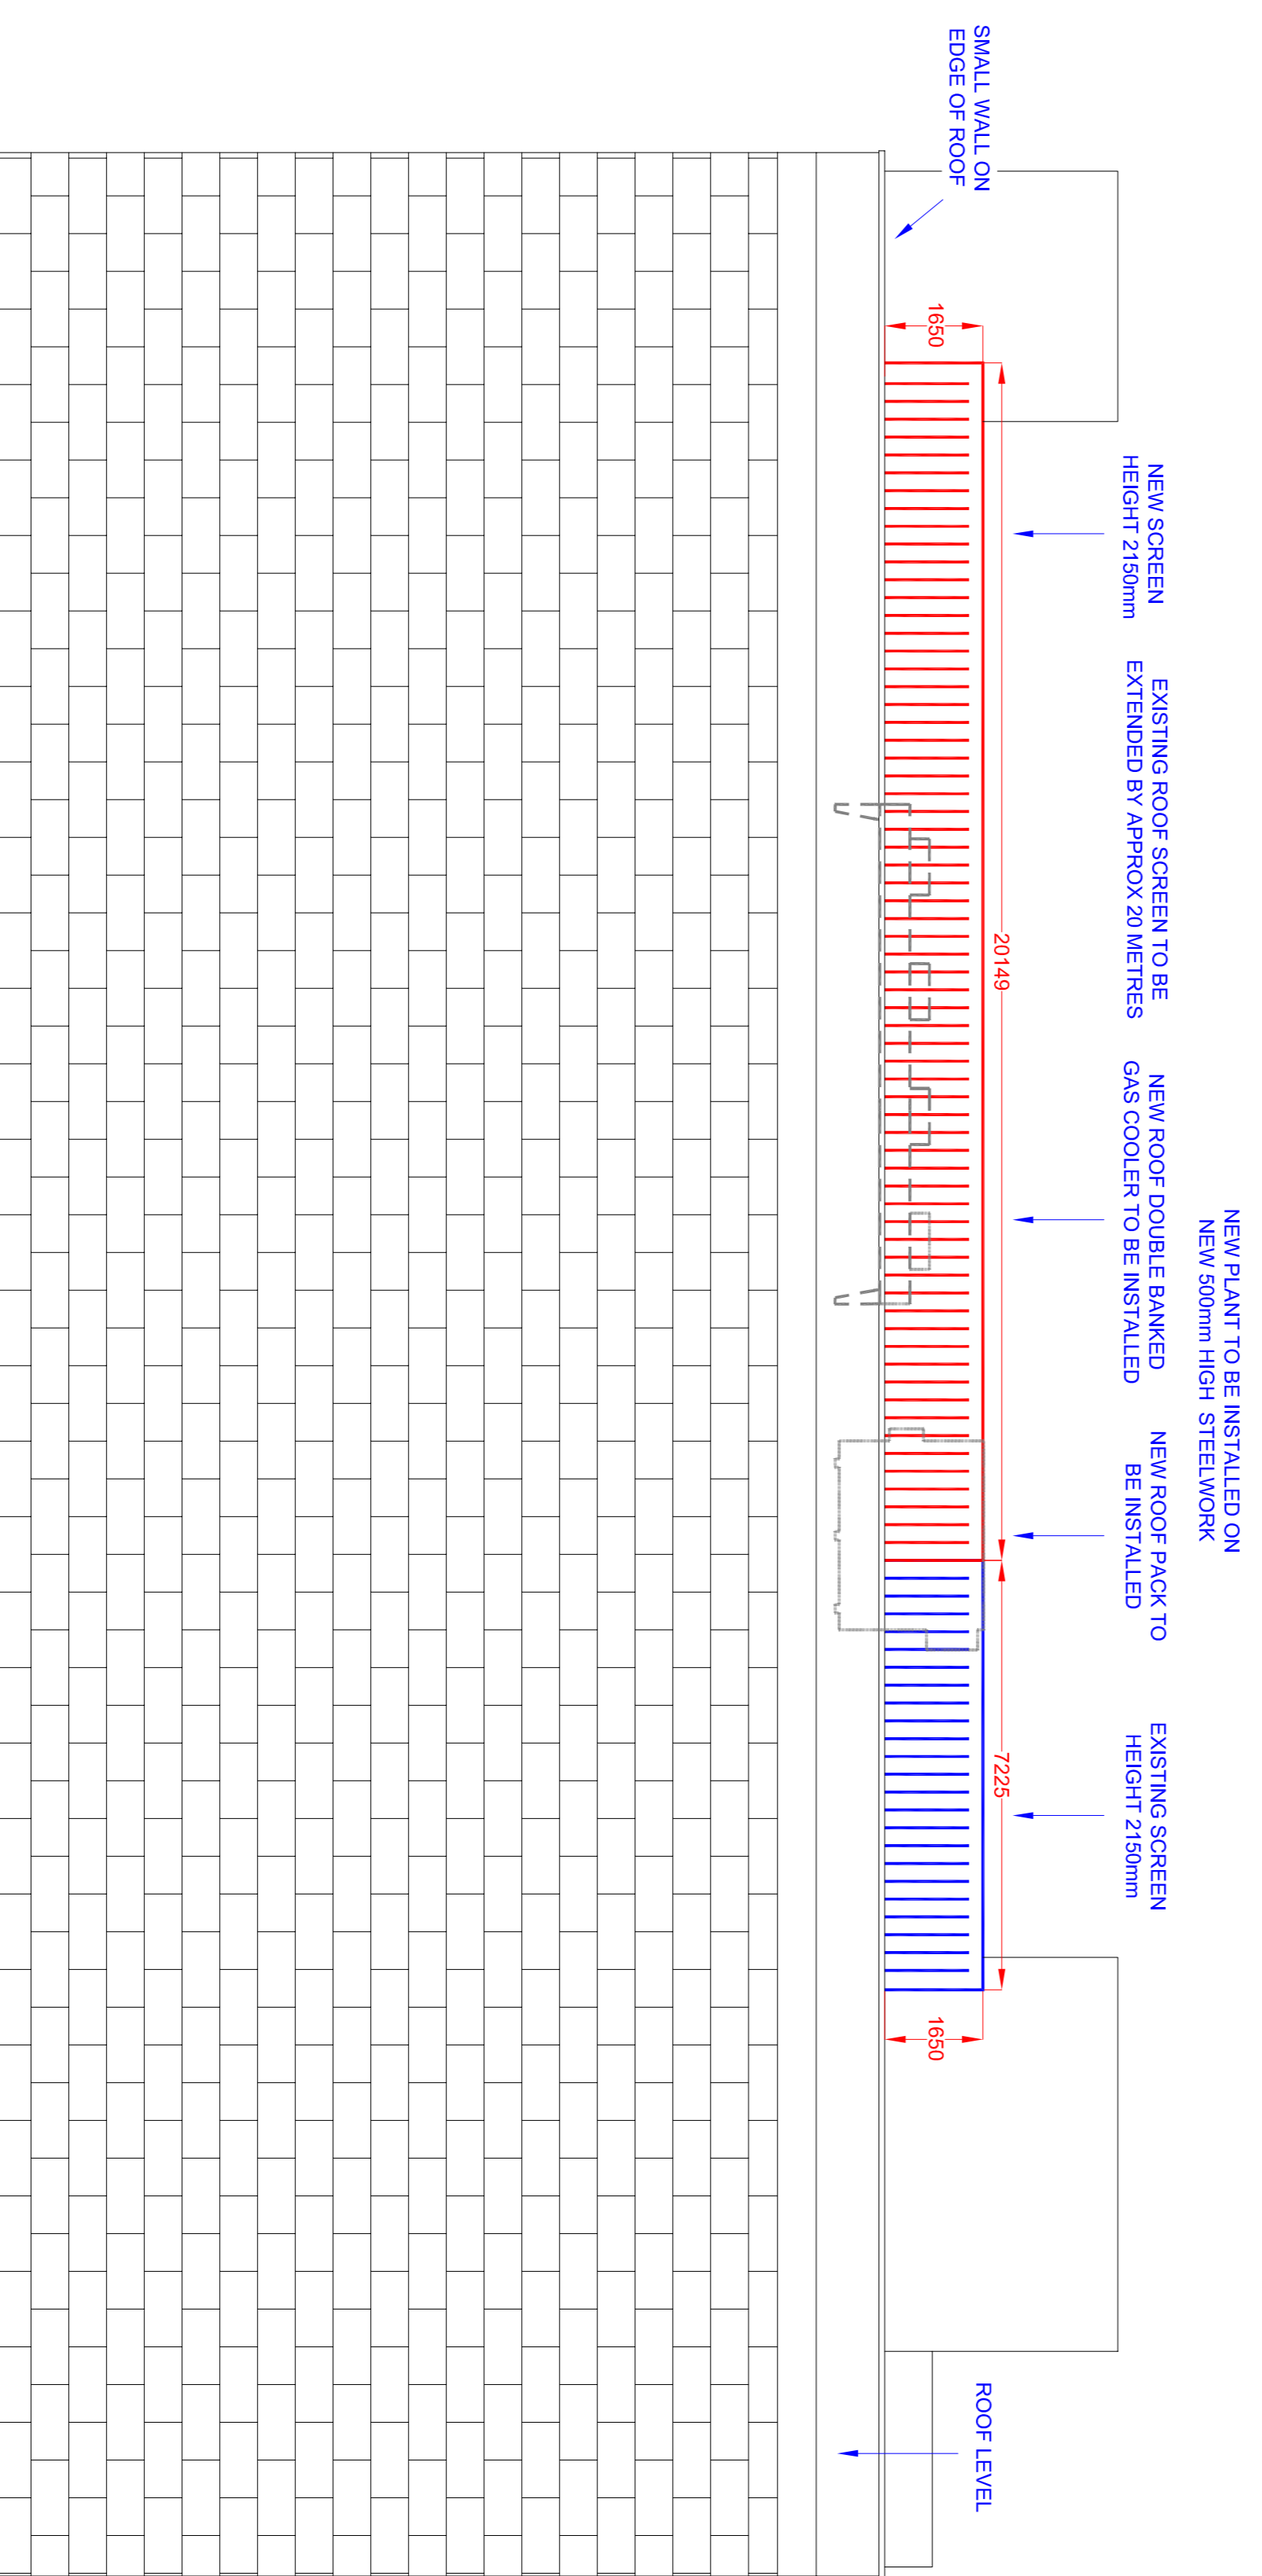

1:100 WINCHCOMBE STREET EAST ELEVATION (A)

ALL DRAWINGS MUST BE CHECKED REGARDING DIMENSIONS & LAYOUT ANY DISCREPANCIES ARE TO BE REPORTED TO THE PROJECT MANAGER FOR REVIEW PRIOR TO COMMENCEMENT OF WORK ON SITE  
THIS DRAWING IS THE PROPERTY OF CBES LTD  
© COPYRIGHT  
THIS DRAWING IS BASED ON-  
\*\*\*\*

### KEY LEGEND:

This drawings is to be read in conjunction with the drawings listed below and the latest client specification:  
Roof Plant Layout MSS63562-650

**M&S**  
EST. 1884

DESIGN DRAWING TYPE:	ASSET
DESIGN DRAWING SIGNED OFF BY:	P.KEW

AS FITTED DRAWING DATE:	*
AS FITTED SIGNED OFF BY:	*

B	REVISION B DRAWING ISSUED	4-3-24
A	FIRST ISSUE	27-2-24
REV.	DESCRIPTION	DATE

Drawn By: DAREN WHITE



CBES Ltd  
UNIT 32, LAVENHAM ROAD  
BEECHES INDUSTRIAL ESTATE  
YATE, BRISTOL  
BS37 5DX  
TELEPHONE: 01454 333 050  
FAX: 01454 333 099

SITE:  
ASDA CHELTENHAM

TITLE:  
EXISTING AND PROPOSED ELEVATIONS PLANT LAYOUT

SCALE:  
1:100

DATE:  
27-2-24

DWG SIZE:	A1	PROJECT NO.:	MSS63562
DRAWING NUMBER:	MSS63562-652	REV.:	B