

SOUTH ELEVATION EAST ELEVATION



WEST ELEVATION NORTH ELEVATION

PROPOSED MATERIALS




METAL ROOF




WALL CLADDING



WINDOWS/ DOORS

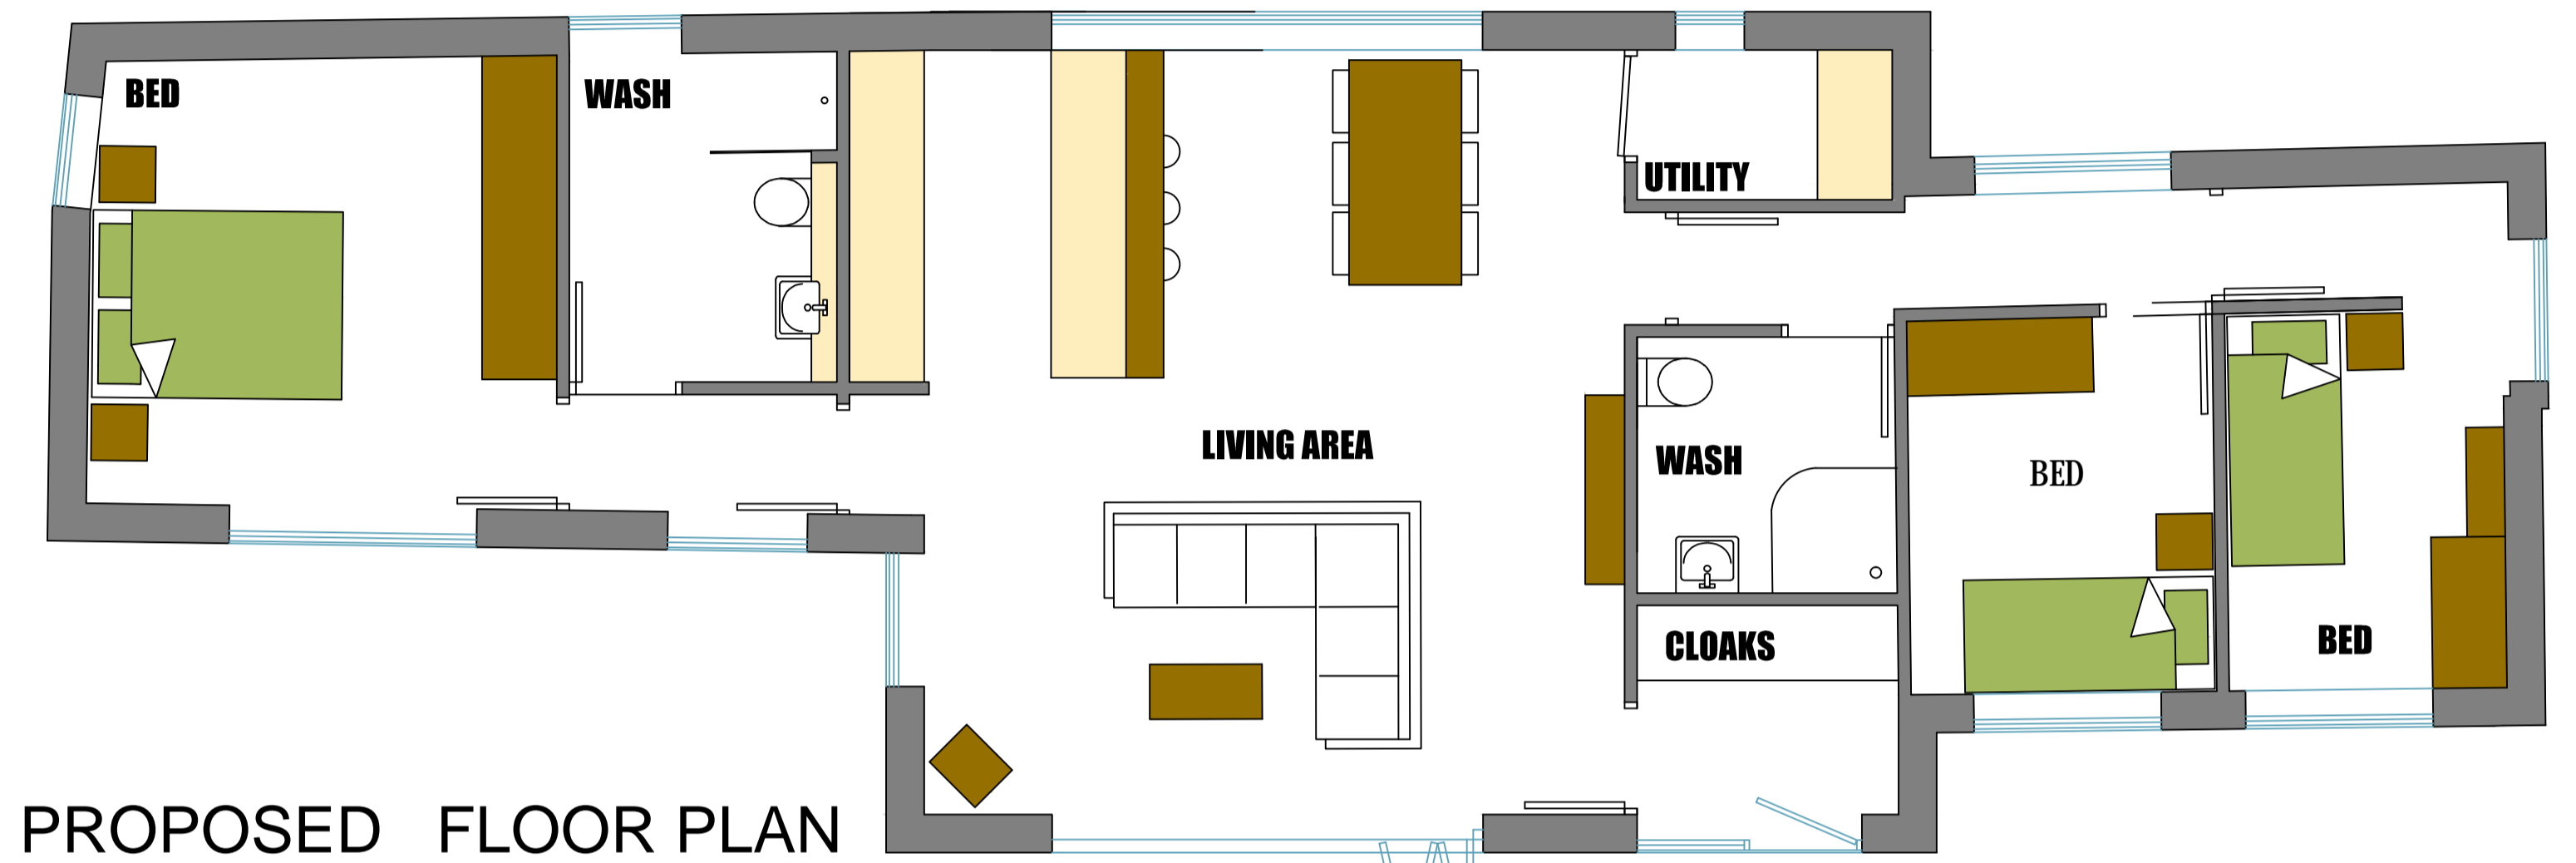

PROPOSED FLOOR PLAN

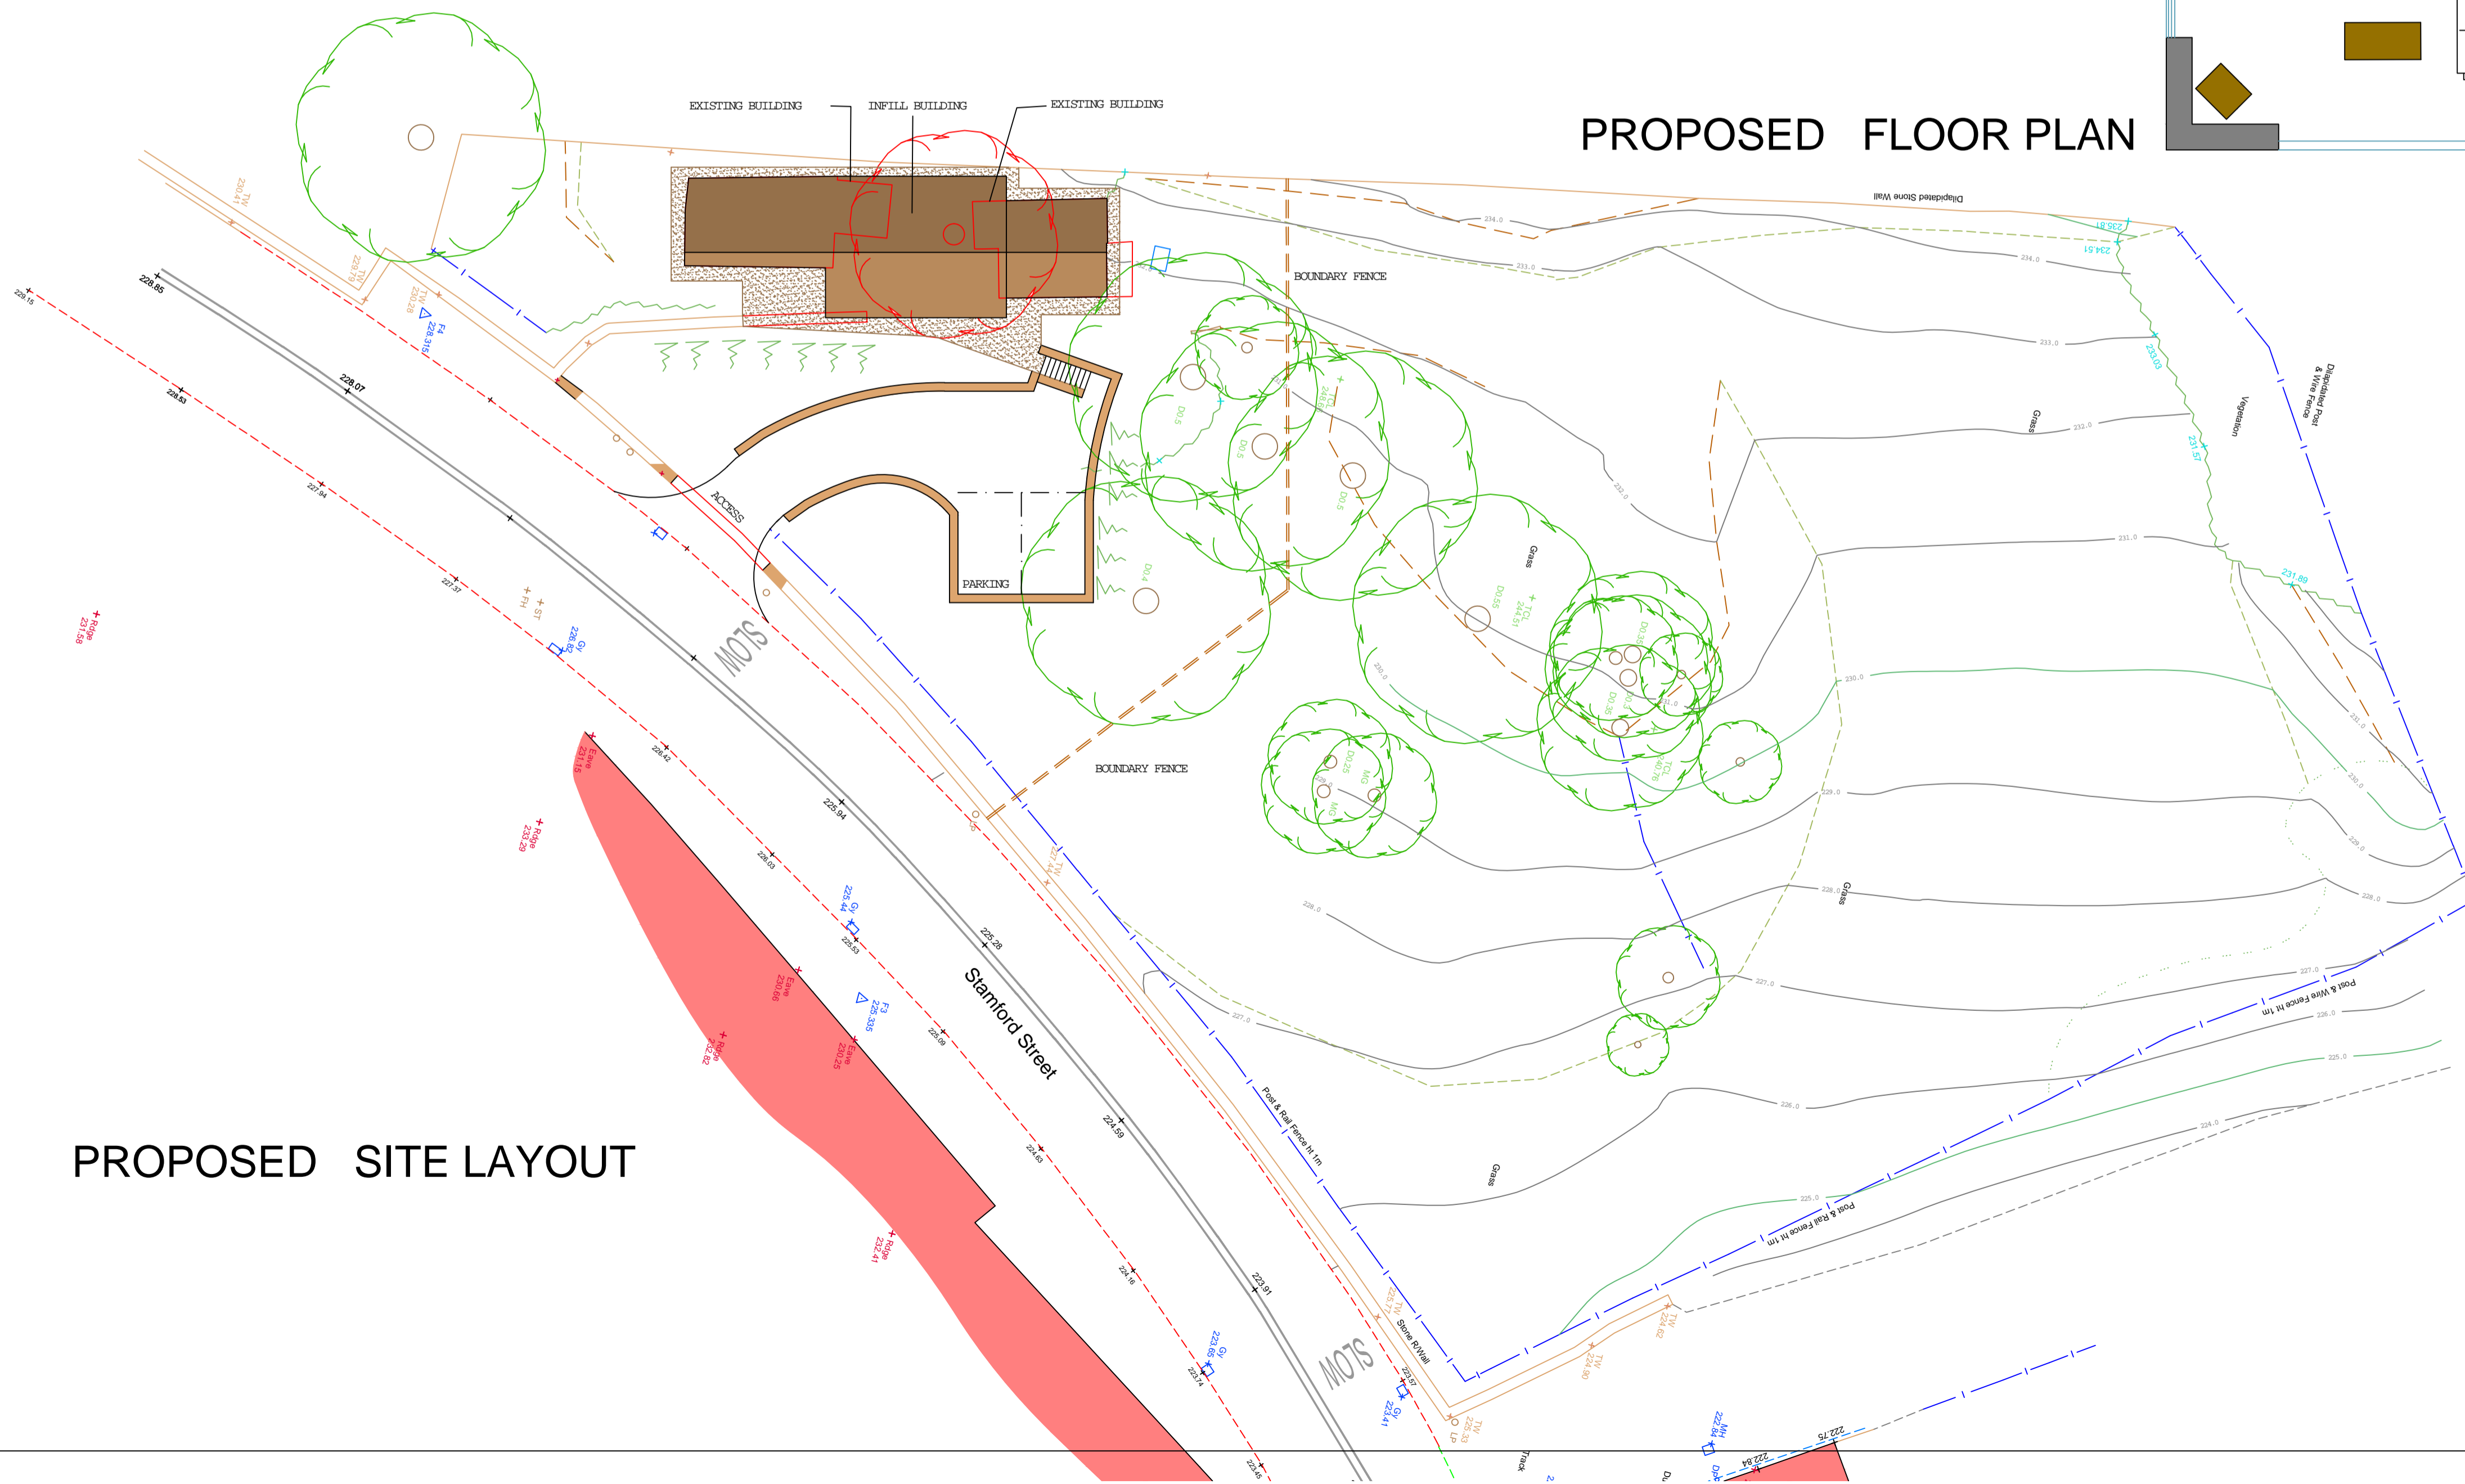

PROPOSED SITE LAYOUT



REV.	DESCRIPTION	DATE

ph
ARCHITECTURE

Tel: 01457 838801
Mobile: 07967 233507
Fax: 01457 838801
email: pharchitecture@aol.com
7 Larkwood Close, Carbrook,
Stalybridge, Cheshire, SK15 3NL.

Drawing Number, 023BG-001	Date OCT.23
Revision,	Scale, 1:100
	Drawn, PH

Drawing / Job Title,
LAND OFF STAMFORD ST, MOSSLEY
OL5 0JS
CONVERSION & EXTENSION OF
STABLES TO DWELLING
PLANNING - PROPOSED DETAILS

Client,
MR & MRS COOPER
C/O AGENT