
15 HOLME LANE: PROPOSED GROUND FLOOR PLAN

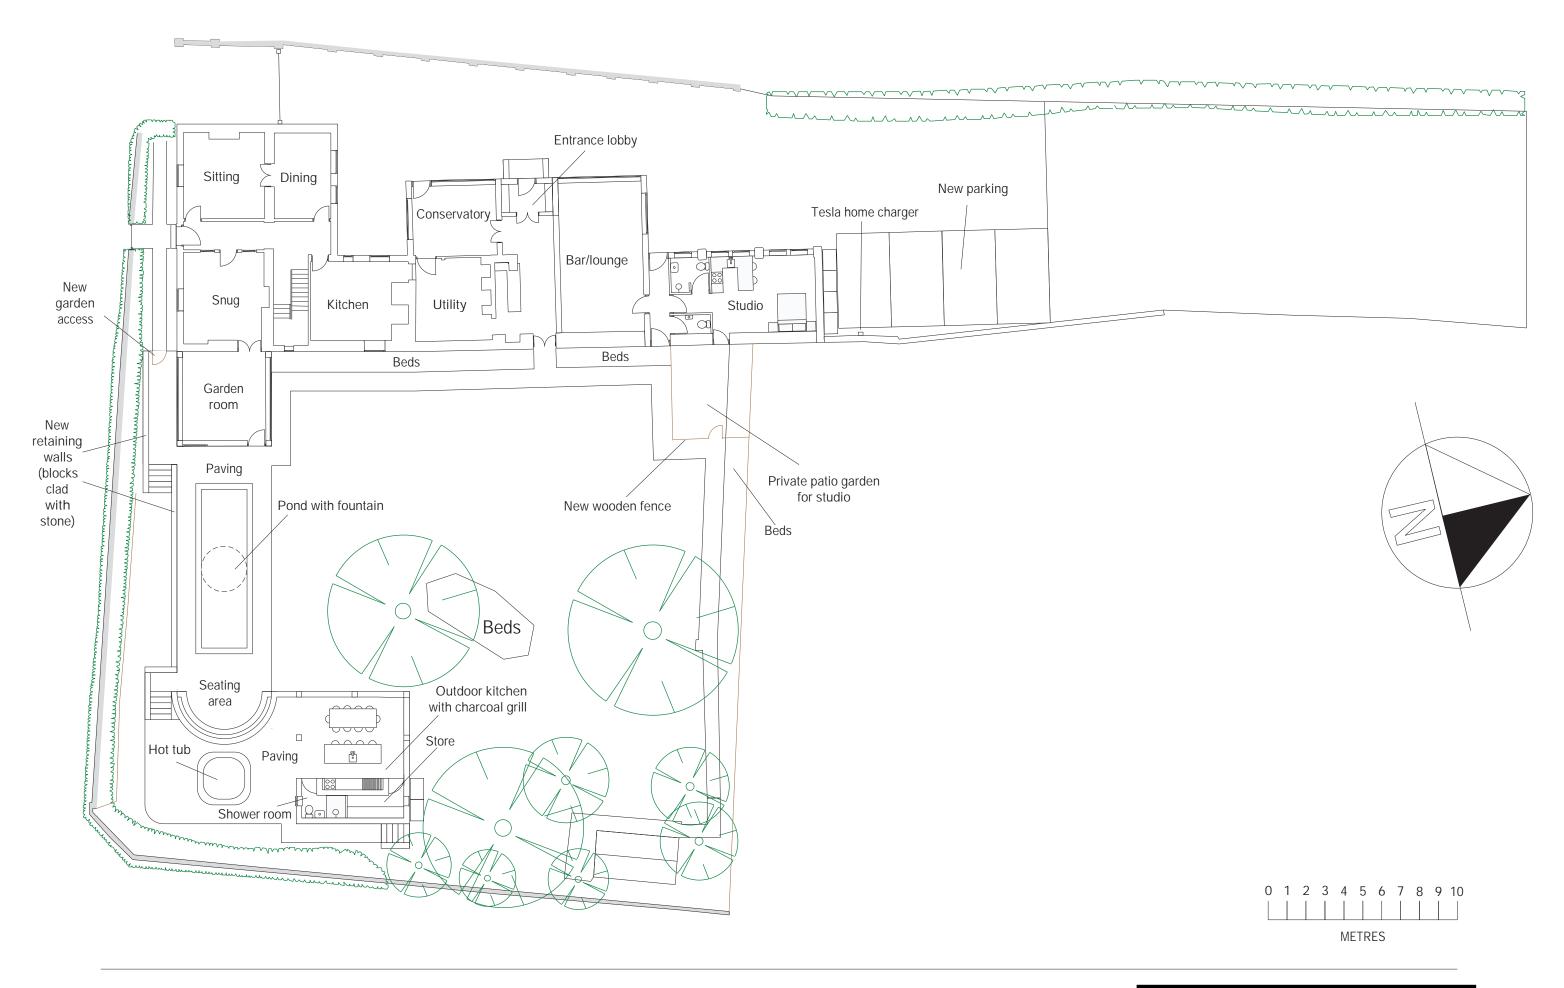

Project: 15 Holme Lane, Ruskington, NG34 9DN Drawing number: 04 Scale: 1:200 at A3 Date: 26/02/2024 Designer: Fabrice Ward Telephone: