

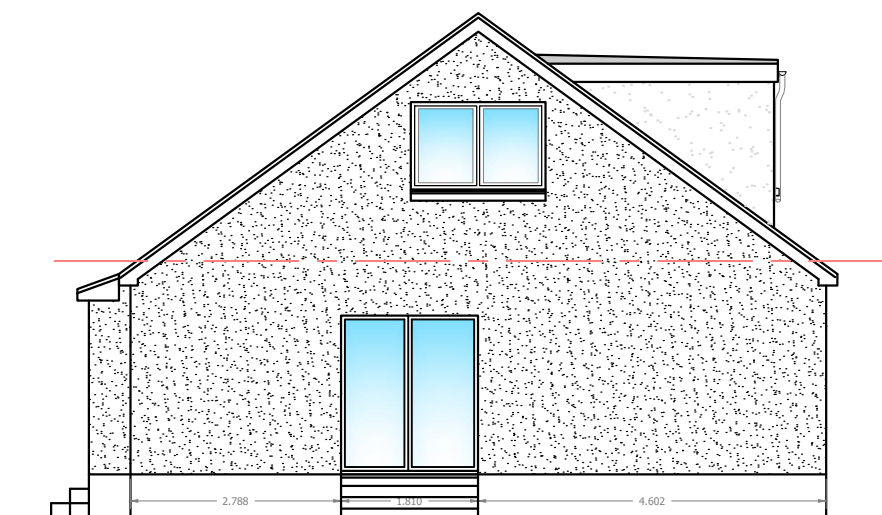



GENERAL NOTES:
 1. Do not scale this drawing - if in doubt ask.
 2. All sizes to be checked on site prior to construction.
 3. Discrepancies to be notified in writing to architect immediately.
 4. This drawing is the copyright of the author.

 


PROPOSED SIDE ELEVATION - 1:100

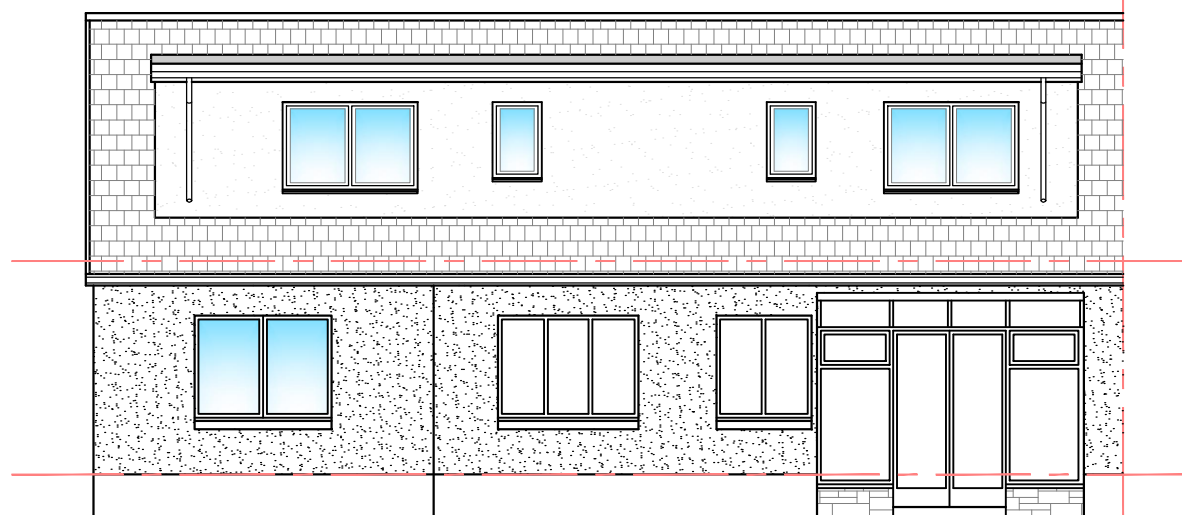

PROPOSED REAR ELEVATION - 1:100

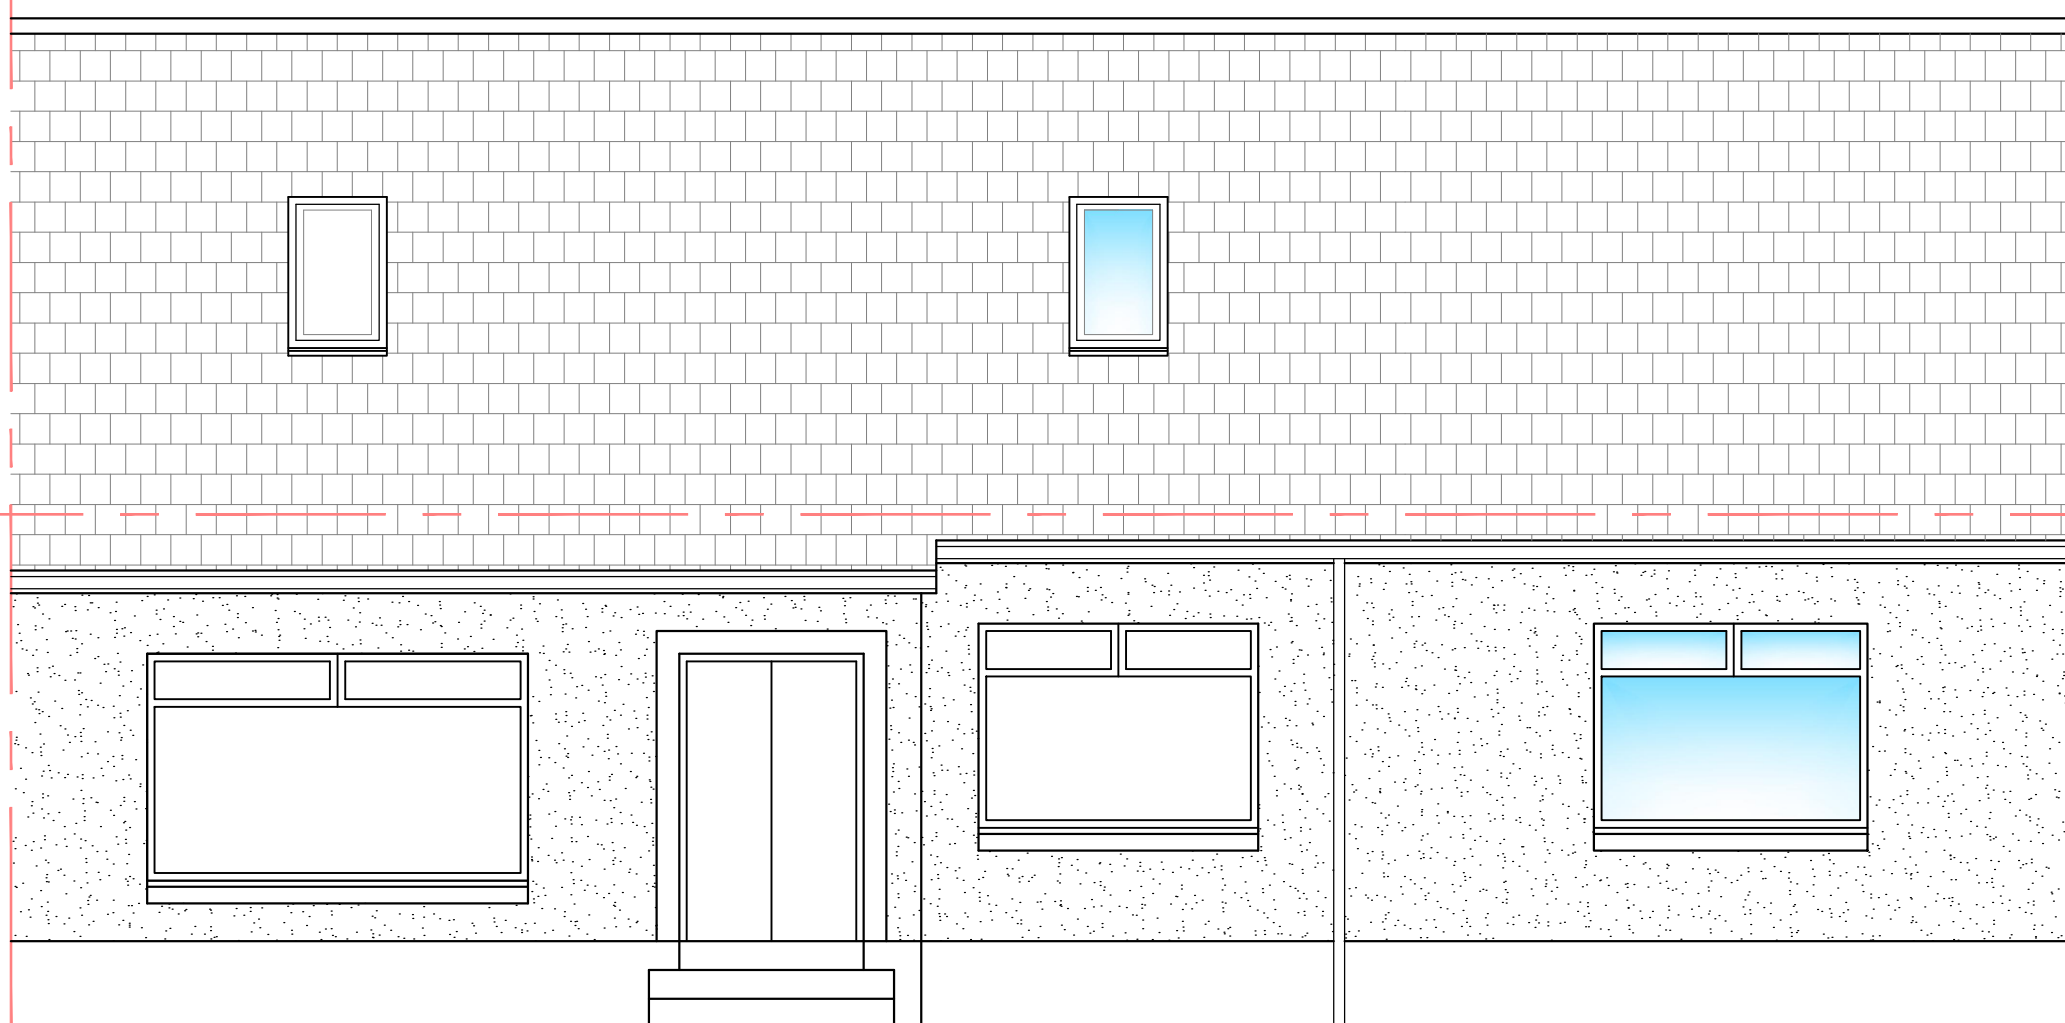

PROPOSED FRONT ELEVATION 1:50

 

- EXTERNAL FINISHES:-**
- Main Finish - White Roughcast Colour to match existing.
 - Base Course - Smooth White Render Colour to match existing.
 - Roof - Concrete Roof Tiles. Colour Grey to match existing.
 - Windows/Doors - White UPVC

Rev:	Details:	Date:	By:	Chkd:
Client: Mr Grieve				
Project: Proposed Rear Extension 9 Laburnum Crescent				
Drawing Title: PROPOSED ELEVATIONS				
Scale: 1:50, 1:100		Original Drawing Size: A3		
Drawn By:		Date:		
Drawing Status: PLANNING				
Job No: H195	Drawing No: PR003	Revision: -		