


GENERAL NOTES:
 1. Do not scale this drawing - if in doubt ask.
 2. All sizes to be checked on site prior to construction.
 3. Discrepancies to be notified in writing to architect immediately.
 4. This drawing is the copyright of the author.

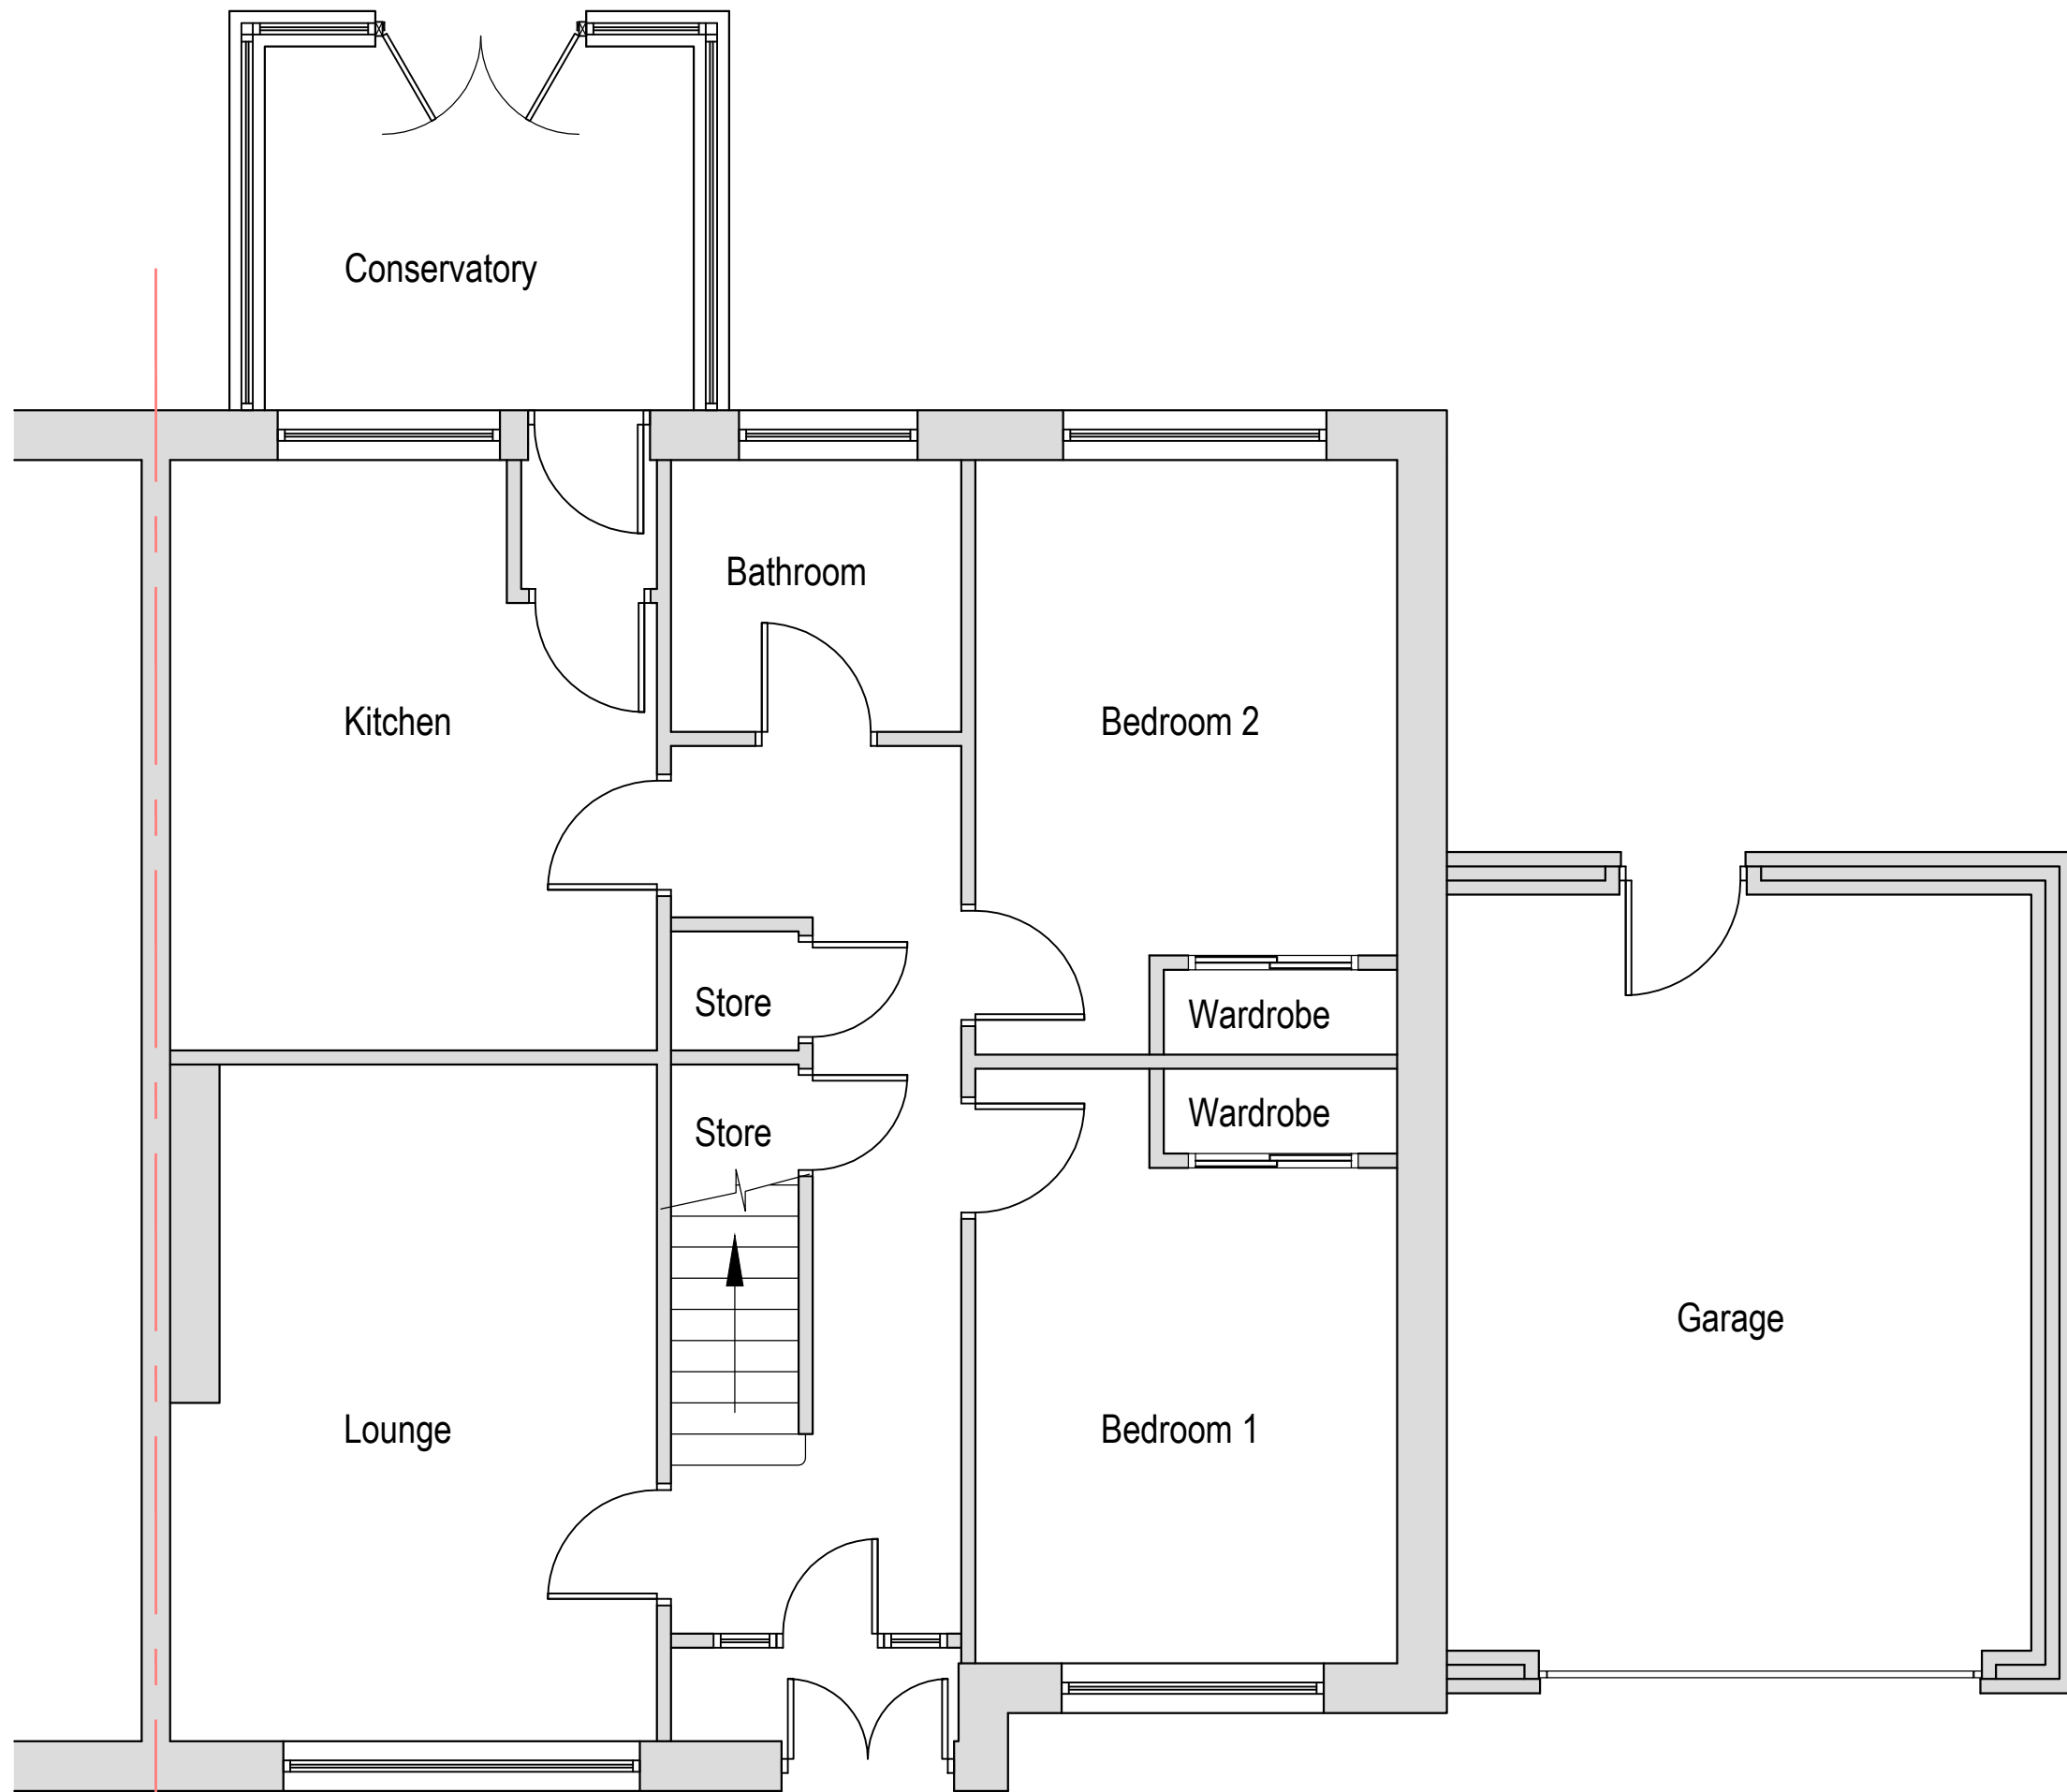

EXISTING GROUND FLOOR PLAN 1:50

Rev:	Details:	Date:	By:	Chkd:
Client: Mr Grieve				
Project: Proposed Side Extension 9 Laburnum Crescent				
Drawing Title: EXISTING GROUND FLOOR PLAN				
Scale: 1:50	Original Drawing Size: A3			
Drawn By:	Date:			
Drawing Status: PLANNING				
Job No: H195	Drawing No: EX001	Revision:		