



OUTBUILDING

BOUNDARY LINE

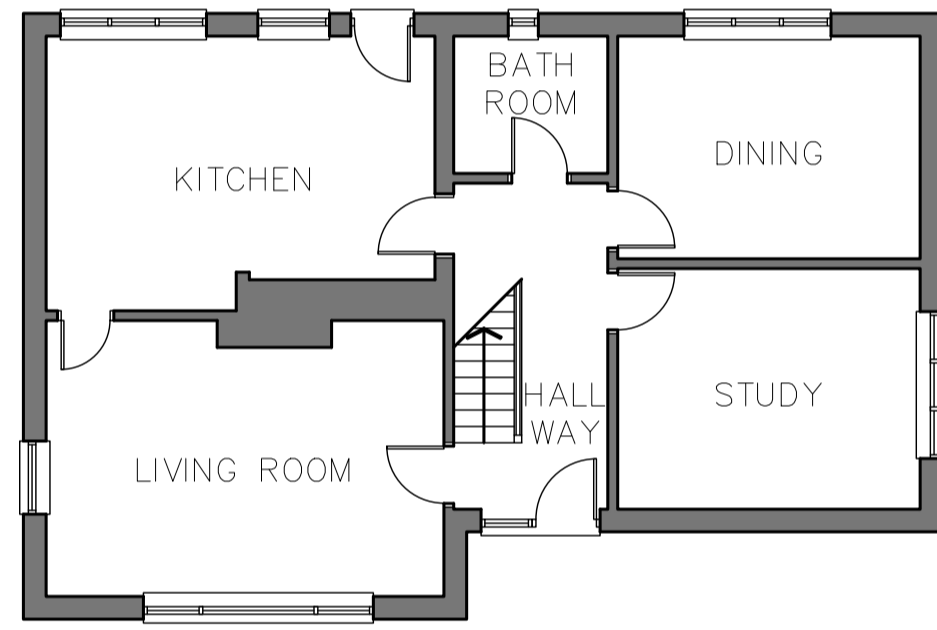

EXISTING GROUND FLOOR PLAN

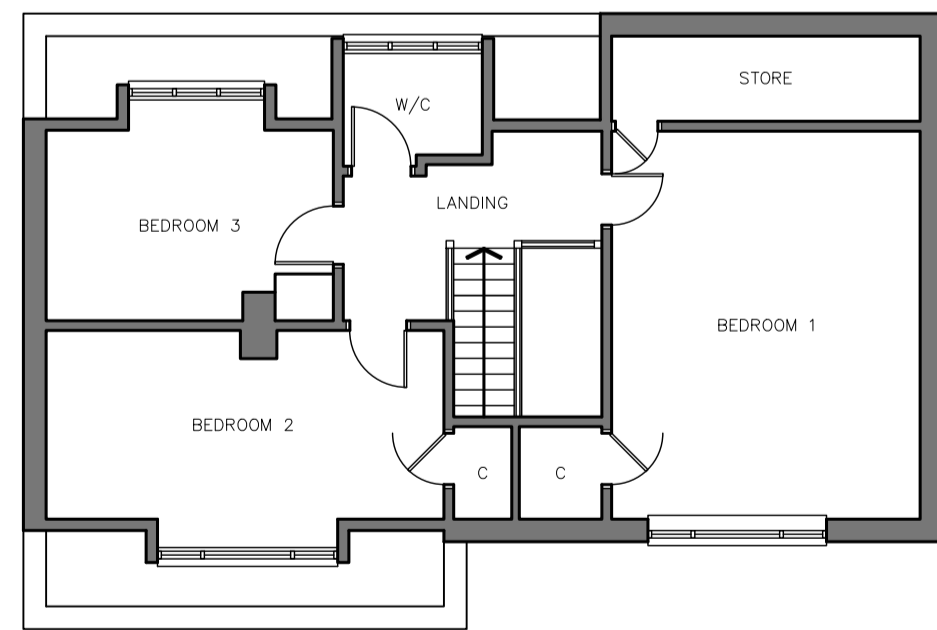

EXISTING FIRST FLOOR PLAN

BOUNDARY LINE

BOUNDARY LINE

BOUNDARY LINE



EXISTING FRONT ELEVATION



EXISTING REAR ELEVATION


BOUNDARY LINE

BOUNDARY LINE


BOUNDARY LINE

BOUNDARY LINE

BOUNDARY LINE

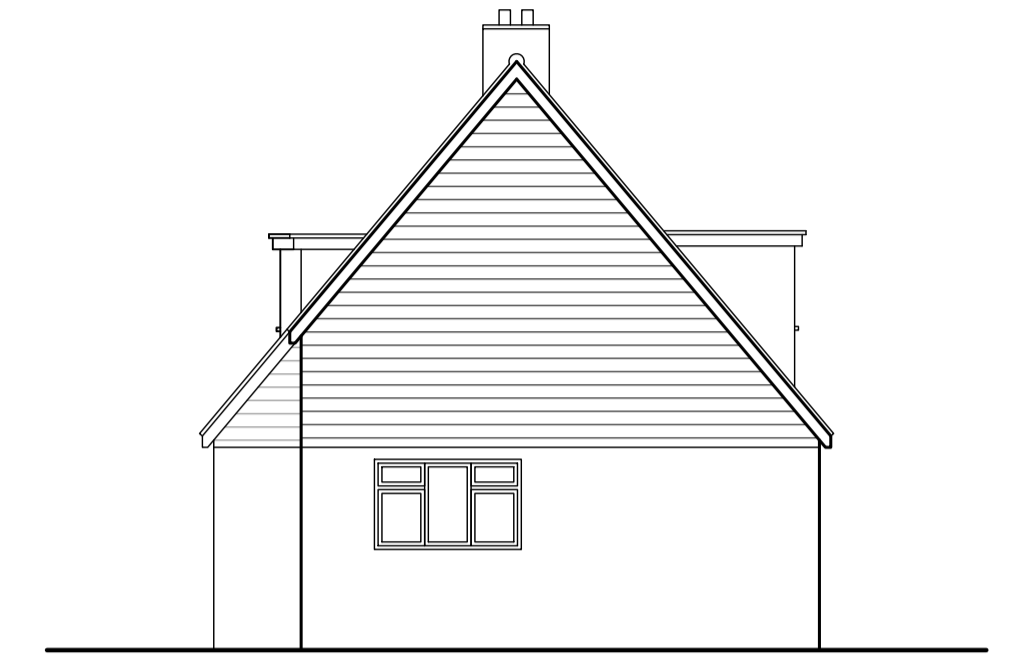

EXISTING SIDE ELEVATION

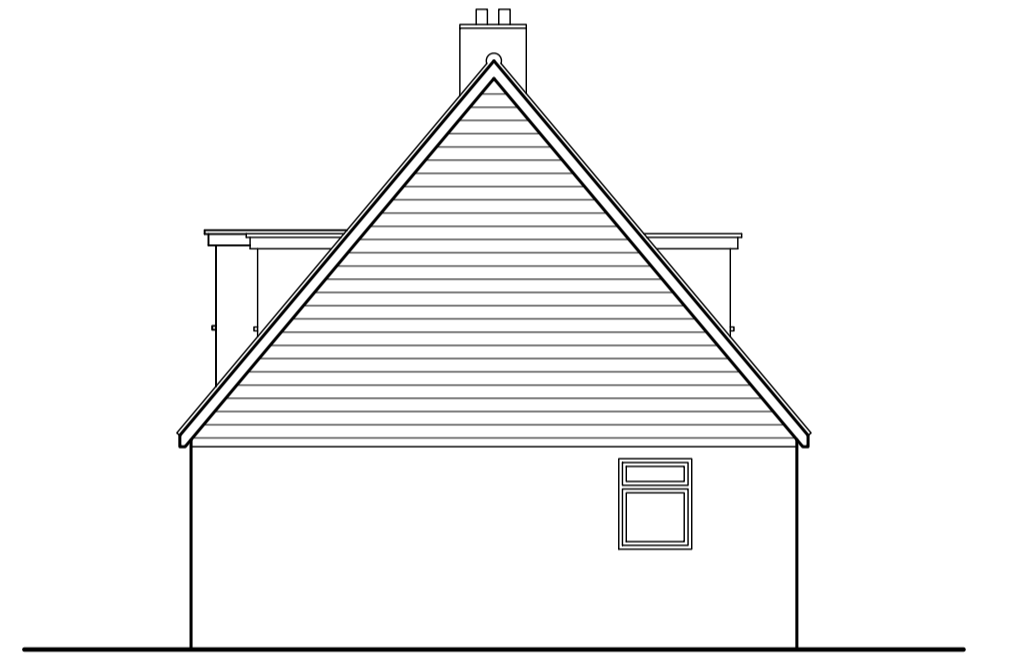

EXISTING SIDE ELEVATION



EXISTING ROOF PLAN

Client	Mr. S. Henderson
Project	6 Tylers Avenue, Billericay, Essex CM12 0RA
Drawing Title	Existing Floor Plans & Elevations

e + m design partnership
Architects and Planning Consultants
26/28 The Square, West Street,
Rochford, Essex SS4 1AJ Tel : (01702) 549588
Fax : (01702) 547983

0 10m
Scale: 1:100

Scale	1:100 @ A1	Date	Sept. 2021
Drg No	3057/02	Rev	—