


Notes

This Drawing is an instrument of service and shall remain the property of Yorkshire Property Design Services Ltd copyright ©. It may not be reproduced or copied in any form. It shall not be used for the construction, enlargement or alteration of a building or area other than the said project without the authorisation of the issuing office. Contractors shall verify and be responsible for all dimensions and conditions and shall report any discrepancies to the issuing office before proceeding with any work. Drawings shall not be scaled.

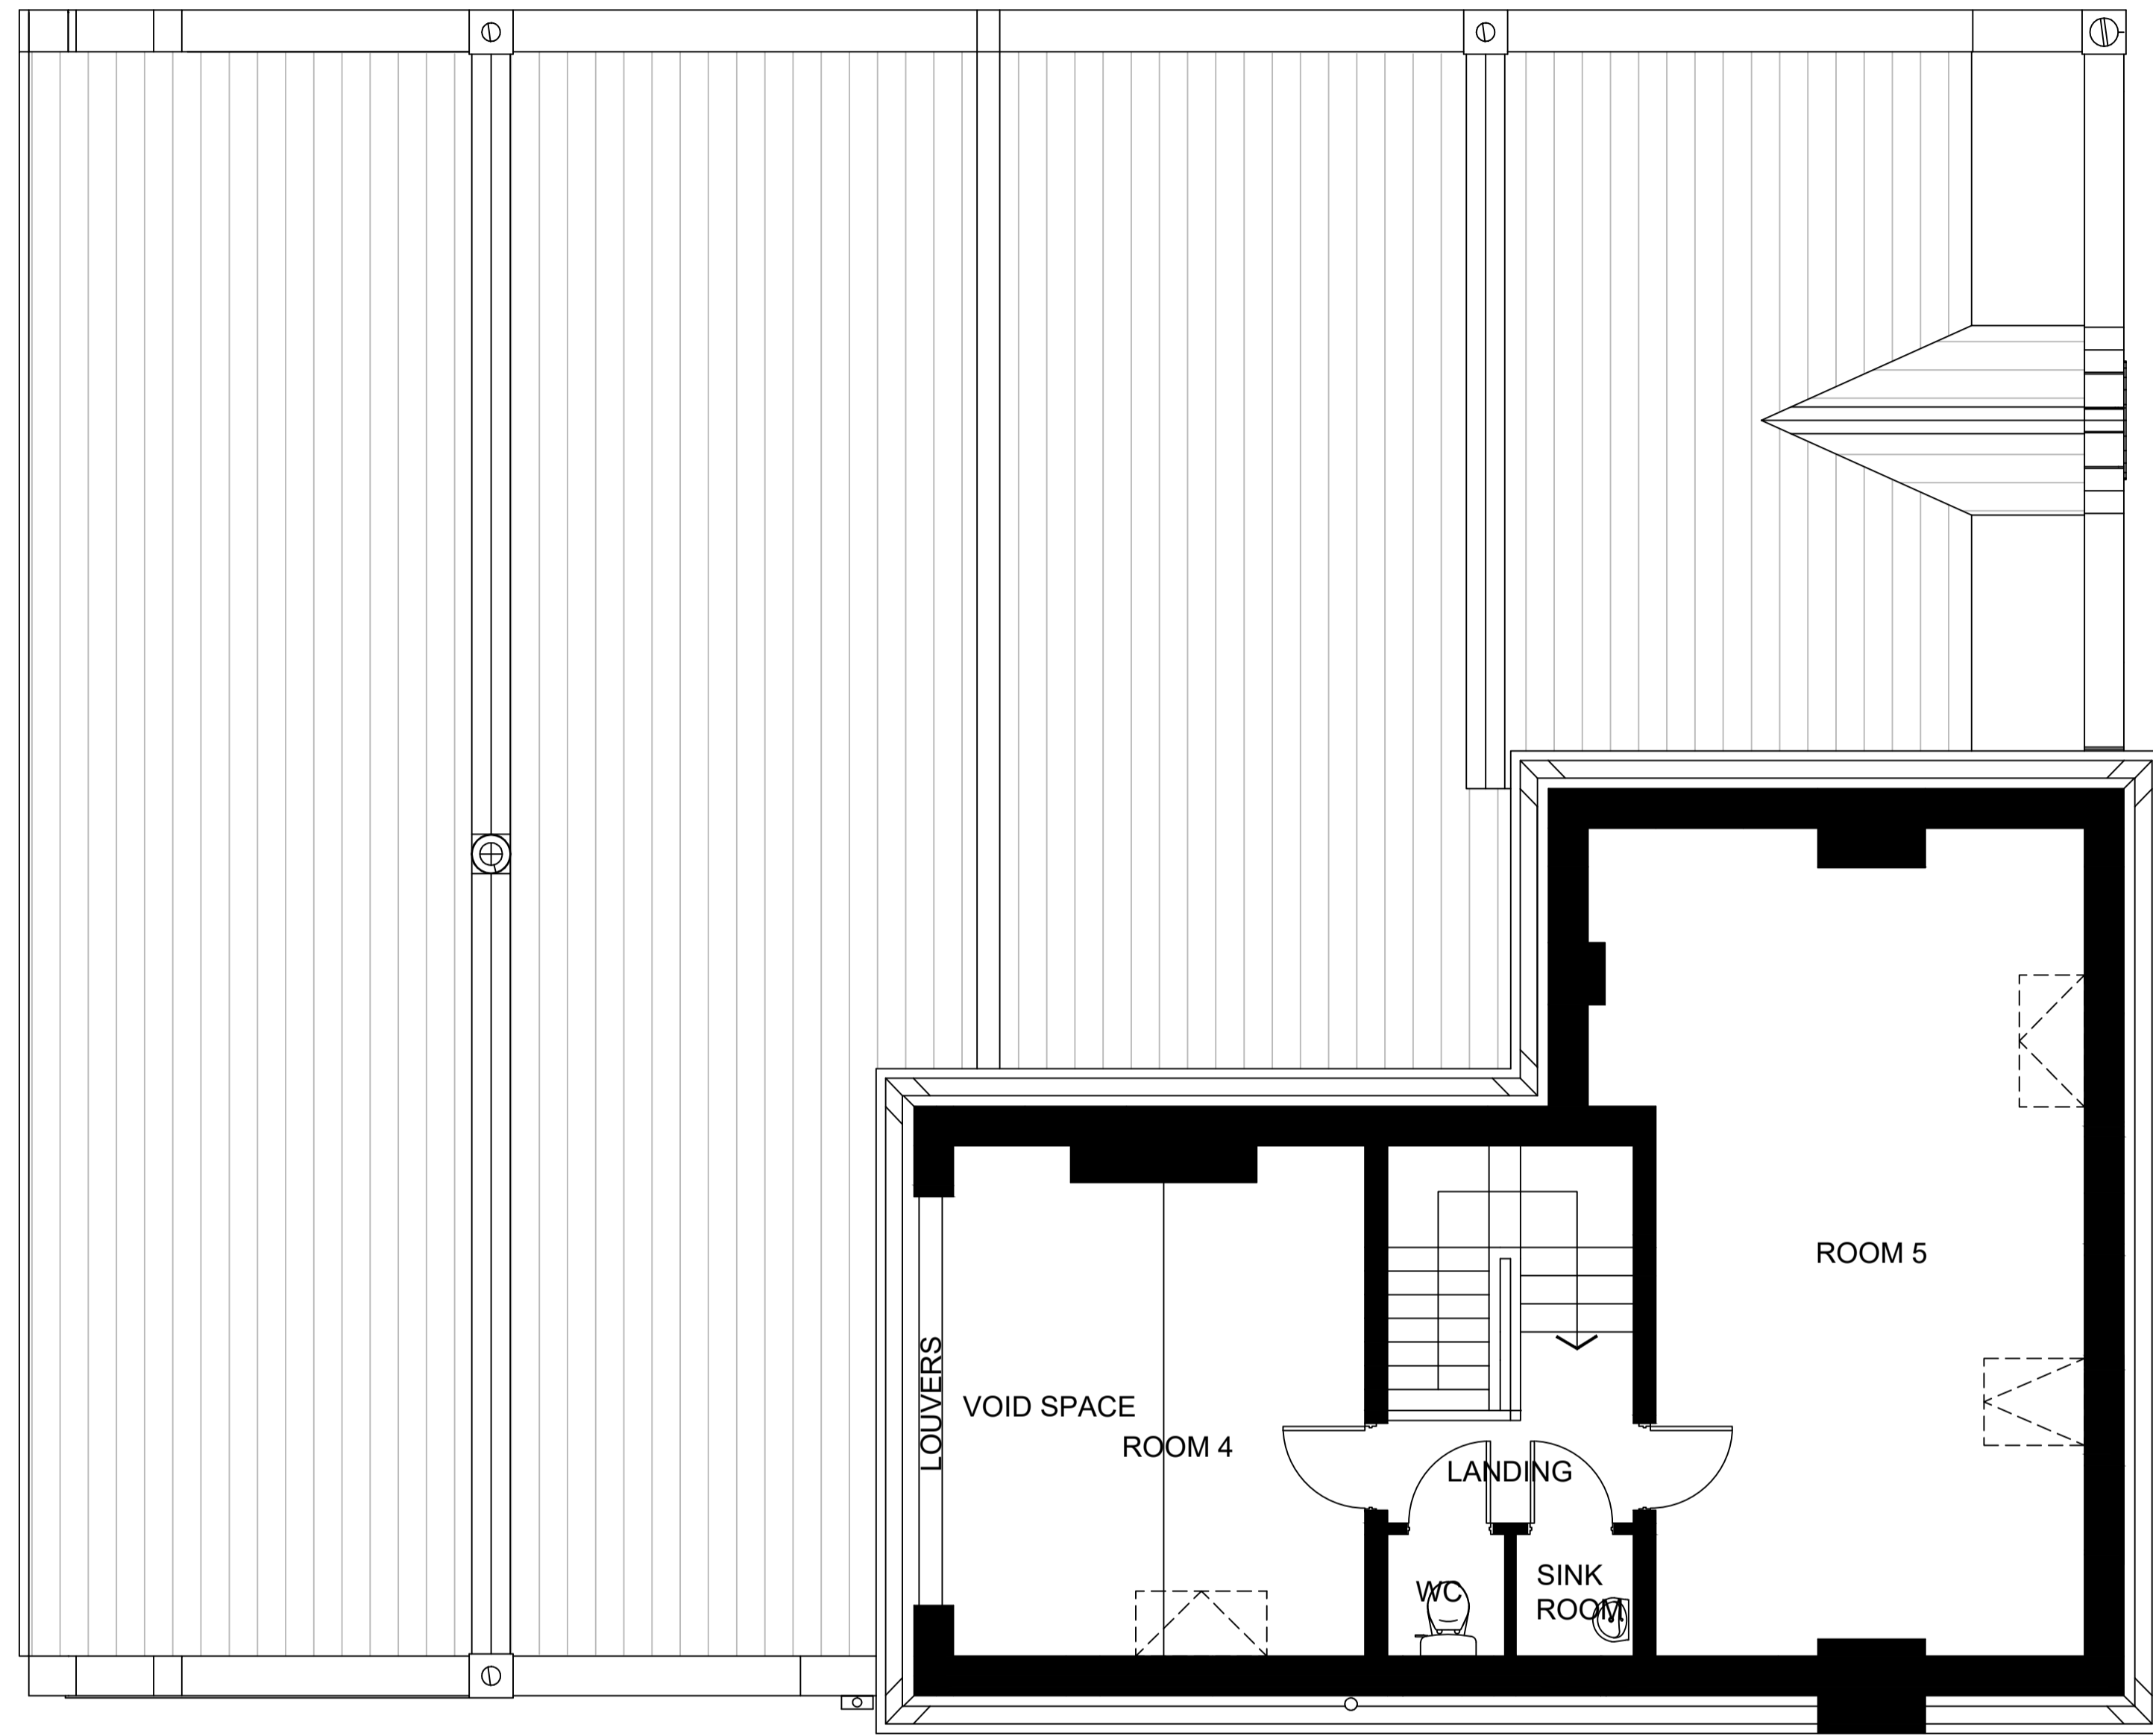

Second Floor Plan Scale 1:100



Roof Plan Scale 1:100



Front Perspective View Scale nts



Rear Perspective View Scale nts

P1	First Issue	RJS	CS	JC+
Ver:	Details	07.11.23	07.11.23	07.11.23
		Author	Checked	Approved
		& Date	& Date	& Date



Client				
Neil Patel				
Project name				
Old Coop, 58 Main street Menston, Leeds LS29 6LF				
Drawing Title				
Existing drawings Second floor and roof Plan				
Purpose				
PLANNING				
Scale	Drawn	Checked	Approved	
1:50	RJS	CS	JC+	
Original Size	Date	Date	Date	Date
A1	07.11.23	07.11.23	07.11.23	
Drawing Number	Version			
300099-A-102	P1			