

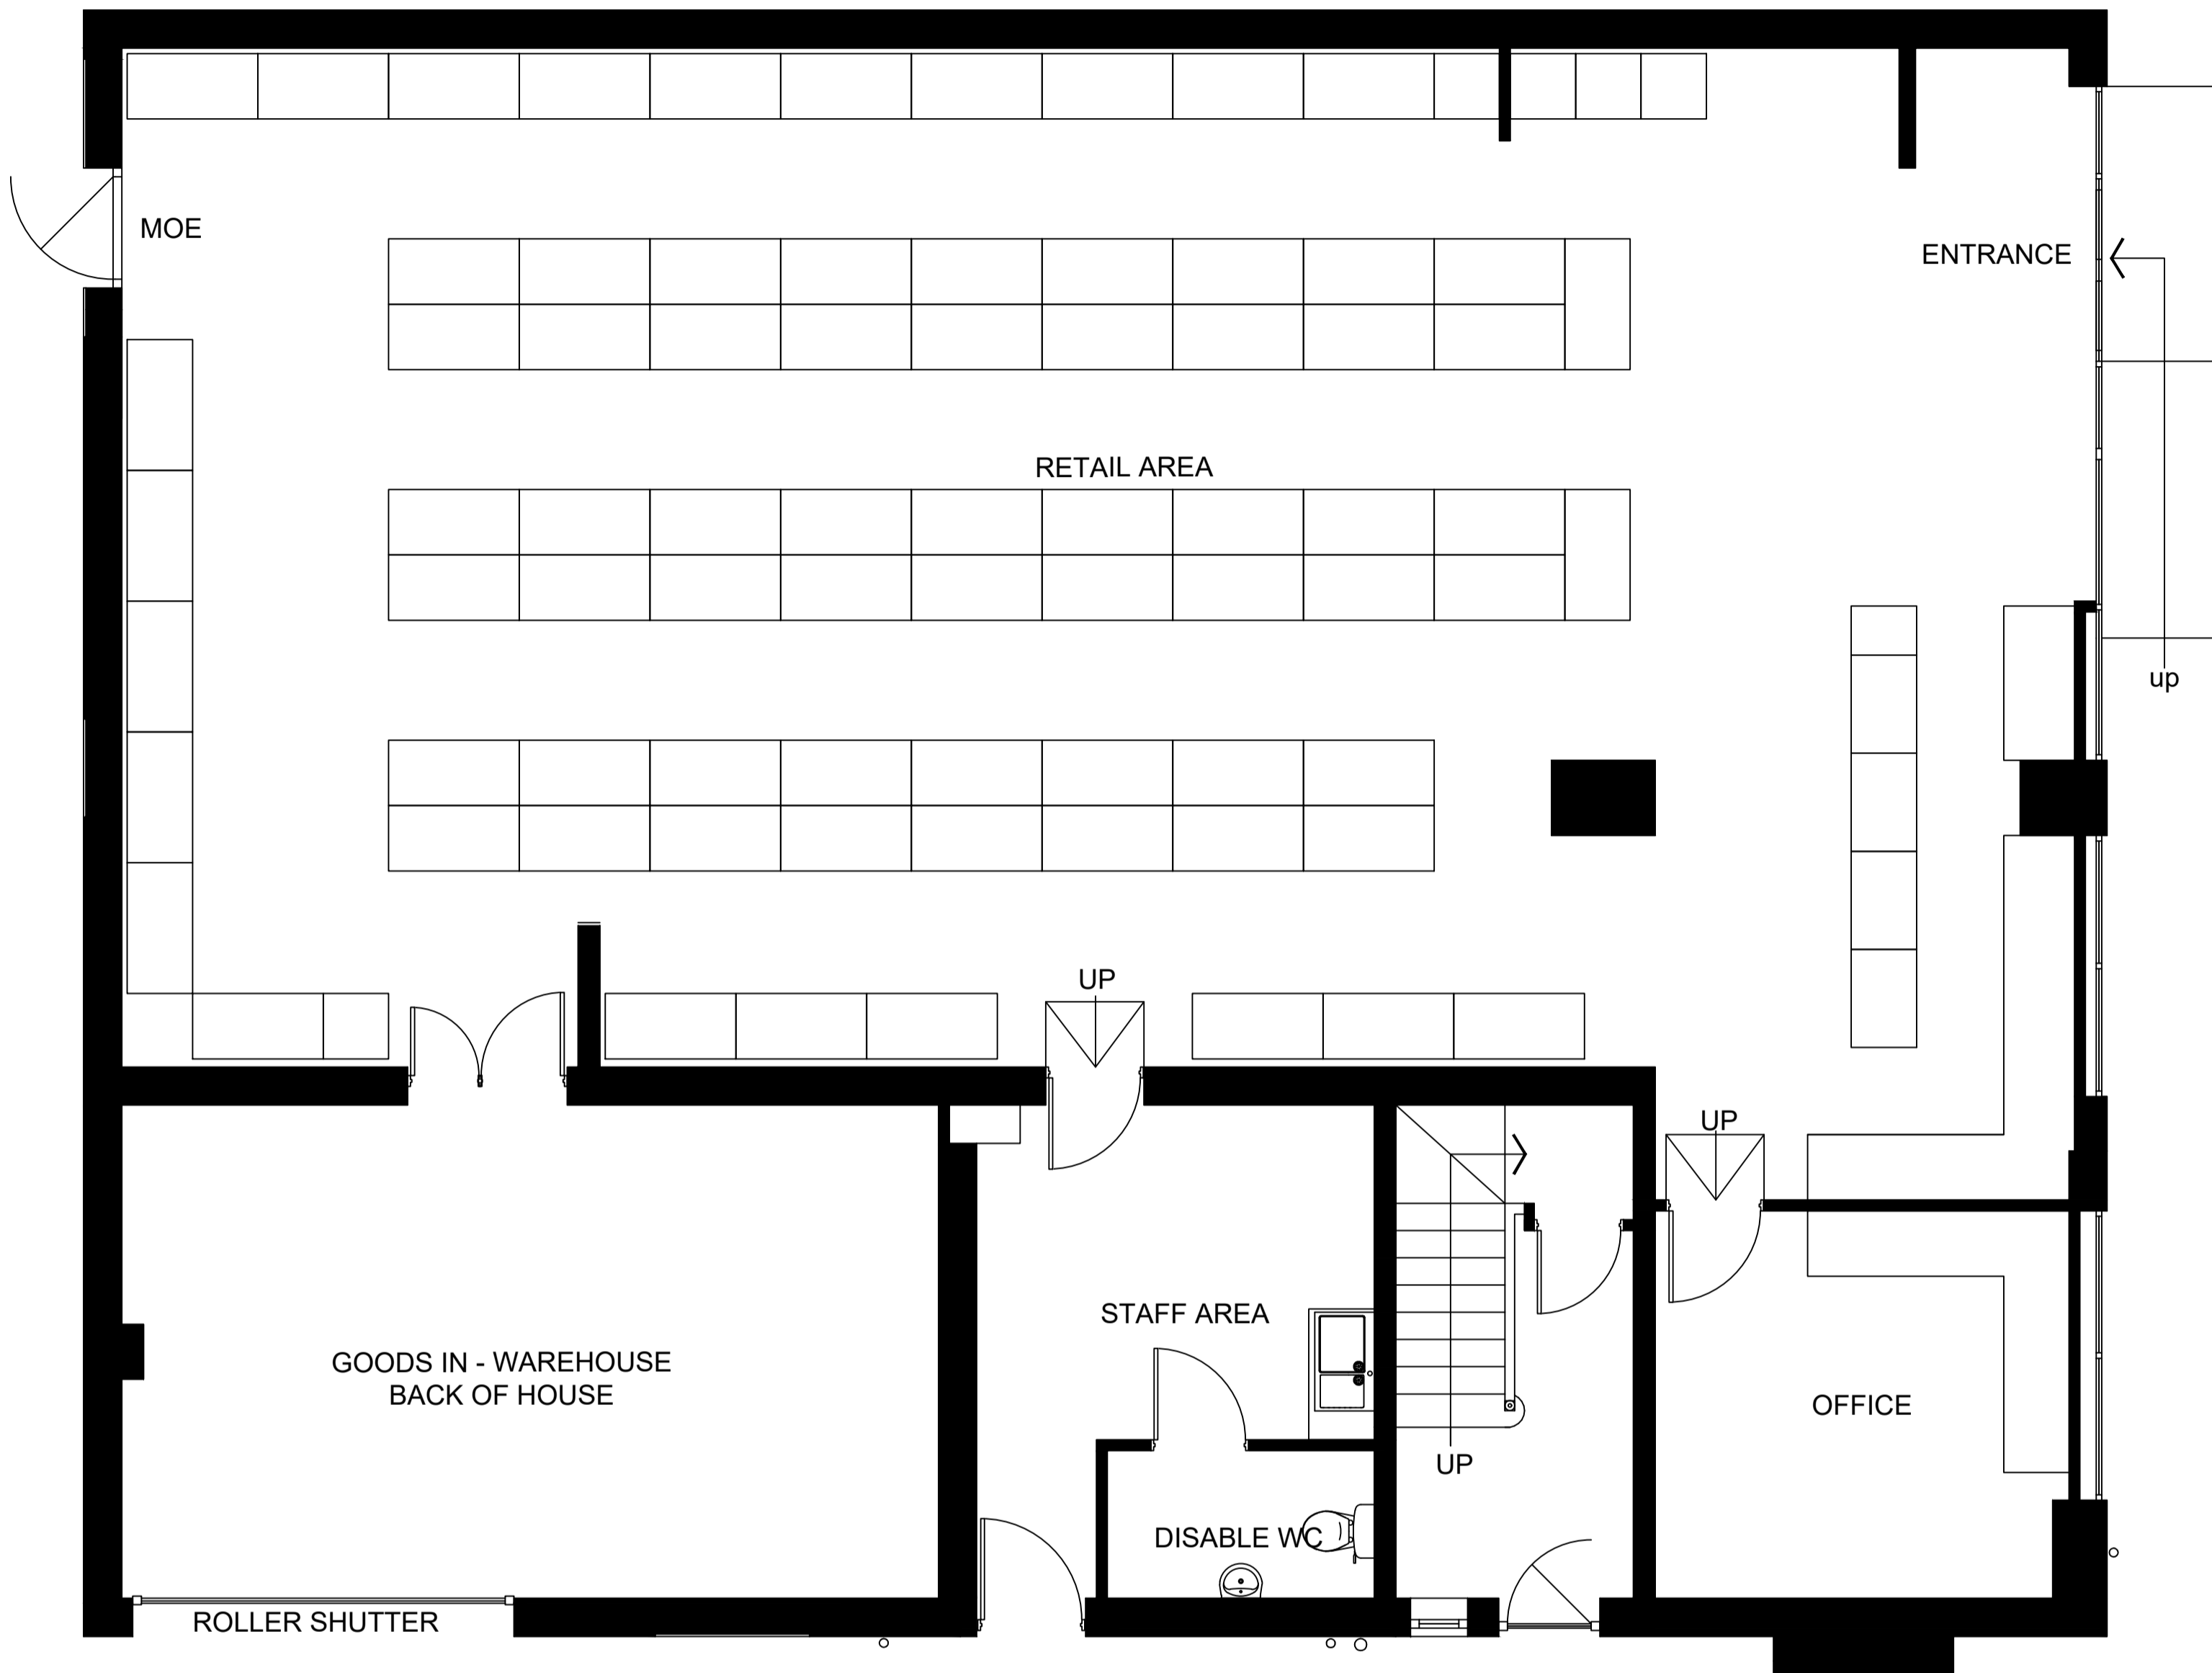


**Notes**

This Drawing is an instrument of service and shall remain the property of Yorkshire Property Design Services Ltd copyright ©. It may not be reproduced or copied in any form. It shall not be used for the construction, enlargement or alteration of a building or area other than the said project without the authorisation of the issuing office. Contractors shall verify and be responsible for all dimensions and conditions and shall report any discrepancies to the issuing office before proceeding with any work. Drawings shall not be scaled.

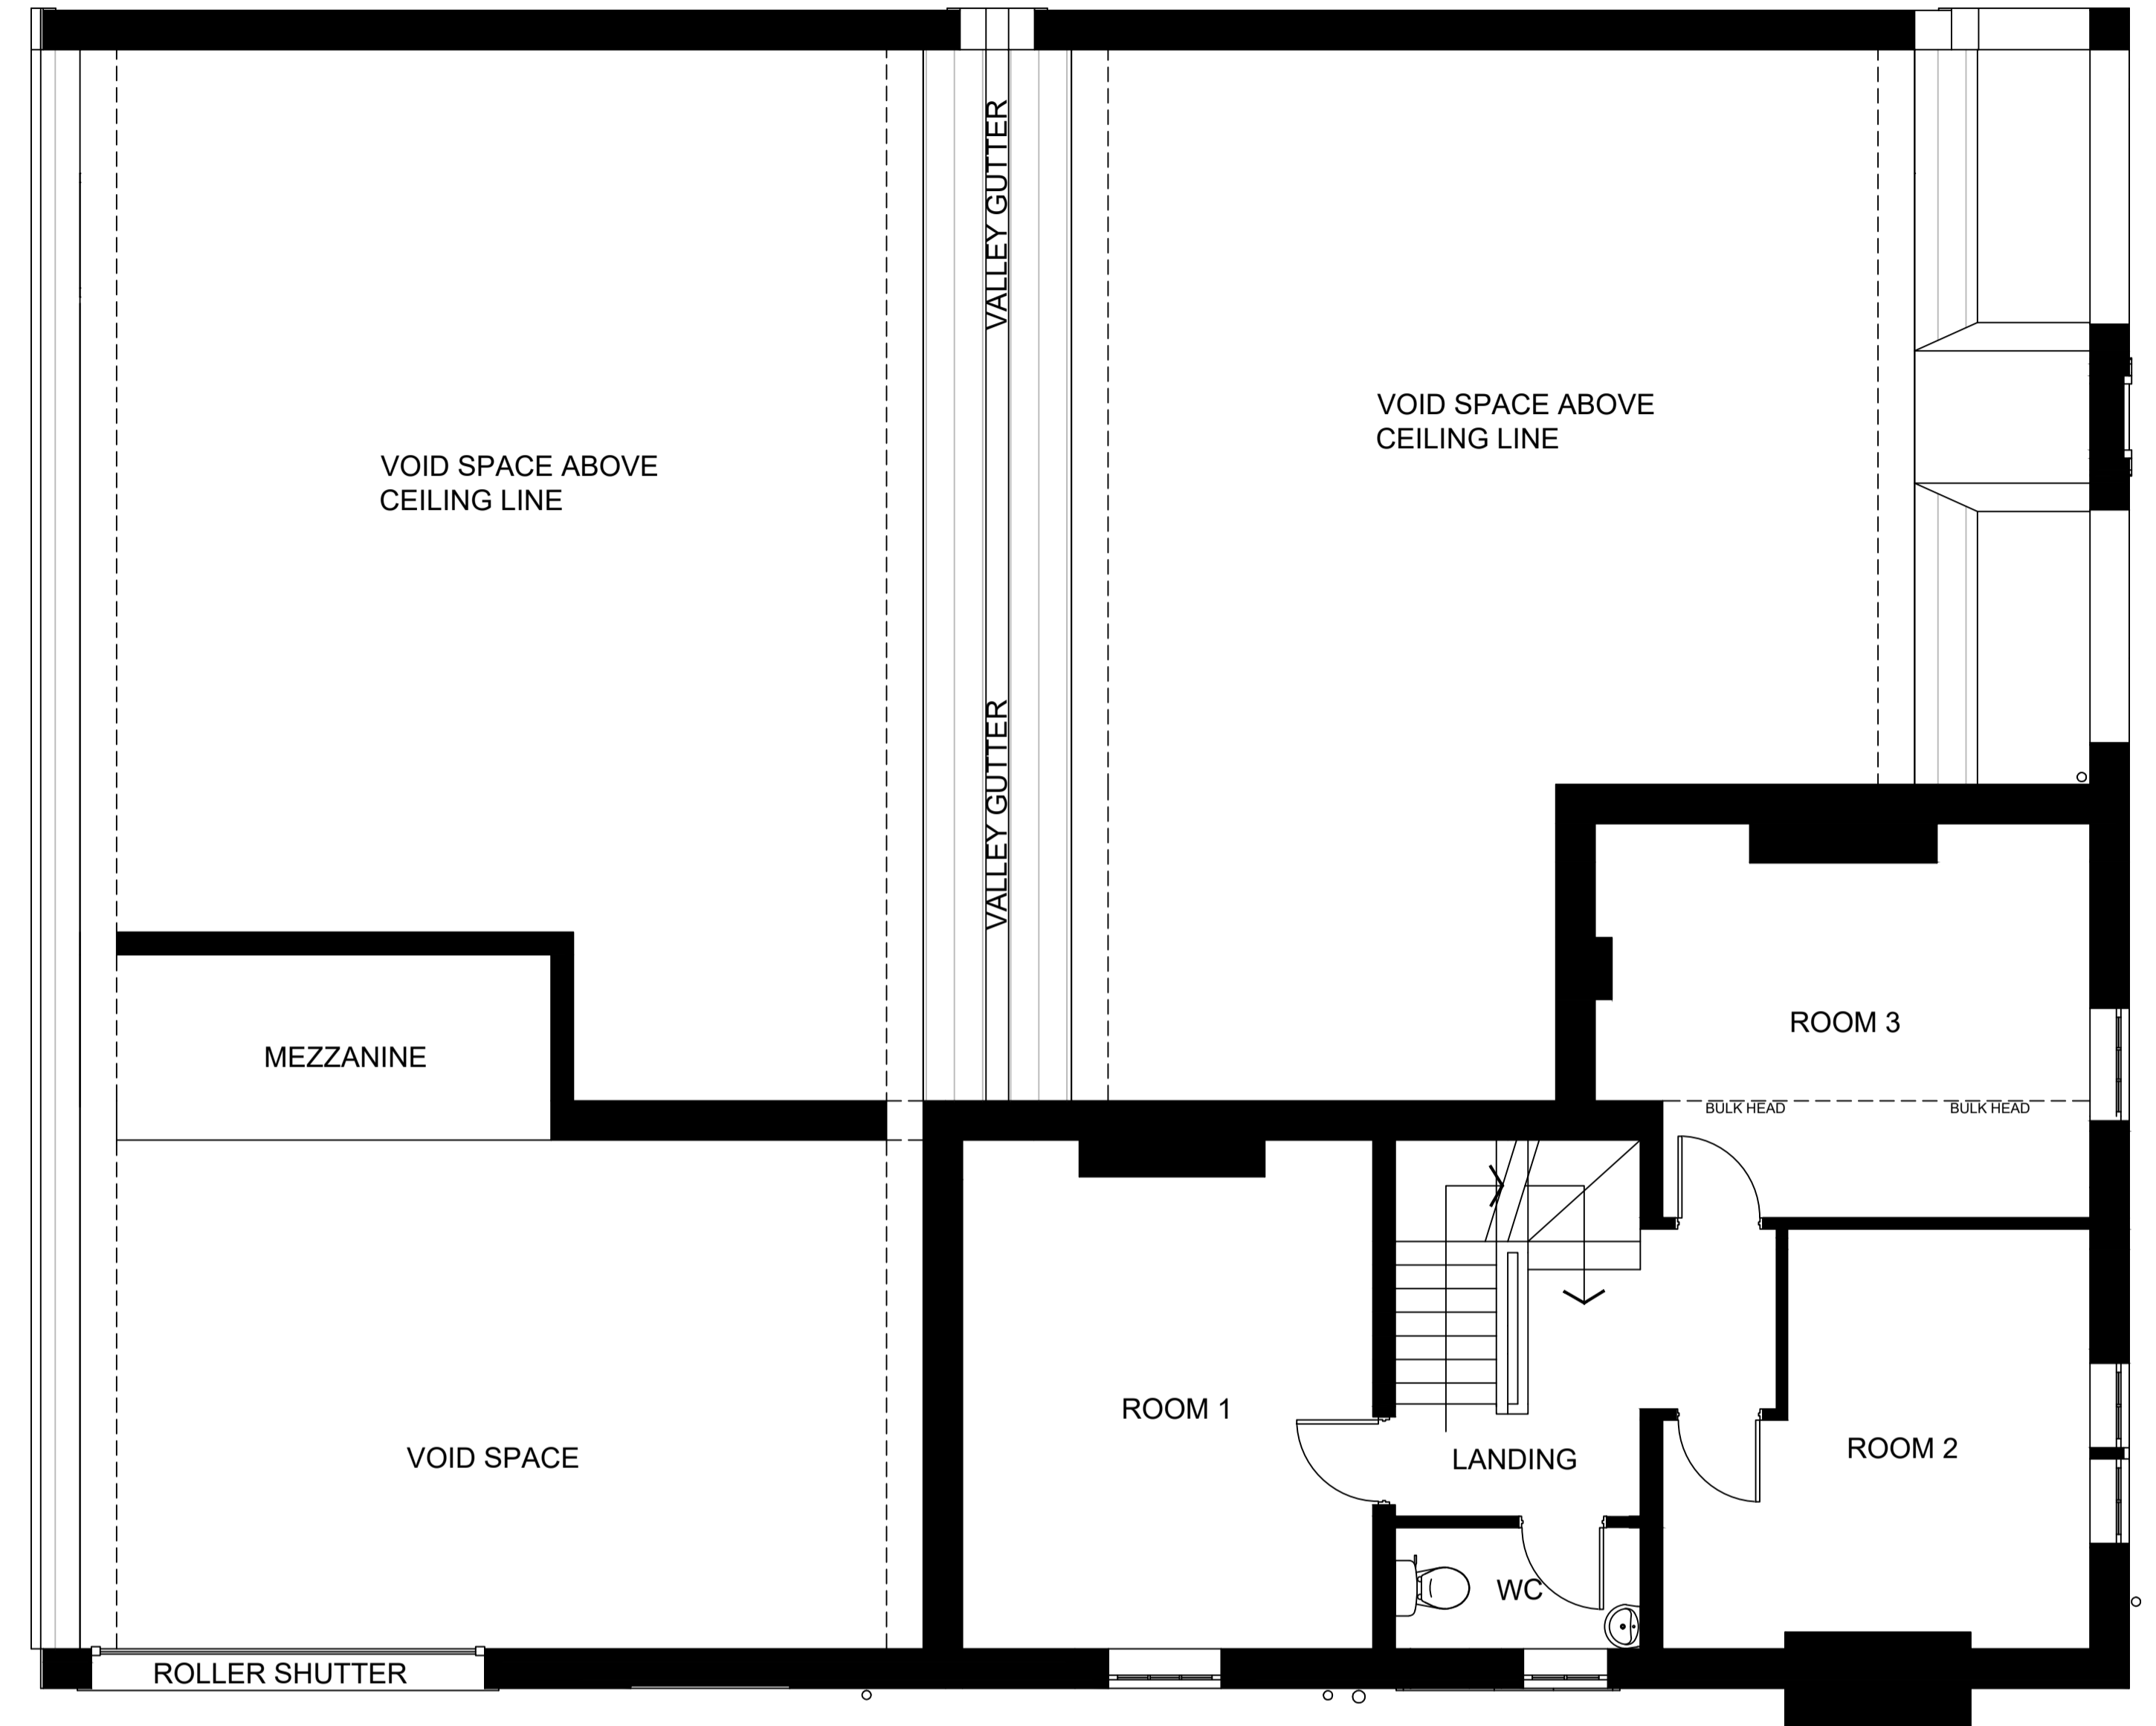

Ground Floor Plan Scale 1:50

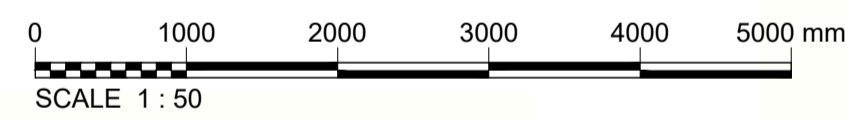

First Floor Plan Scale 1:50



Front Perspective View Scale nts



Rear Perspective View Scale nts

|      |             |          |          |          |
|------|-------------|----------|----------|----------|
| P1   | First Issue | RJS      | CS       | JC+      |
| Ver: | Details     | 07.11.23 | 07.11.23 | 07.11.23 |
|      | Author      | Checked  | Approved |          |
|      | & Date      | & Date   | & Date   |          |



Sanderson House, 22 Station Road, Leeds, LS18 5NT,  
T : 0113 414 0341

|   |          |          |          |      |
|---|----------|----------|----------|------|
| Client  |          |          |          |      |
| Neil Patel  |          |          |          |      |
| Project name  |          |          |          |      |
| Old Coop, 58 Main street<br>Menston, Leeds LS29 6LF |          |          |          |      |
| Drawing Title                                       |          |          |          |      |
| Ground floor and first floor plan                   |          |          |          |      |
| Purpose   |          |          |          |      |
| PLANNING  |          |          |          |      |
| Scale   | Drawn    | Checked  | Approved |      |
| 1:50  | RJS      | CS       | JC+      |      |
| Original Size                                       | Date     | Date     | Date     | Date |
| A1  | 07.11.23 | 07.11.23 | 07.11.23 |      |
| Drawing Number                                      | Version  |          |          |      |
| 300099-A-101  | P1       |          |          |      |