


**Notes**

This Drawing is an instrument of service and shall remain the property of Yorkshire Property Design Services Ltd copyright ©. It may not be reproduced or copied in any form. It shall not be used for the construction, enlargement or alteration of a building or area other than the said project without the authorisation of the issuing office. Contractors shall verify and be responsible for all dimensions and conditions and shall report any discrepancies to the issuing office before proceeding with any work. Drawings shall not be scaled.

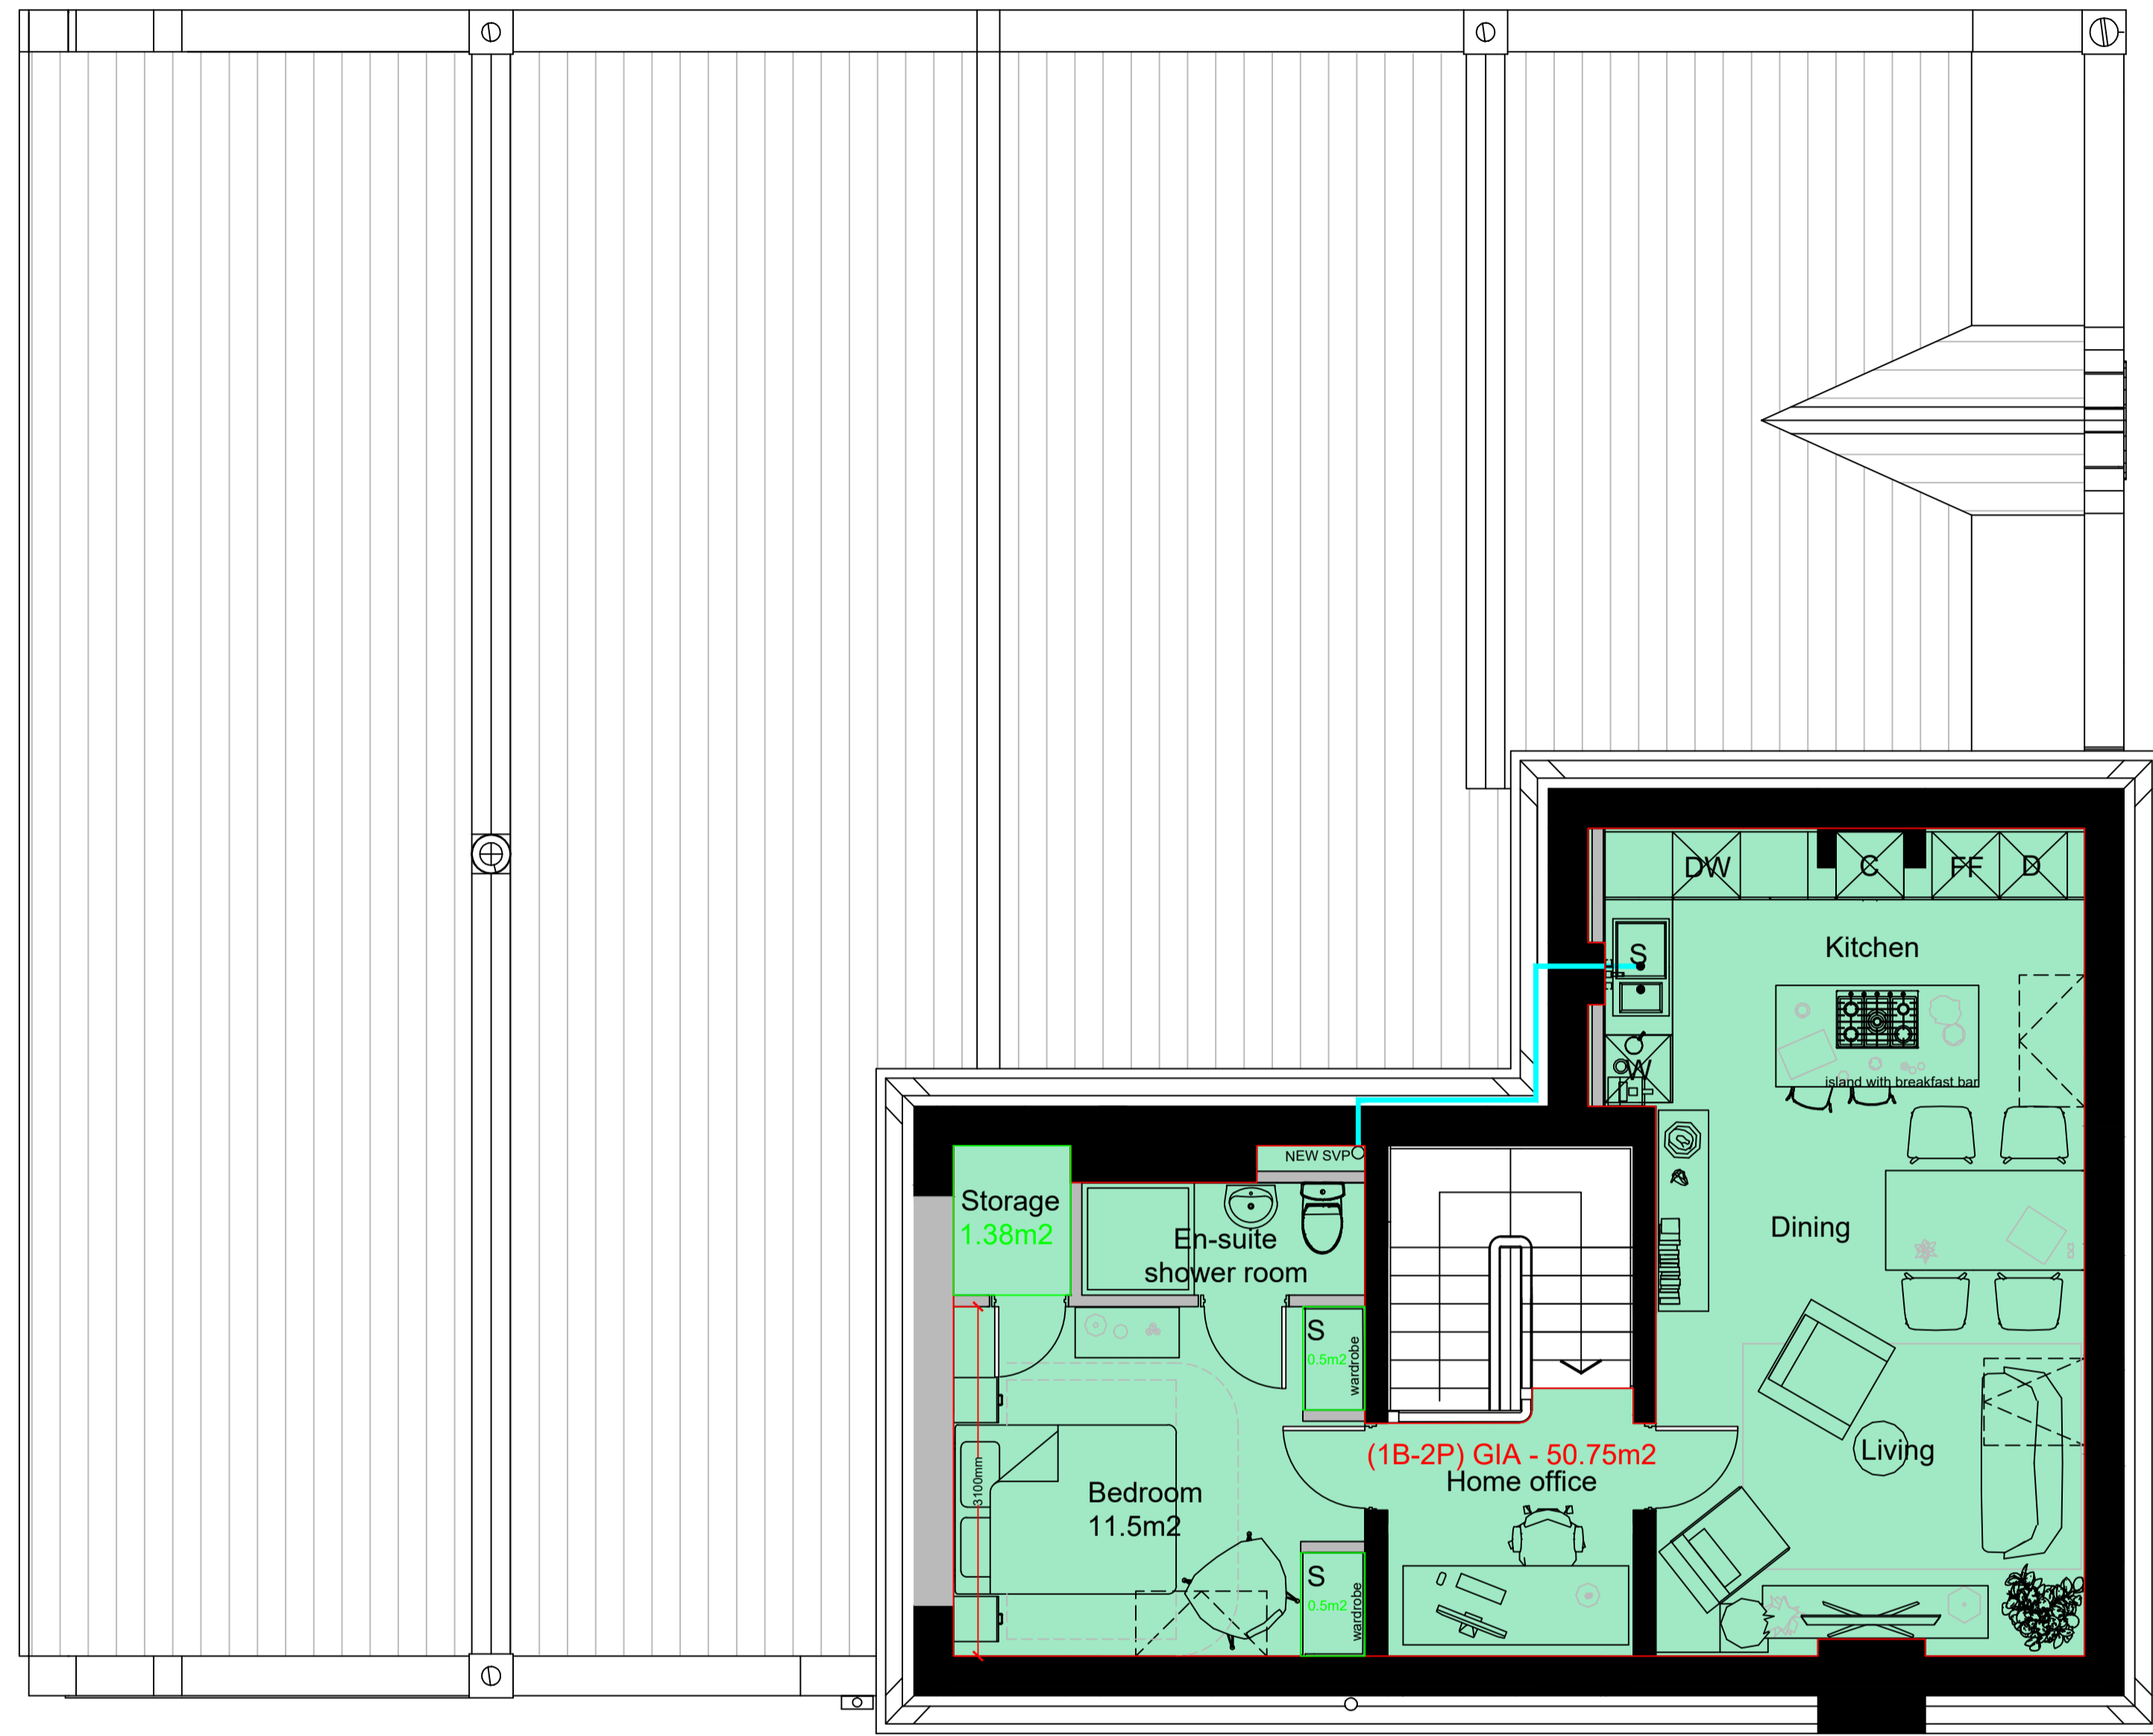

Second Floor Plan Scale 1:100



Roof Plan Scale 1:100



Front Perspective View Scale nts



Rear Perspective View Scale nts

|      |             |          |          |          |
|------|-------------|----------|----------|----------|
| P1   | First Issue | RJS      | CS       | JC+      |
| Ver: | Details     | 15.11.23 | 15.11.23 | 15.11.23 |
|      |             | Author   | Checked  | Approved |
|      |             | & Date   | & Date   | & Date   |



**YORKSHIRE  
PROPERTY  
DESIGN  
SERVICES**

Sanderson House, 22 Station Road, Leeds. LS18 5NT,  
T : 0113 414 0341

Client

Neil Patel

Project name

Old Coop, 58 Main street  
Menston, Leeds LS29 6LF

Drawing Title

Proposed drawings  
Second floor and roof Plan

Purpose

PLANNING

| Scale         | Drawn    | Checked  | Approved |
|---------------|----------|----------|----------|
| 1:50          | RJS      | CS       | JC+      |
| Original Size | Date     | Date     | Date     |
| A1            | 15.11.23 | 15.11.23 | 15.11.23 |

|                |         |
|----------------|---------|
| Drawing Number | Version |
| 300099-A-105   | P1      |