

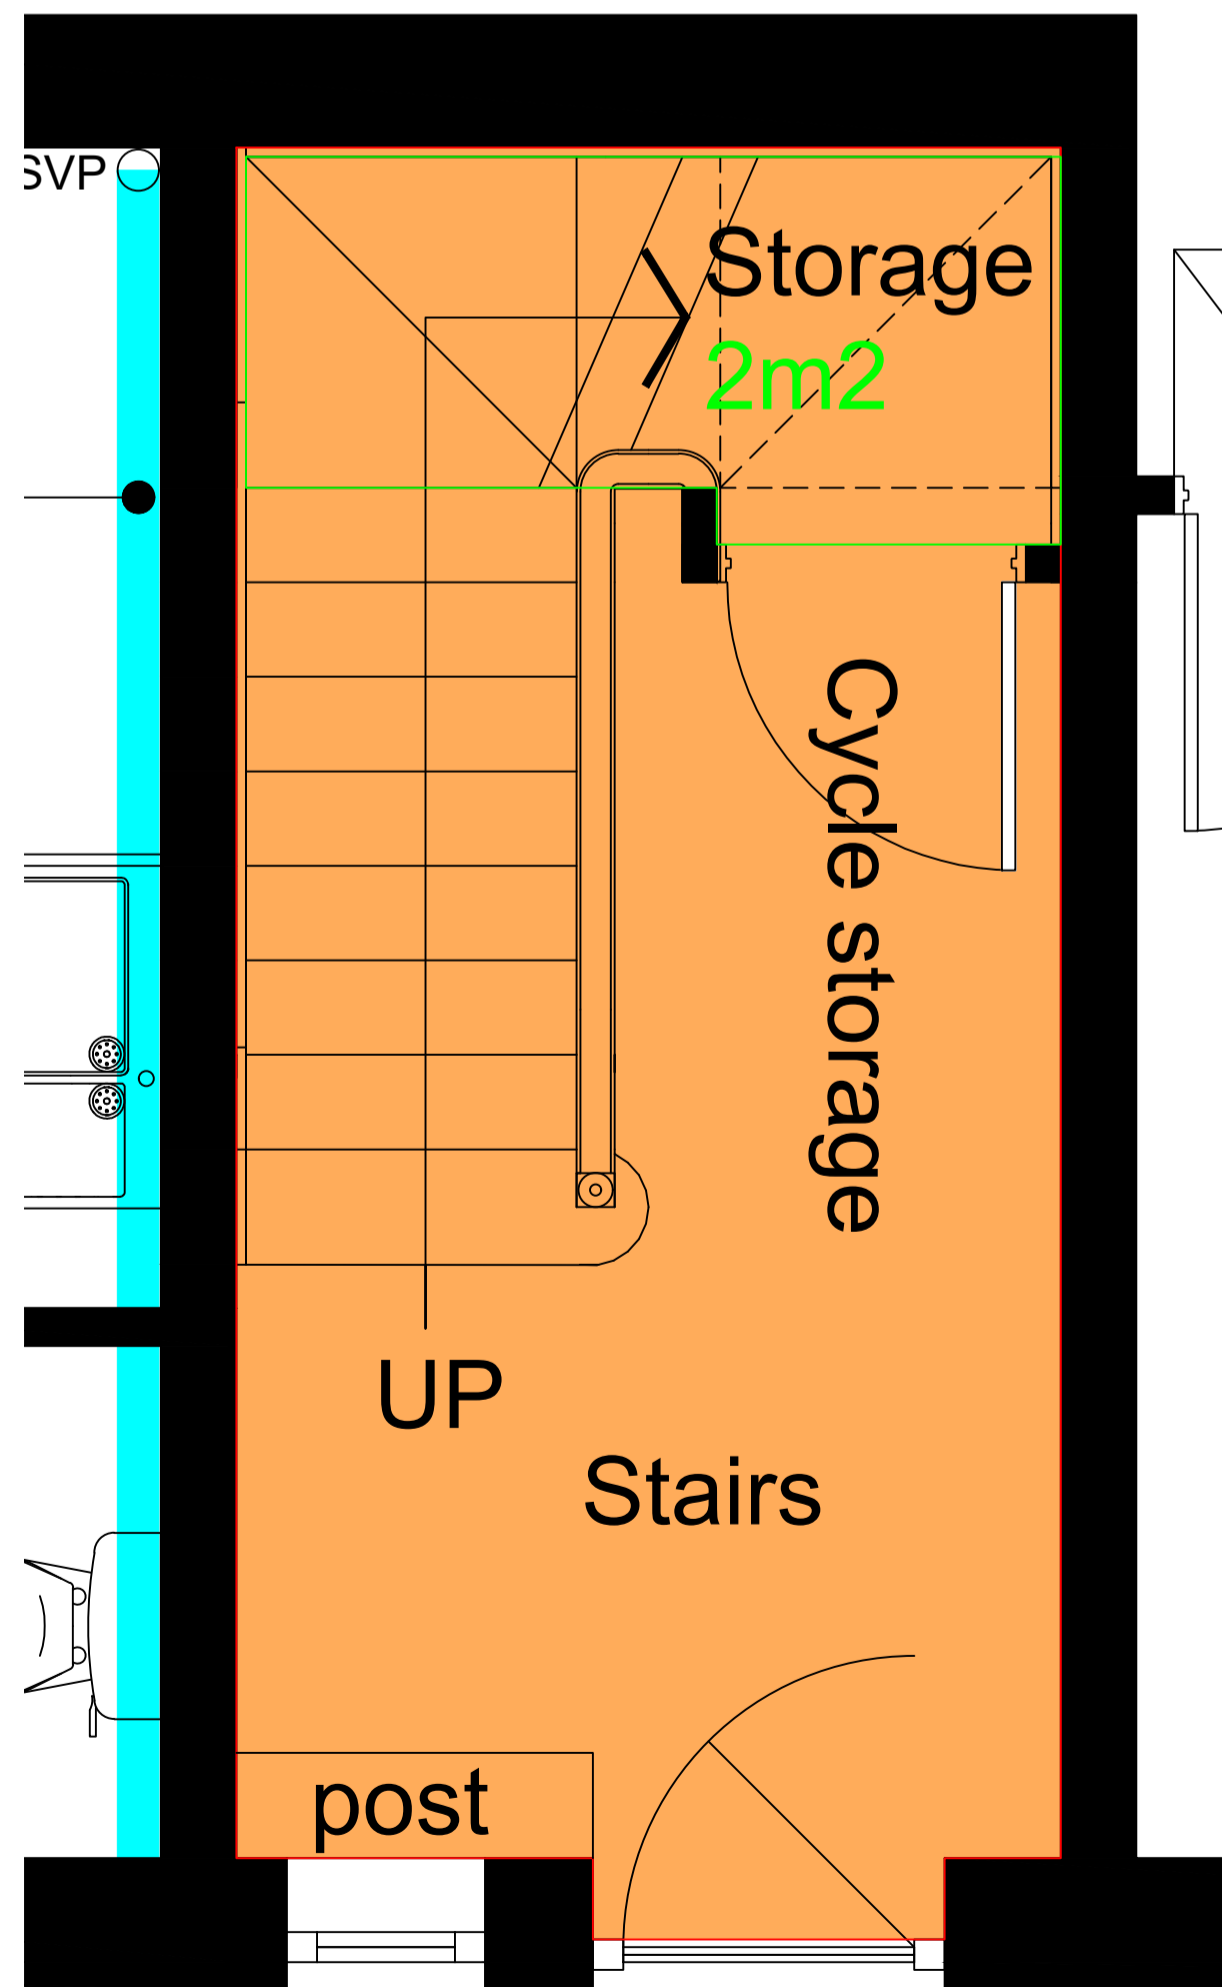


Notes


This Drawing is an instrument of service and shall remain the property of Yorkshire Property Design Services Ltd copyright ©. It may not be reproduced or copied in any form. It shall not be used for the construction, enlargement or alteration of a building or area other than the said project without the authorisation of the issuing office. Contractors shall verify and be responsible for all dimensions and conditions and shall report any discrepancies to the issuing office before proceeding with any work. Drawings shall not be scaled.

 

Ground Floor Plan Scale 1:20

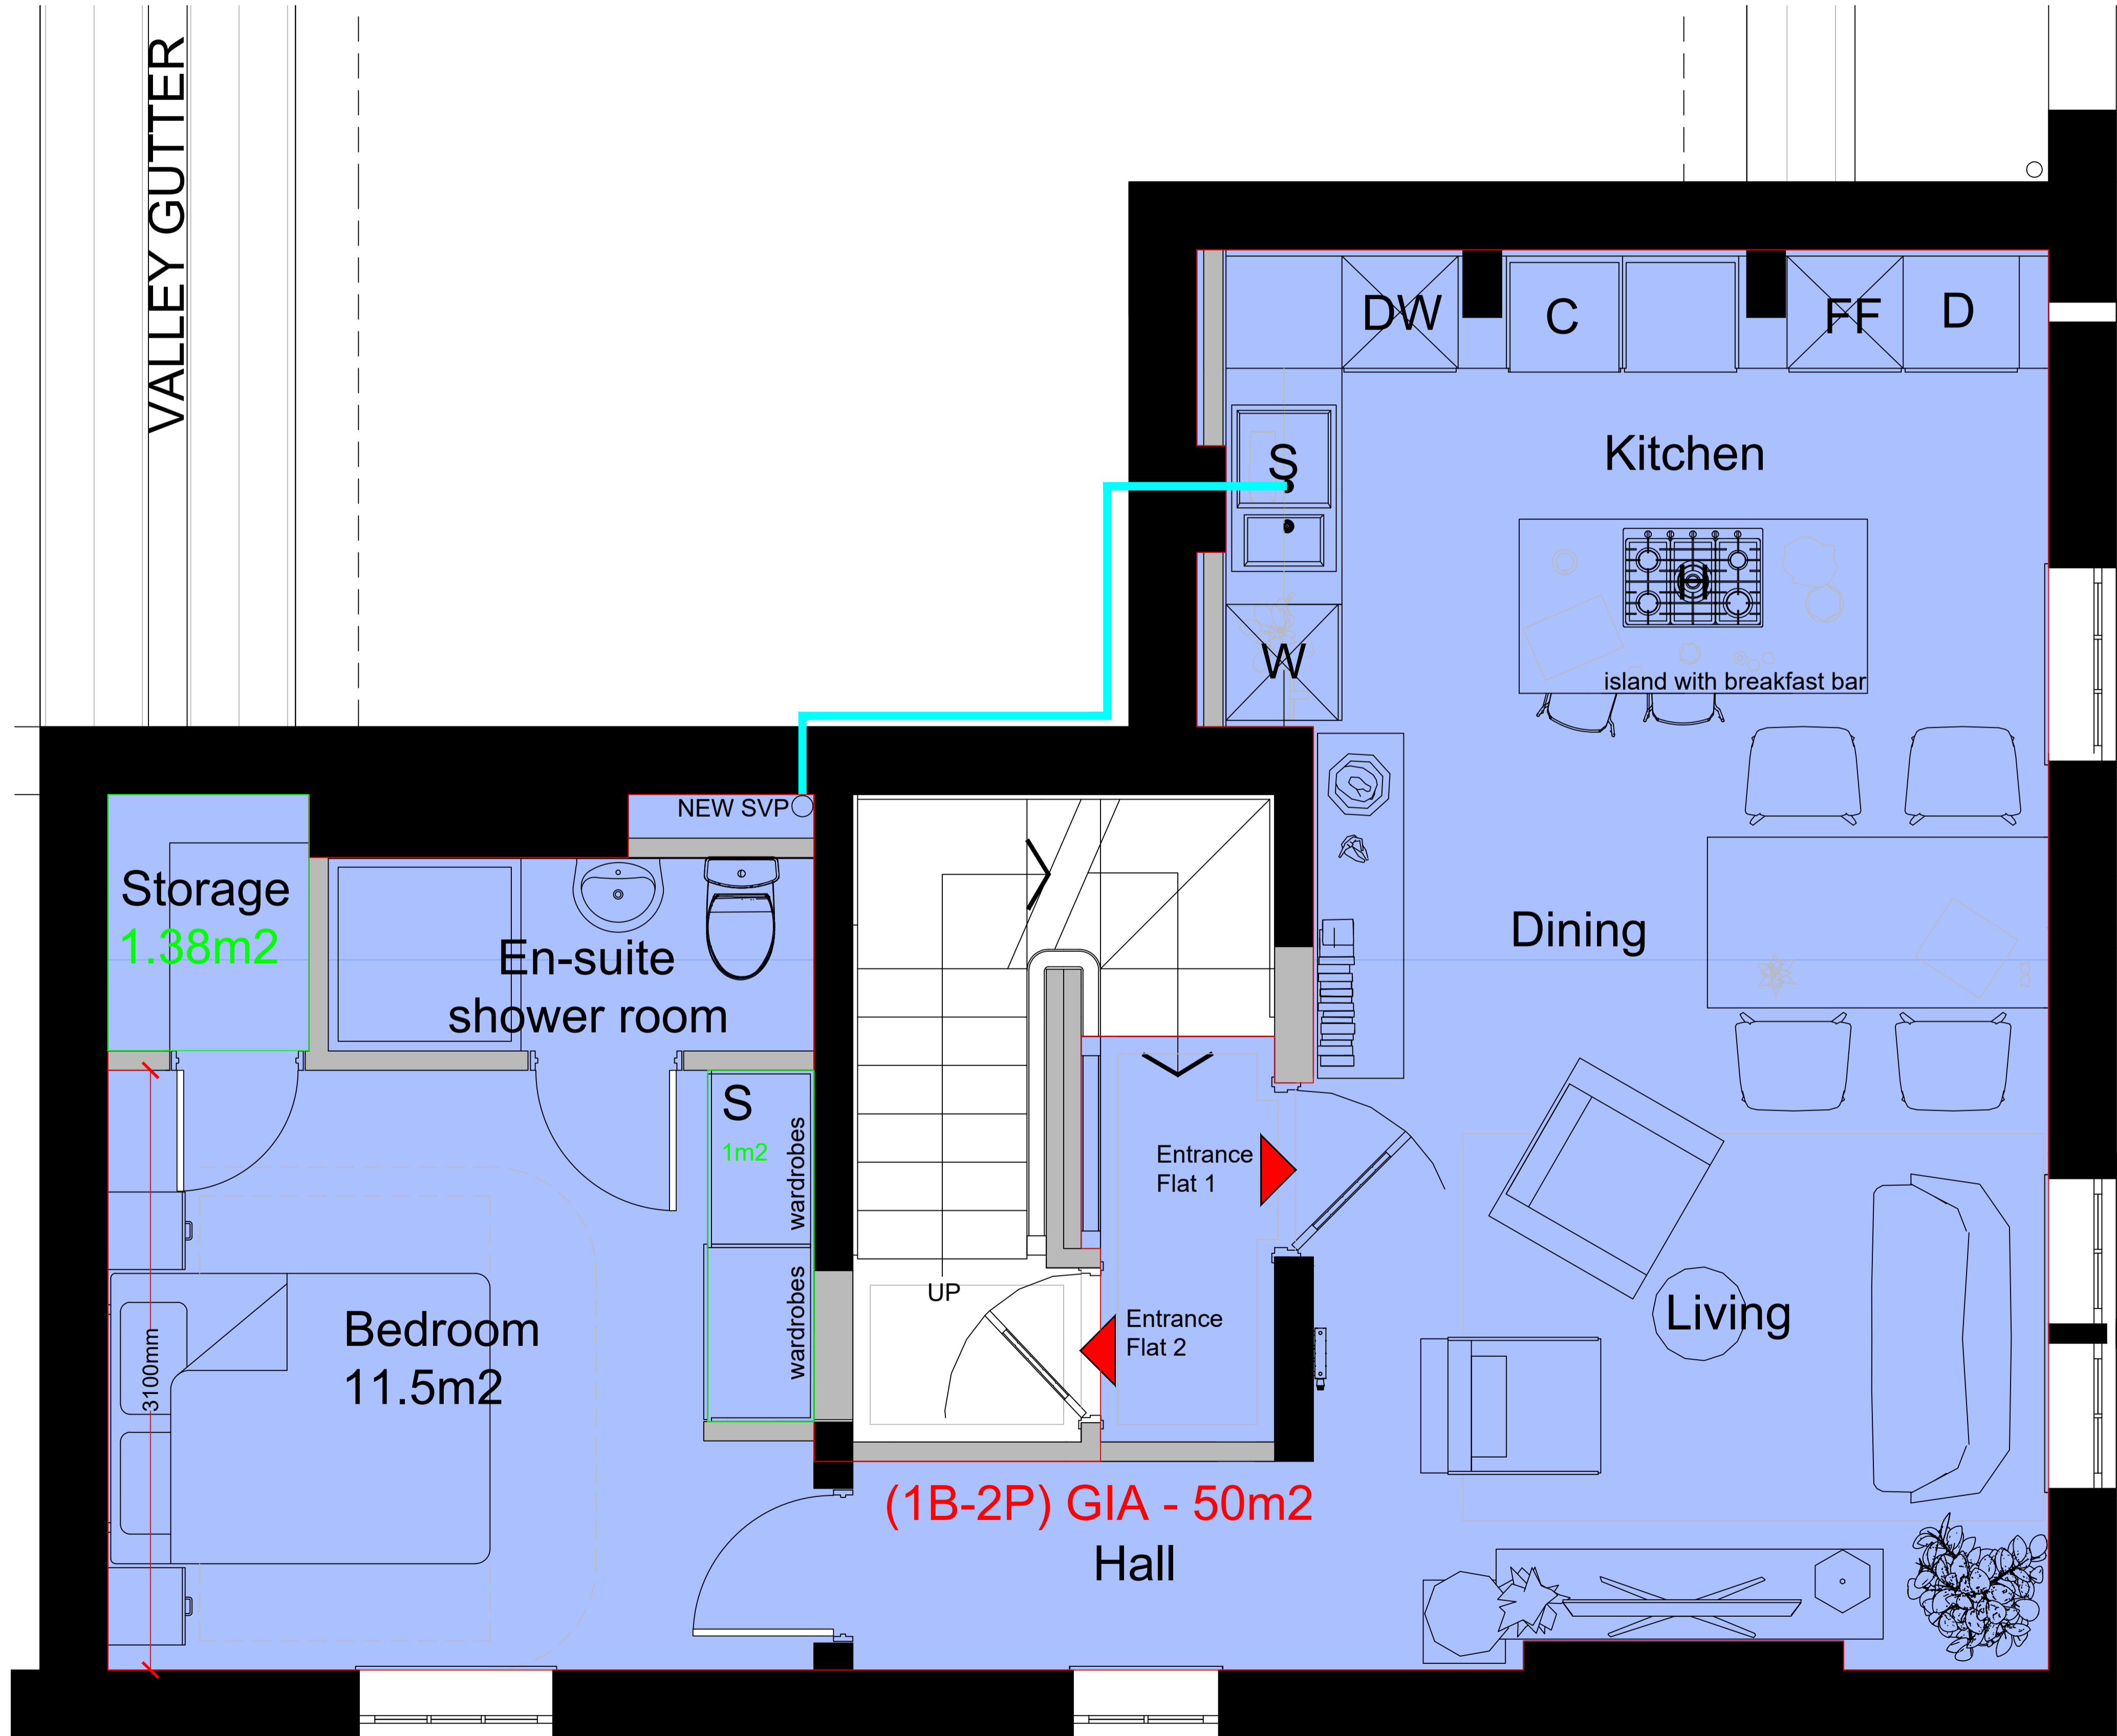

First Floor Plan-FLAT 1 Scale 1:20

 

P1	First Issue	RJS	CS	JC+
Ver.	Details	15.11.23	15.11.23	15.11.23
		Author	Checked	Approved
		& Date	& Date	& Date



Client Neil Patel				
Project name Old Coop, 58 Main street Menston, Leeds LS29 6LF				
Drawing Title Proposed drawings Ground floor and first floor plan - Flat 1				
Purpose PLANNING				
Scale	Drawn	Checked	Approved	
1:20	RJS	CS	JC+	
Original Size	Date	Date	Date	Date
A1	15.11.23	15.11.23	15.11.23	
Drawing Number 300099-A-106	Version P1			