



NOTE:
 CONTRACTOR MUST VERIFY ALL DIMENSIONS ON SITE BEFORE COMMENCING ANY
 WORK OR DRAWINGS. ANY DISCREPANCIES ARE TO BE REPORTED. FIGURED
 DIMENSIONS TO BE TAKEN IN PREFERENCE TO SCALED DIMENSIONS THIS
 DRAWING TO BE READ IN CONJUNCTION WITH ALL RELEVANT ARCHITECT,
 CONSULTANT, CONTRACTOR AND SPECIALIST DRAWINGS.

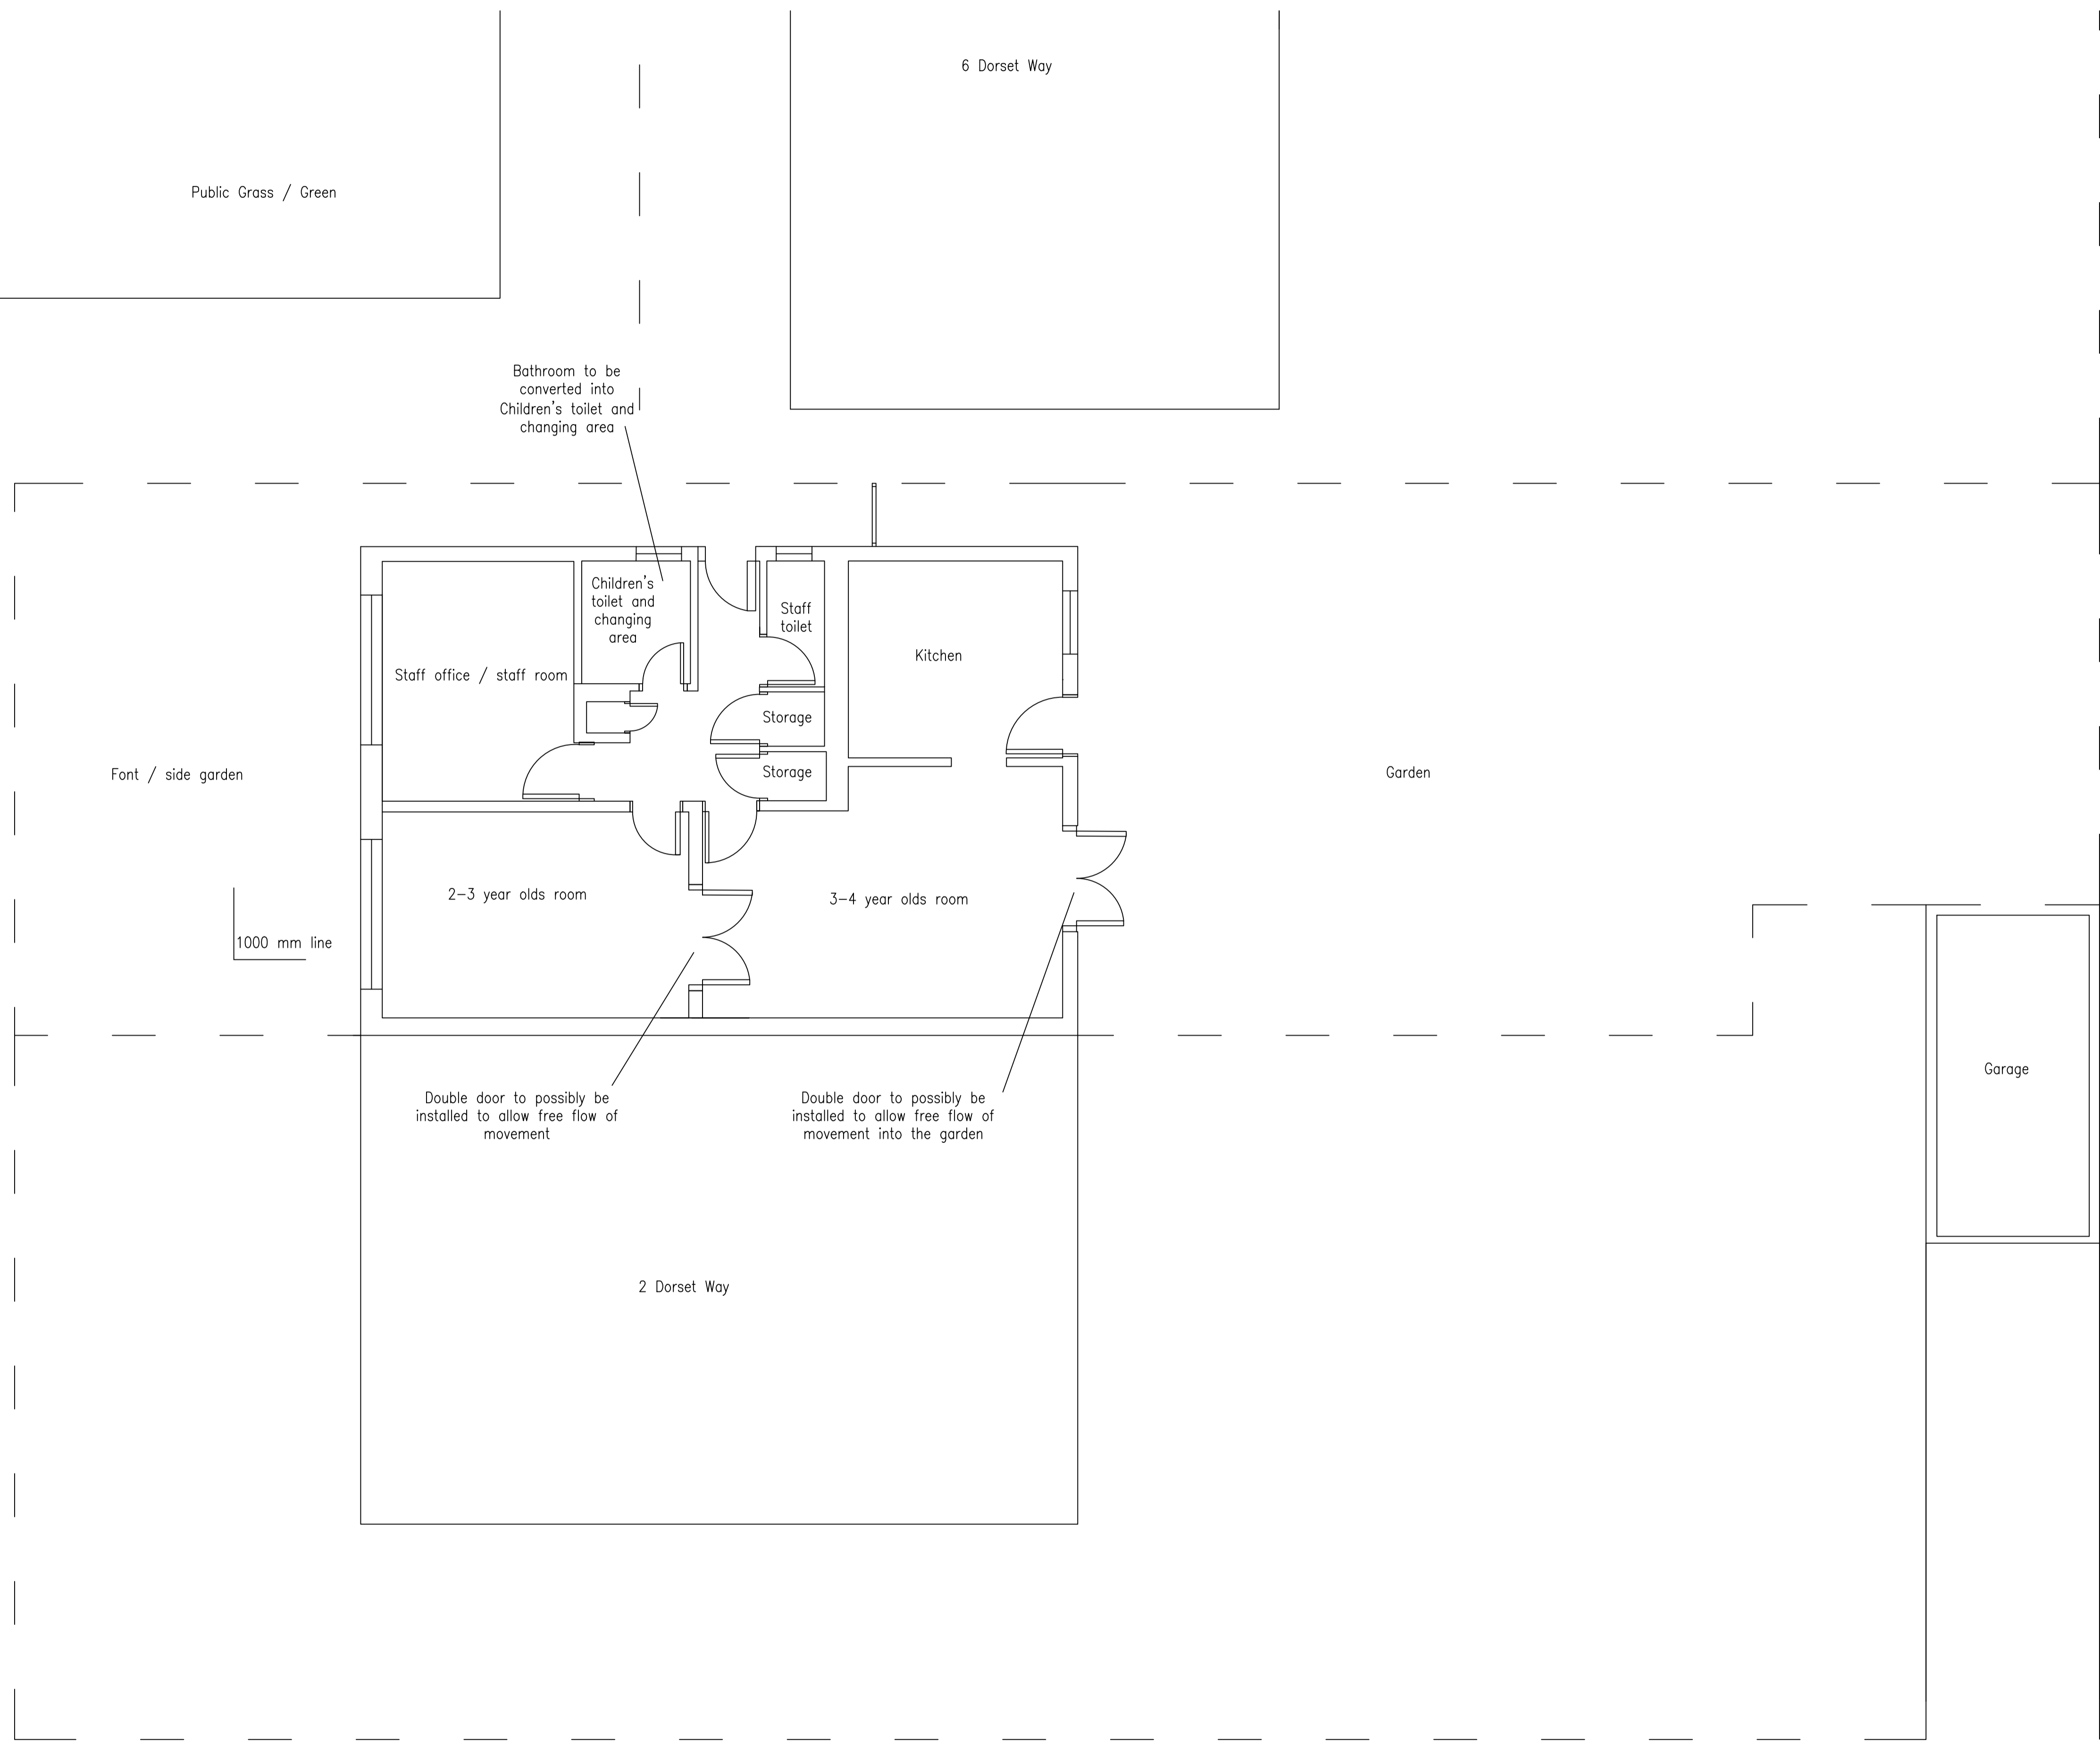

SITE PLAN
 4 DORSET WAY, CANVEY ISLAND,
 SS8 9XF

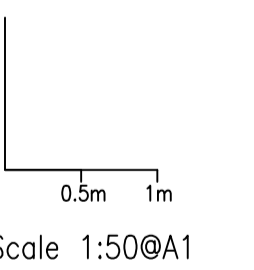

Proposed Layout 1:50@A1

Rev	Date	Description	GM	KM
P01	31.01.24	Proposed building layout		
Issue Status				
Planning				
Project				
4 Dorset Way, Canvey Island				
Title				
Proposed Building Layout				
Scale	Designed By	Checked By	Date	
1:50@A1	KM	KM	FEB/24	
Drawing No.				
00-DW-04-CI-PD001				P02