

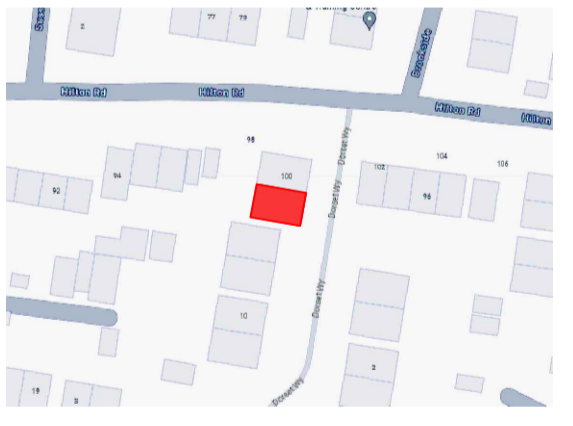


NOTE:
 CONTRACTOR MUST VERIFY ALL DIMENSIONS ON SITE BEFORE COMMENCING ANY
 WORK OR DRAWINGS. ANY DISCREPANCIES ARE TO BE REPORTED IMMEDIATELY.
 DIMENSIONS TO BE TAKEN IN PREFERENCE TO SCALED DIMENSIONS THIS
 DRAWING TO BE READ IN CONJUNCTION WITH ALL RELEVANT ARCHITECT,
 CONSULTANT, CONTRACTOR AND SPECIALIST DRAWINGS.

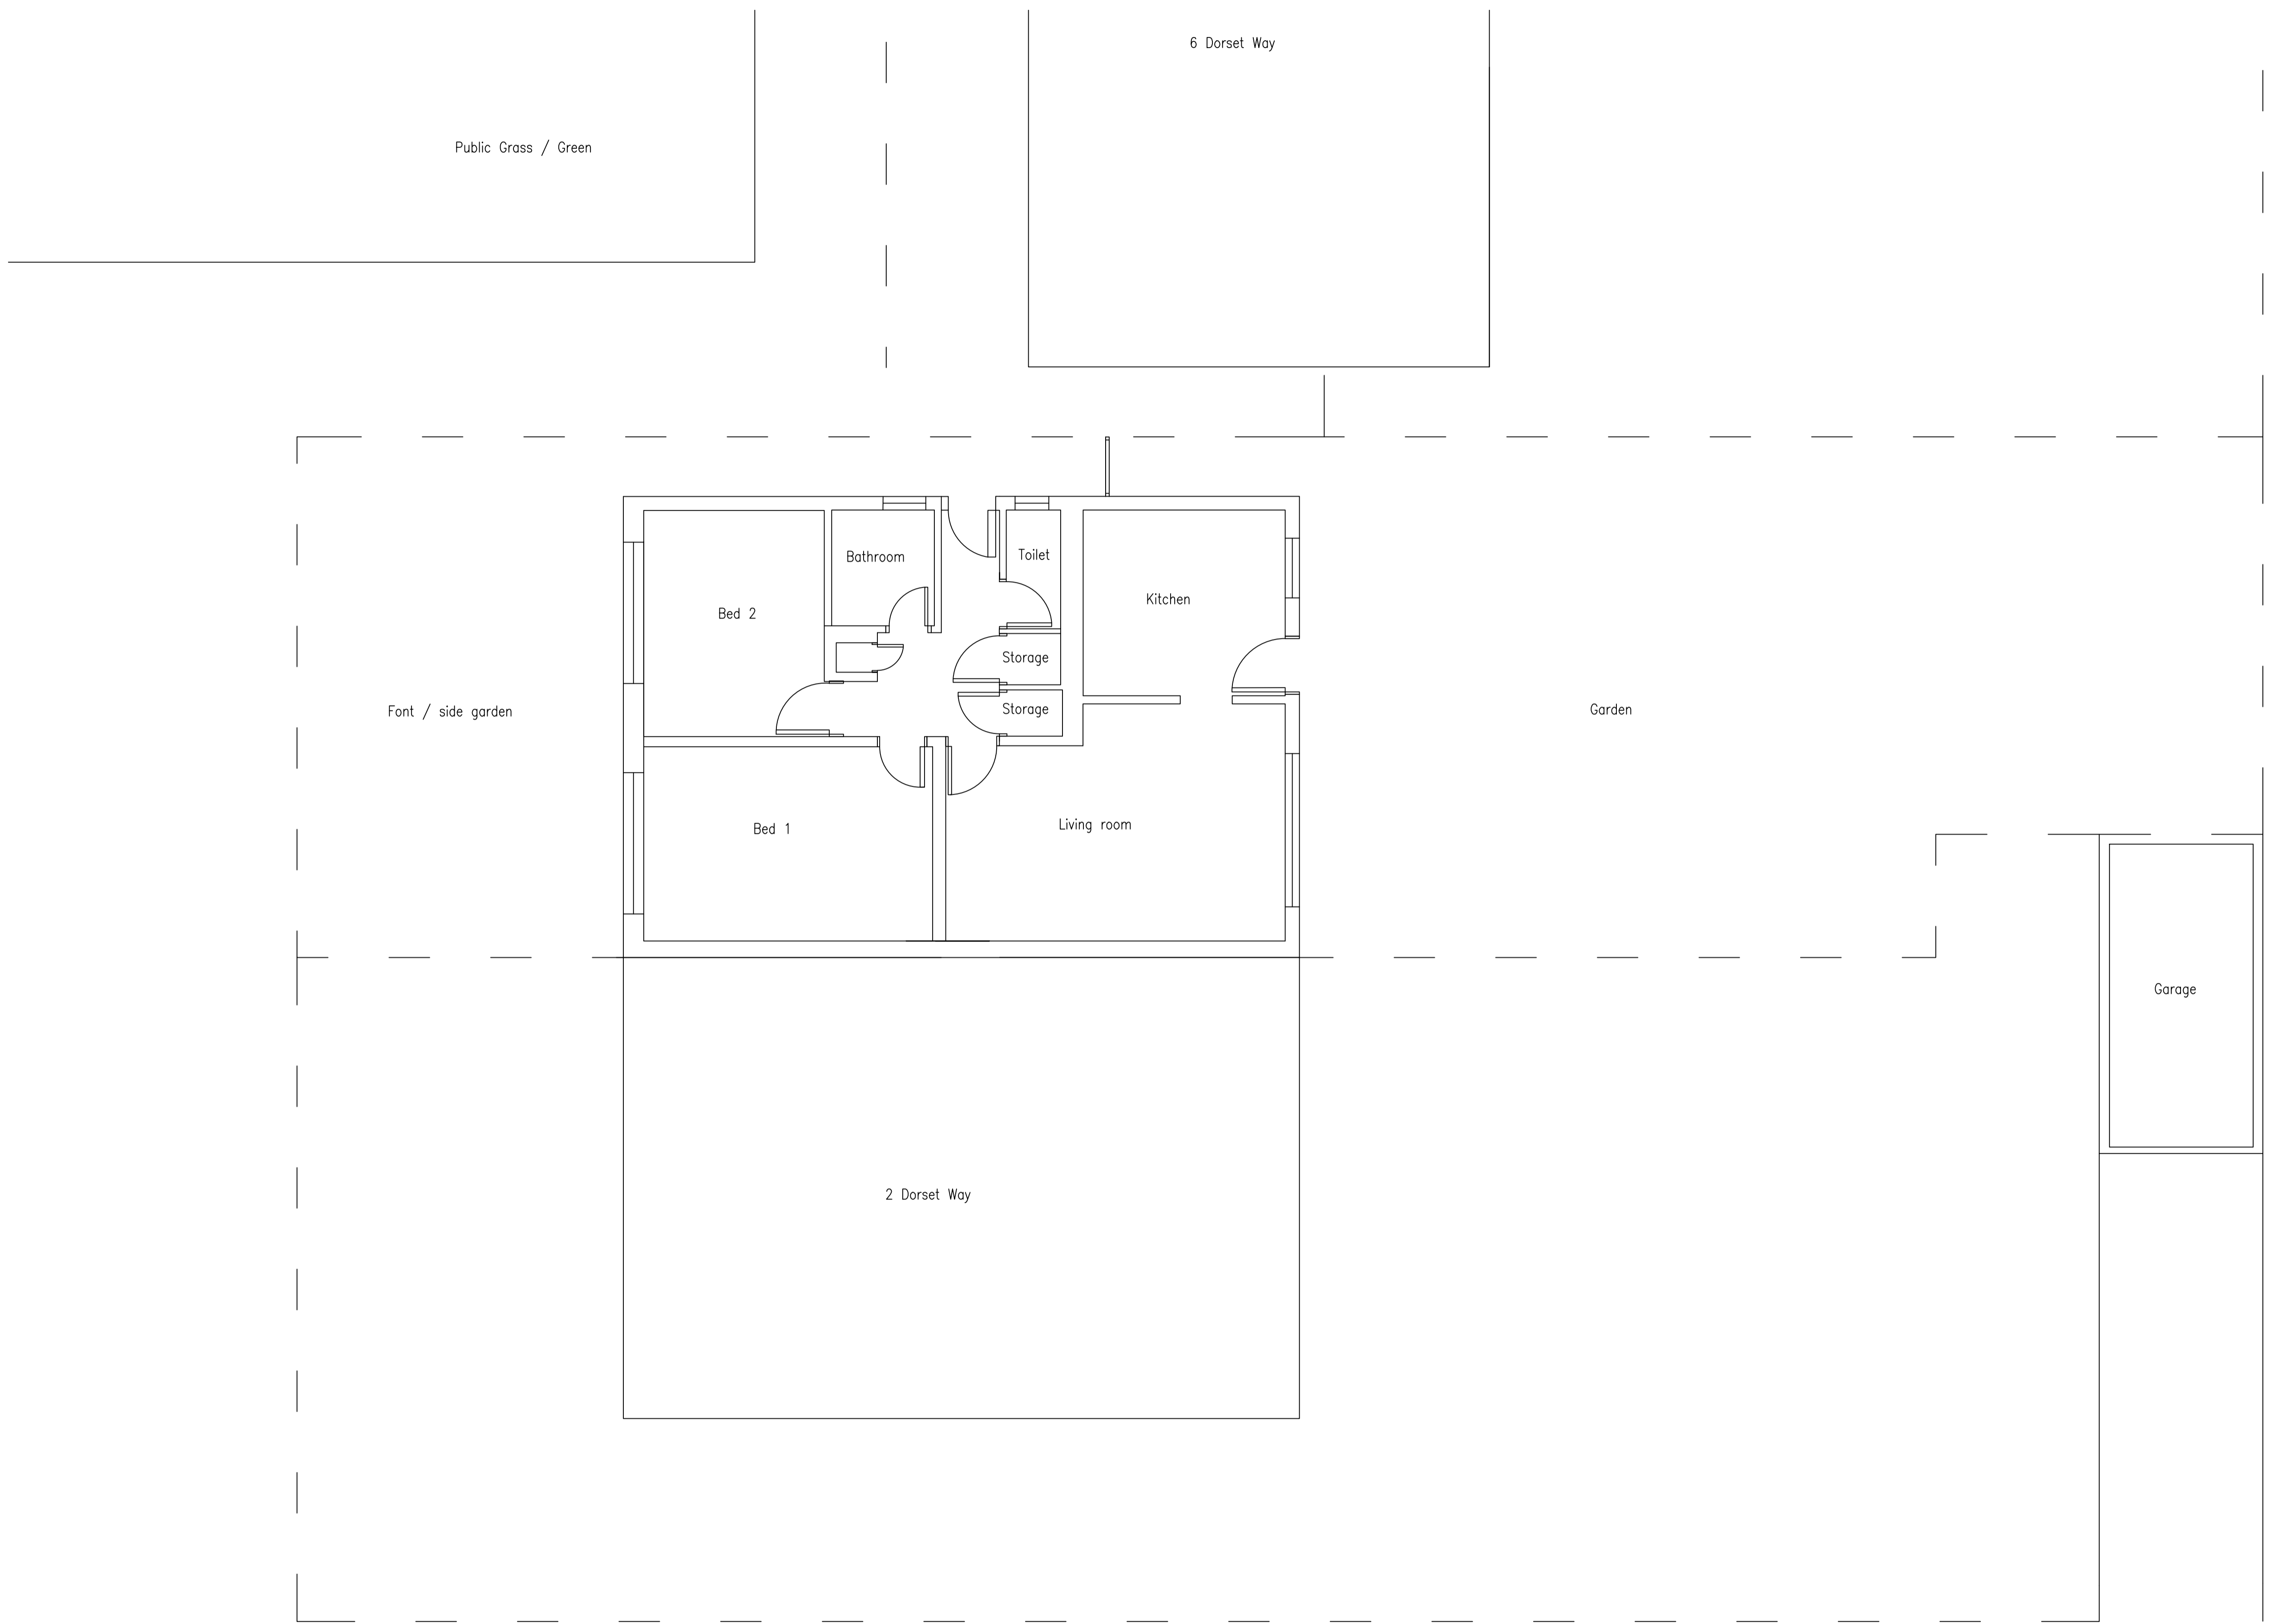

SITE PLAN
 4 DORSET WAY, CANVEY ISLAND,
 SS8 9XF

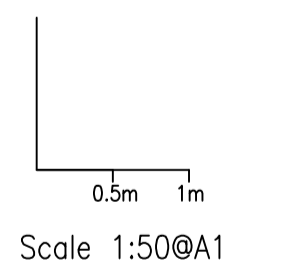

Existing Layout 1:50@A1

P01	31.01.24	Existing building layout	GM	KM
Rev	Date	Description	Drawn	App
Issue Status				
Planning				
Project				
4 Dorset Way, Canvey Island				
Title				
Existing Building Layout				
Scale	Designed By	Checked By	Date	
1:50@A1	KM	KM	FEB/24	
Drawing No.				
00-DW-04-CI-EX001				P02