

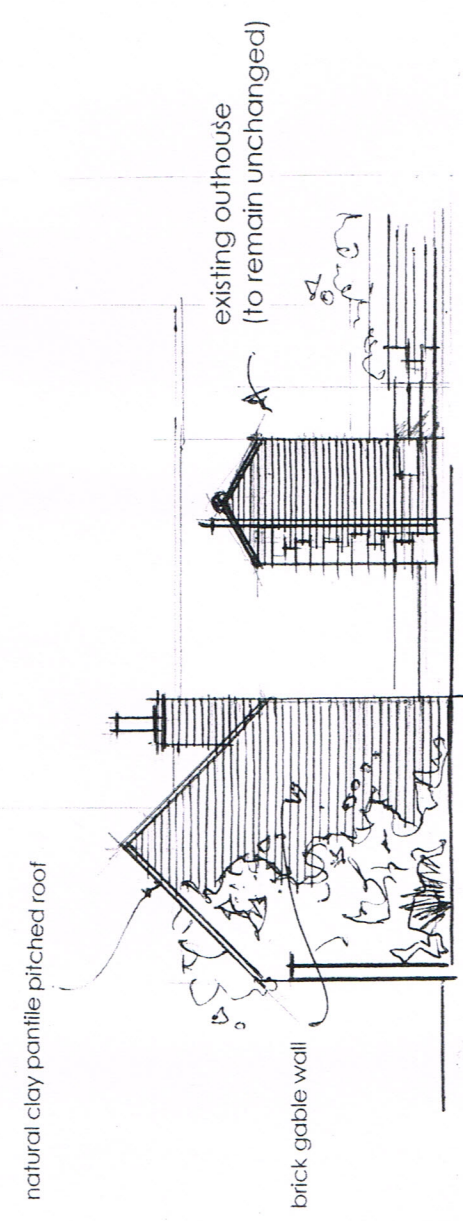


elev. D sectional south elevation on outbuildings and external courtyards 1:100

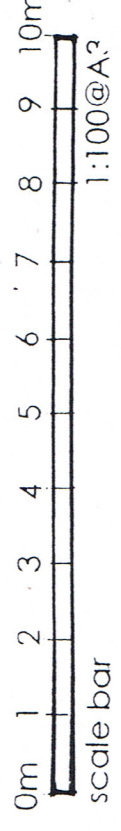

elev.E west elevation on outbuildings 1:100

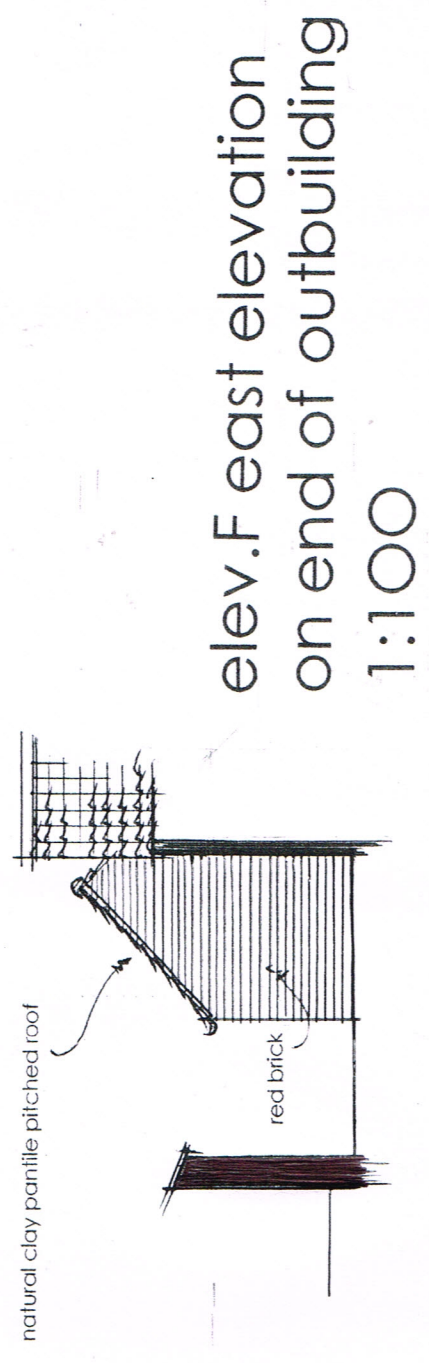

elev.F east elevation on end of outbuilding 1:100

GRIFFIN ASSOCIATES Oundle Peterborough mob: 07850 085320

title: EXISTING ELEVATIONS scale: 1:100 date: 09/23 drawing no: [signature] rev: [signature]

scheme: ALTERATION AND IMPROVEMENTS 35 HIGH STREET BRIGSTOCK 1599 - p - 04