


proposed site plan 1:200

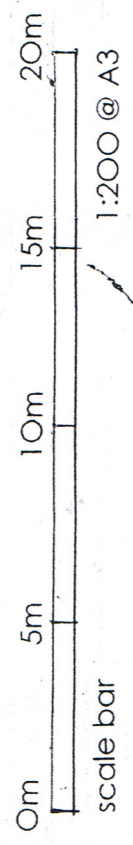

Reva layout modified, outbuilding extension deleted
flush/low profile rooflights confirmed 02/24

GRIFFIN ASSOCIATES
Oundle
Peterborough

mob: 07850 08532

title PROPOSED SITE PLAN
scale 1:200
date 9/23
drawn [signature]

scheme drawing no. 1599 - p - 07
rev. A
ALTERATION AND IMPROVEMENTS
35 HIGH STREET BRIGSTOCK