




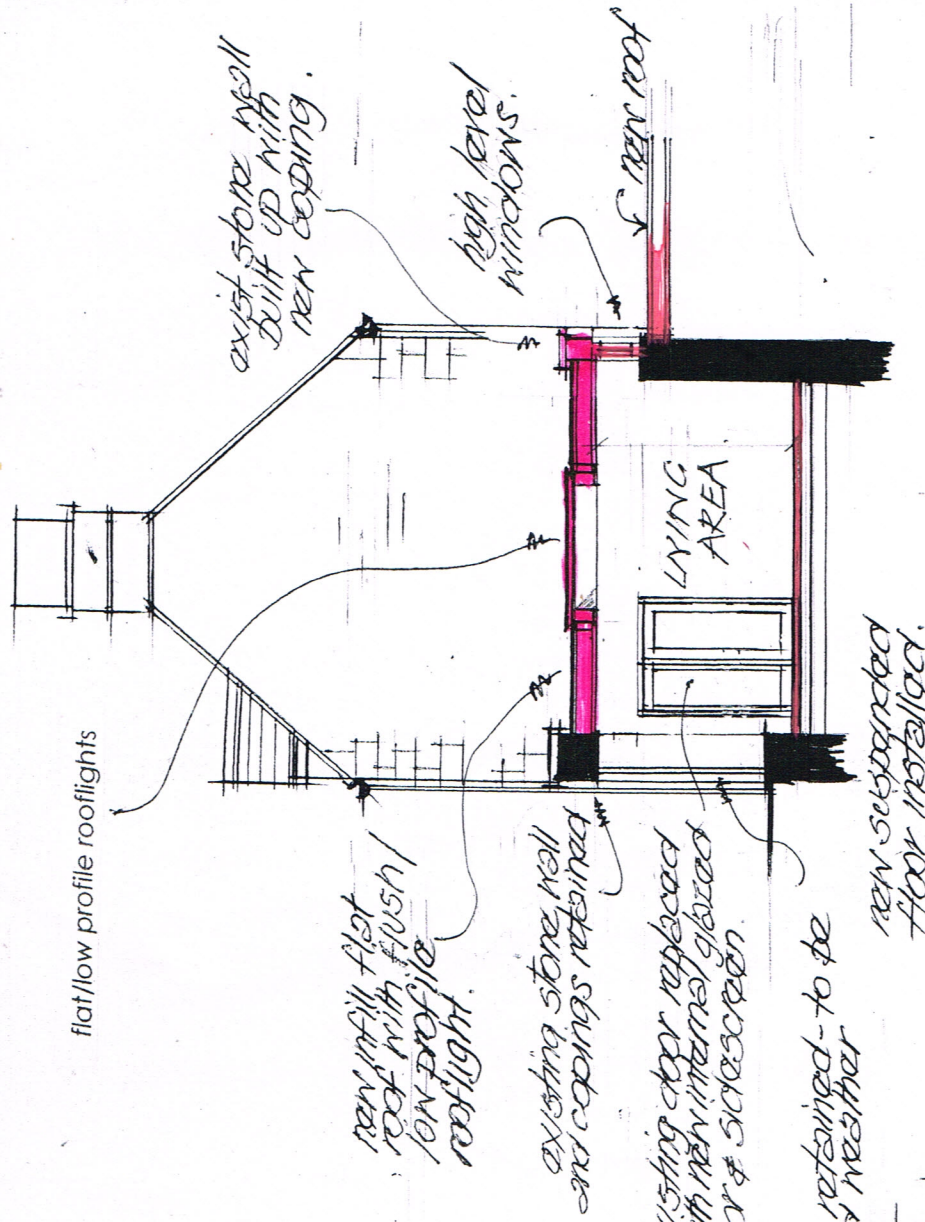


elev A. east elevation - house frontage
1:100
(to remain unchanged)

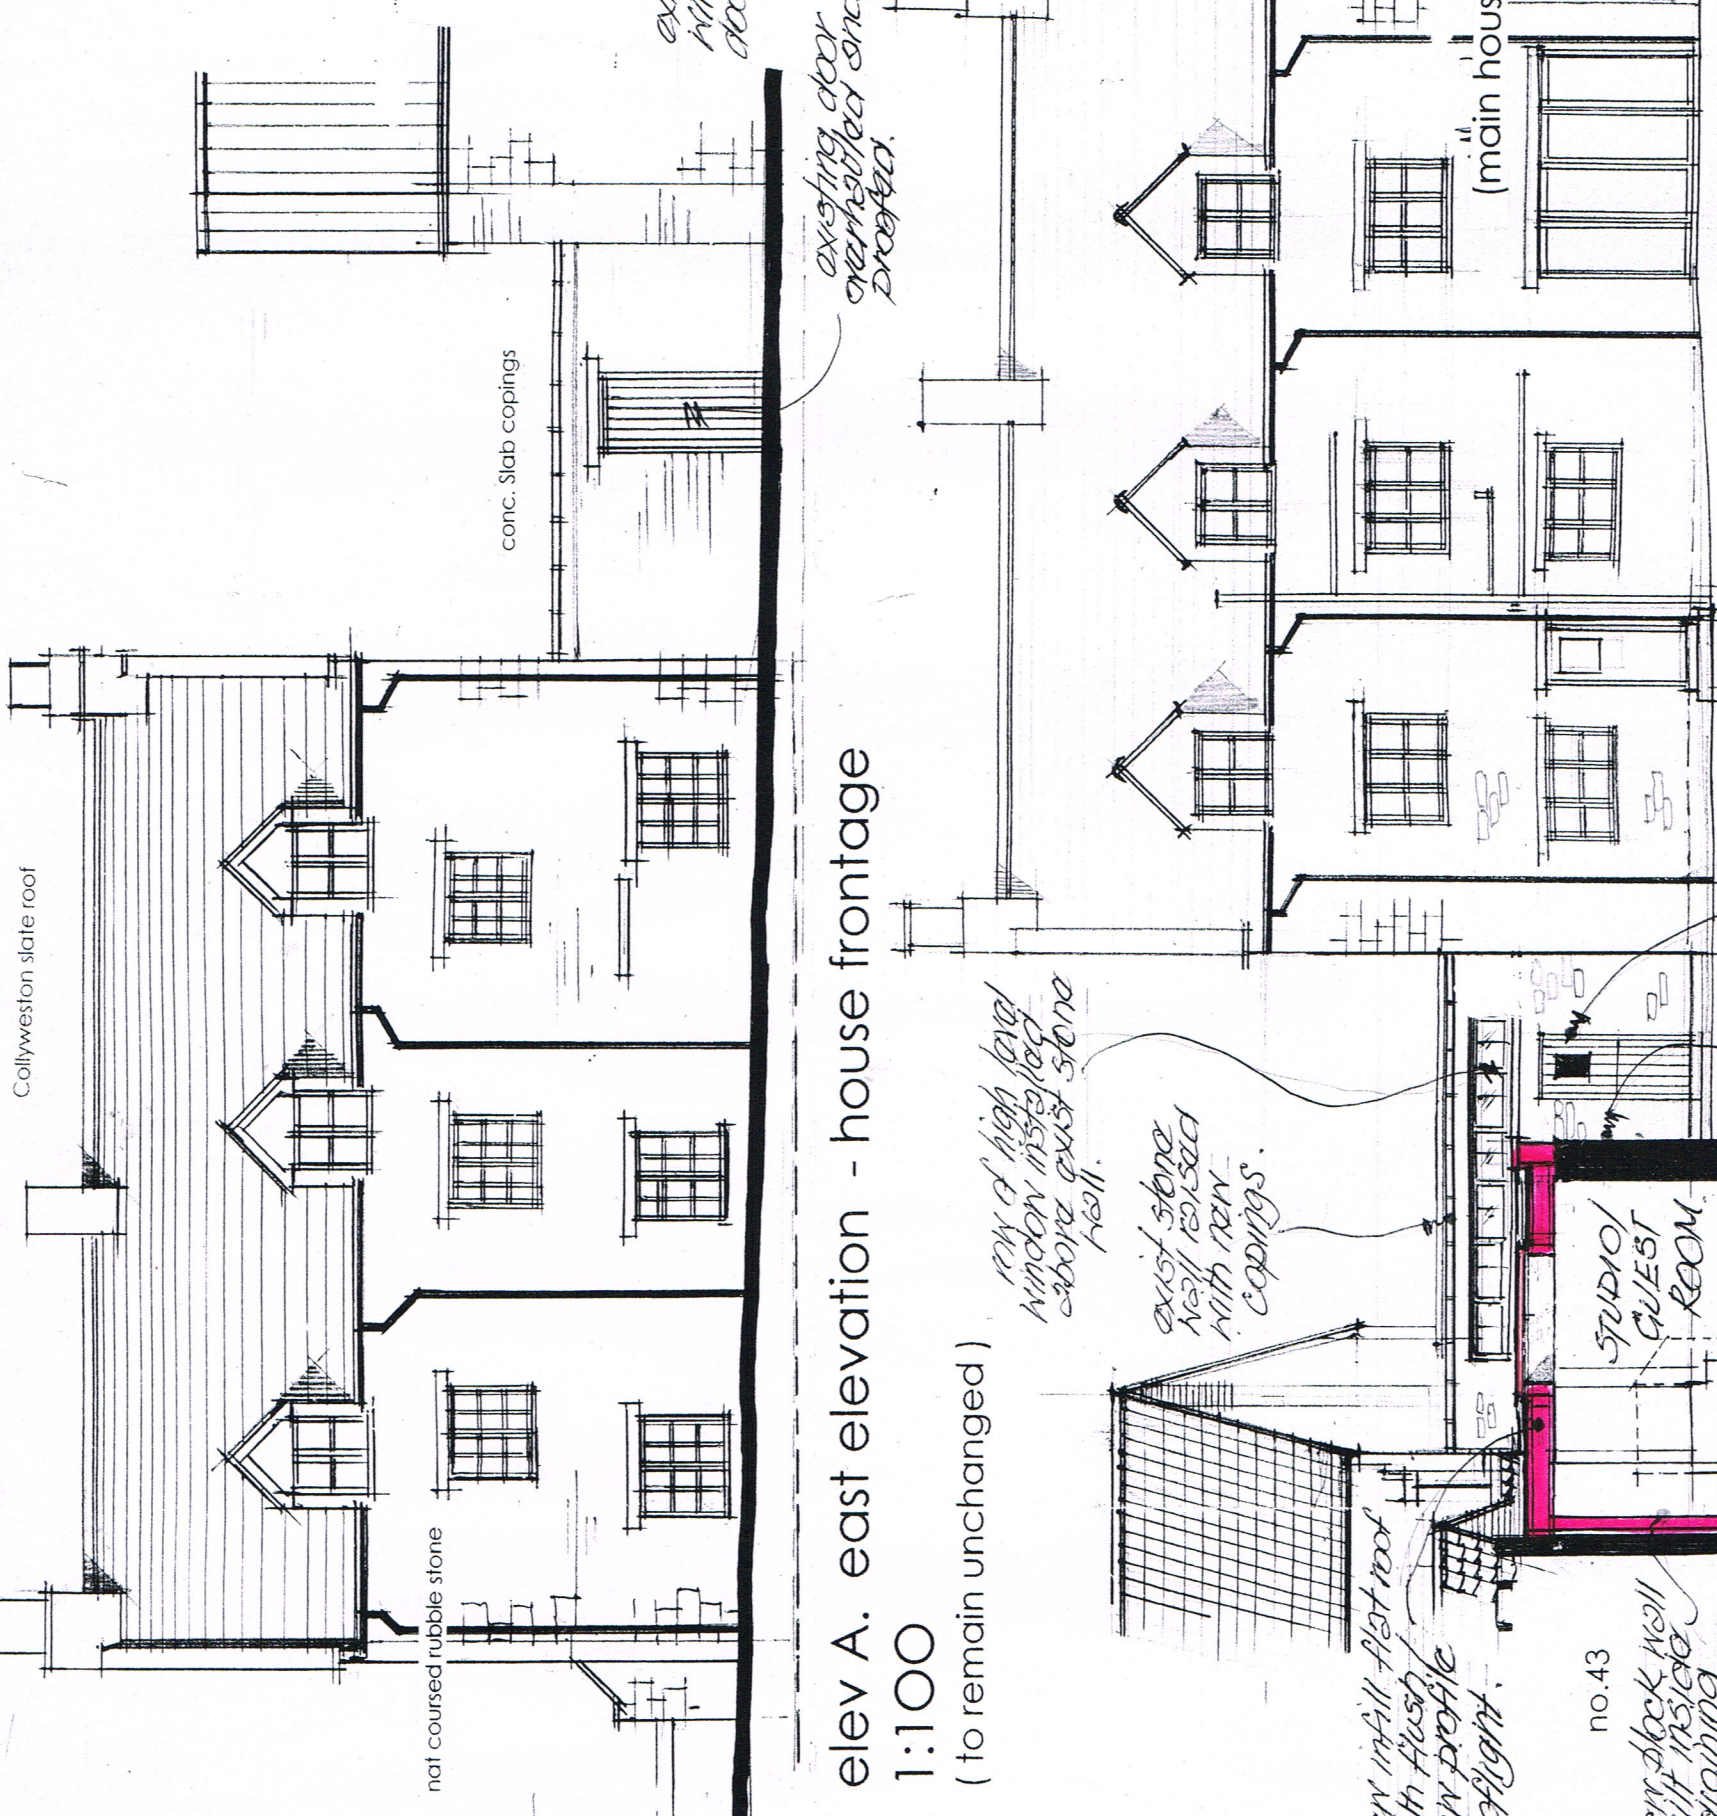

proposed elev. B
sectional north elevation on
house gable 1:100

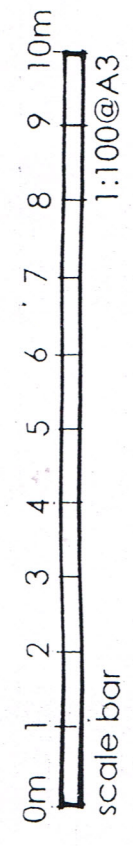

prop elev. C sectional west elevation - house rear
1:100

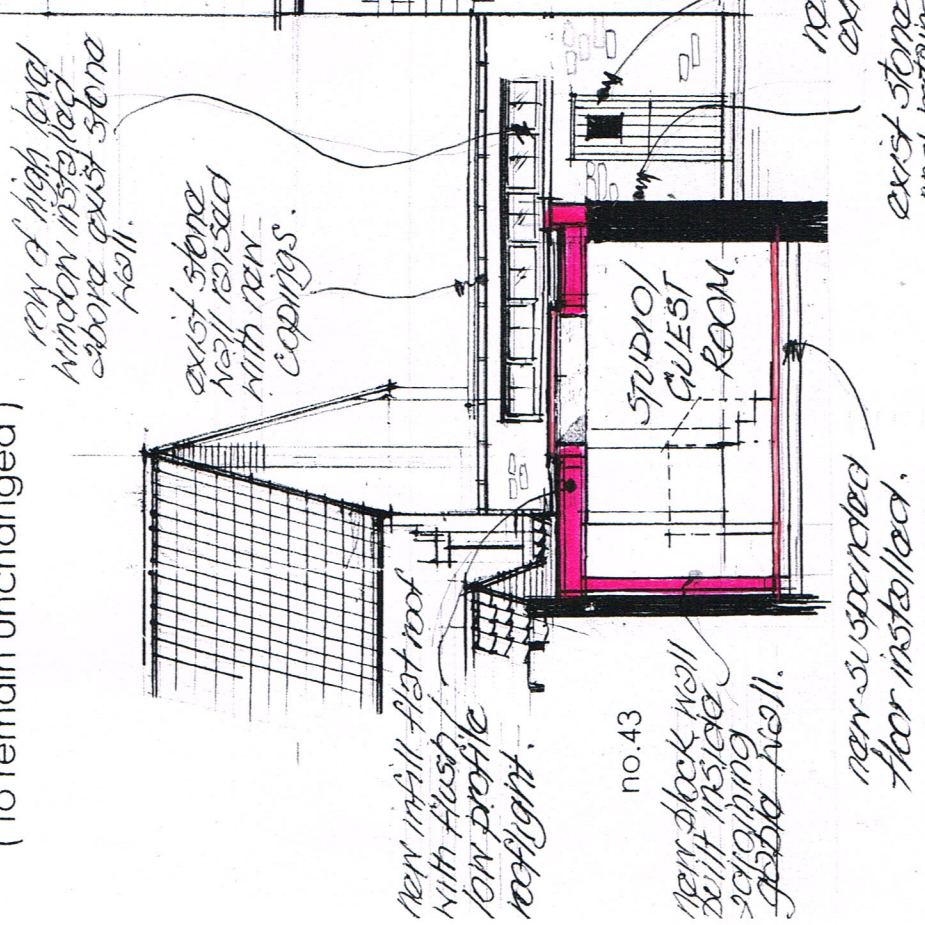

proposed elevations 1:100

RevA layout modified, flush/low profile rooflights confirmed 02/24 *AK*

GRIFFIN ASSOCIATES
Oundle
Peterborough

title: PROPOSED ELEVATIONS
scale: 1:100
date: 09/23
mob: 07850 085320
drawn: *AK*

alteration and improvements
35 HIGH STREET BRIGSTOCK

drawing no. 1599 - p - 08
rev. A