






elev A. east elevation - house frontage  
 1:100  
 (to remain unchanged)

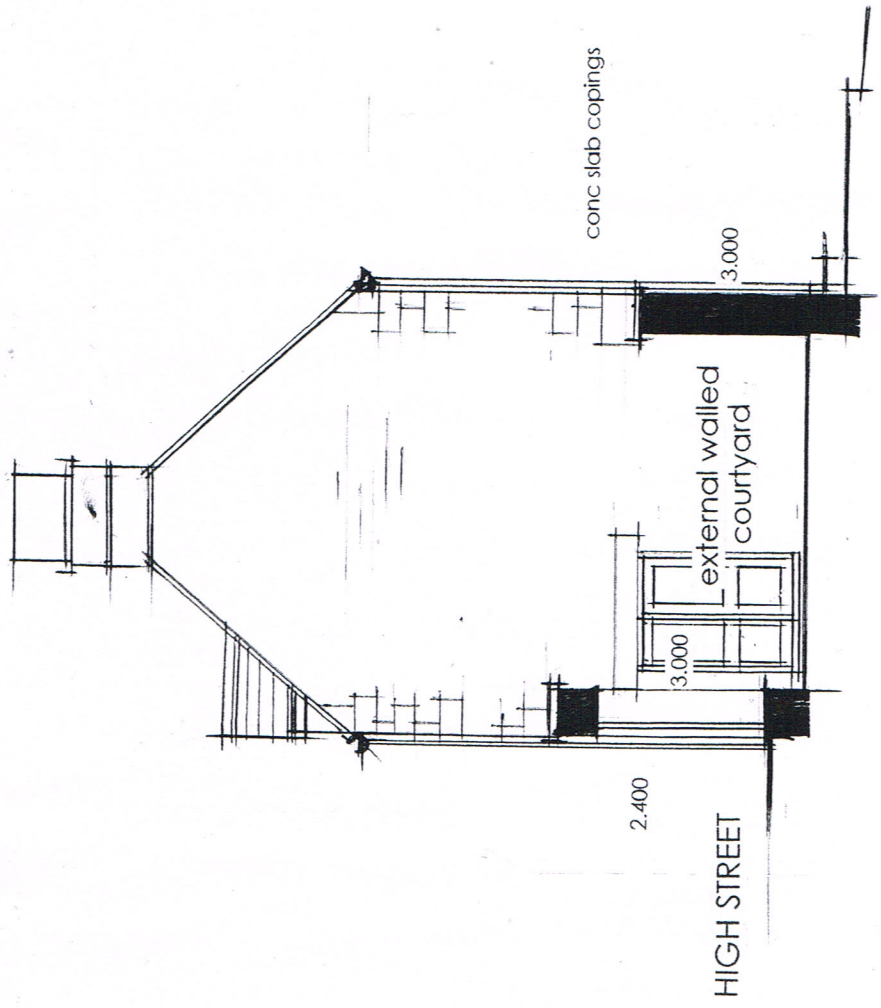

elev B. sectional north elevation  
 on house gable 1:100

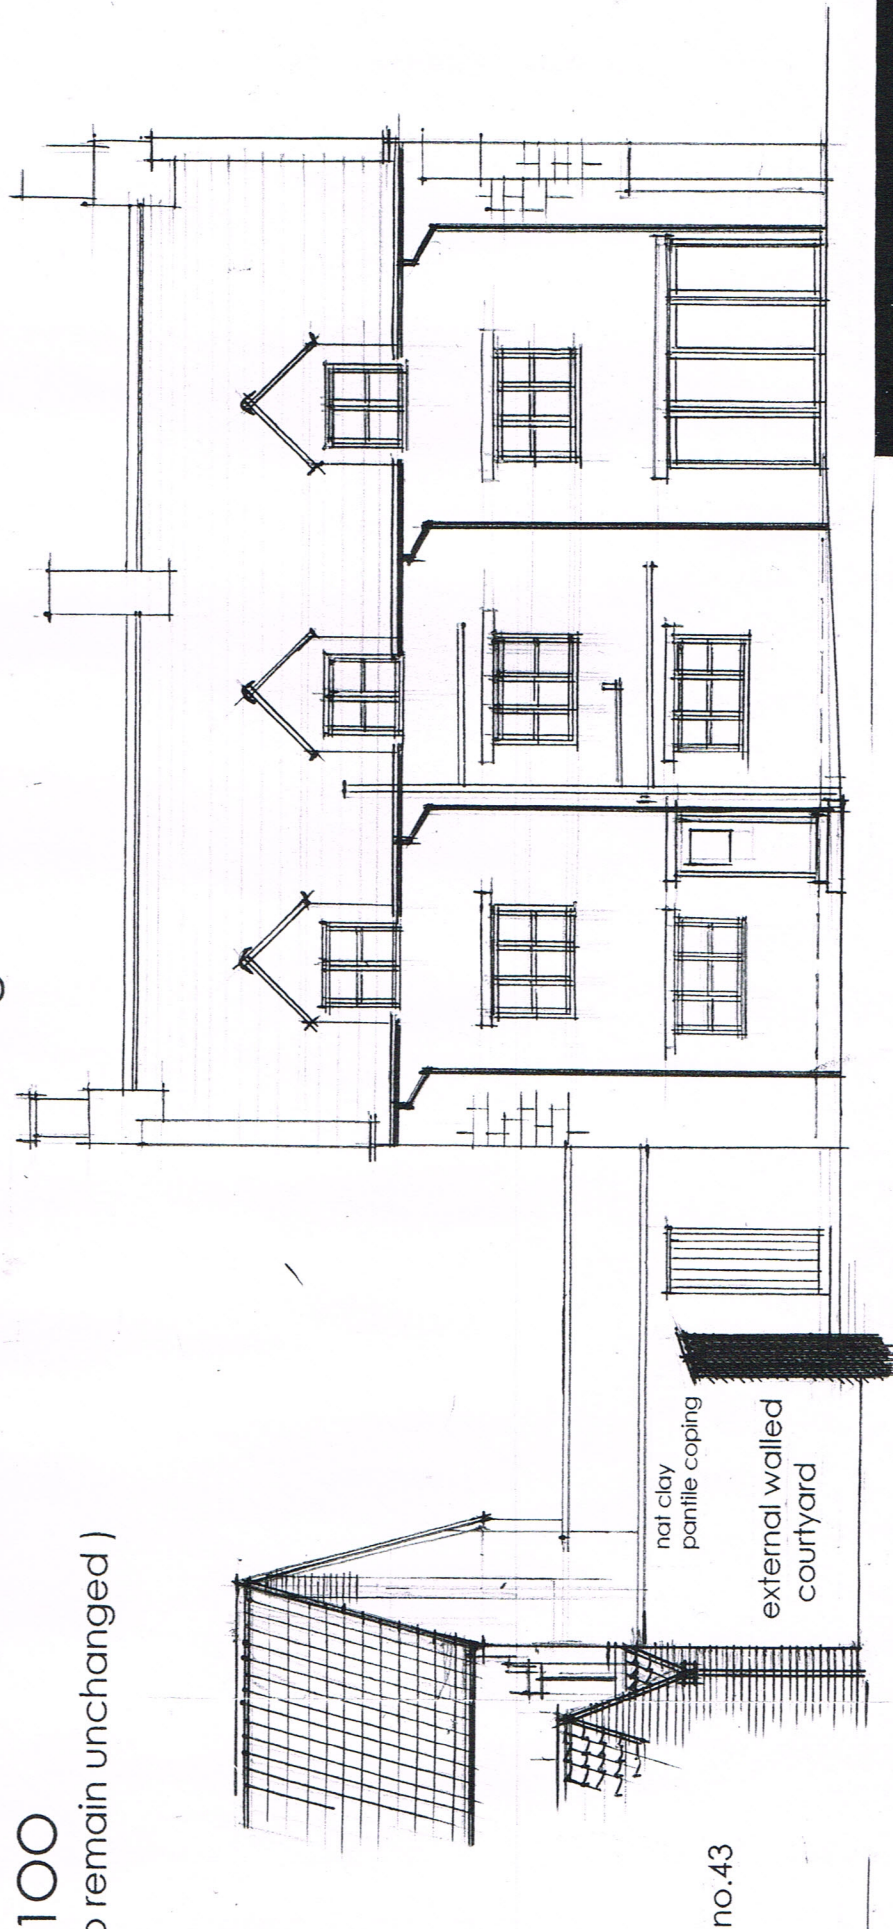

elev C. sectional west elevation - house rear  
 1:100  
 (main house to remain unchanged)

 

existing elevations 1:100

**GRIFFIN ASSOCIATES**  
 Oundle  
 Peterborough

title: EXISTING ELEVATIONS  
 scale: 1:100  
 date: 09/23  
 mob: 07850 085320  
 drawn: [Signature]  
 scheme: ALTERATION AND IMPROVEMENTS  
 drawing no: 1599 - p - 03  
 rev: