



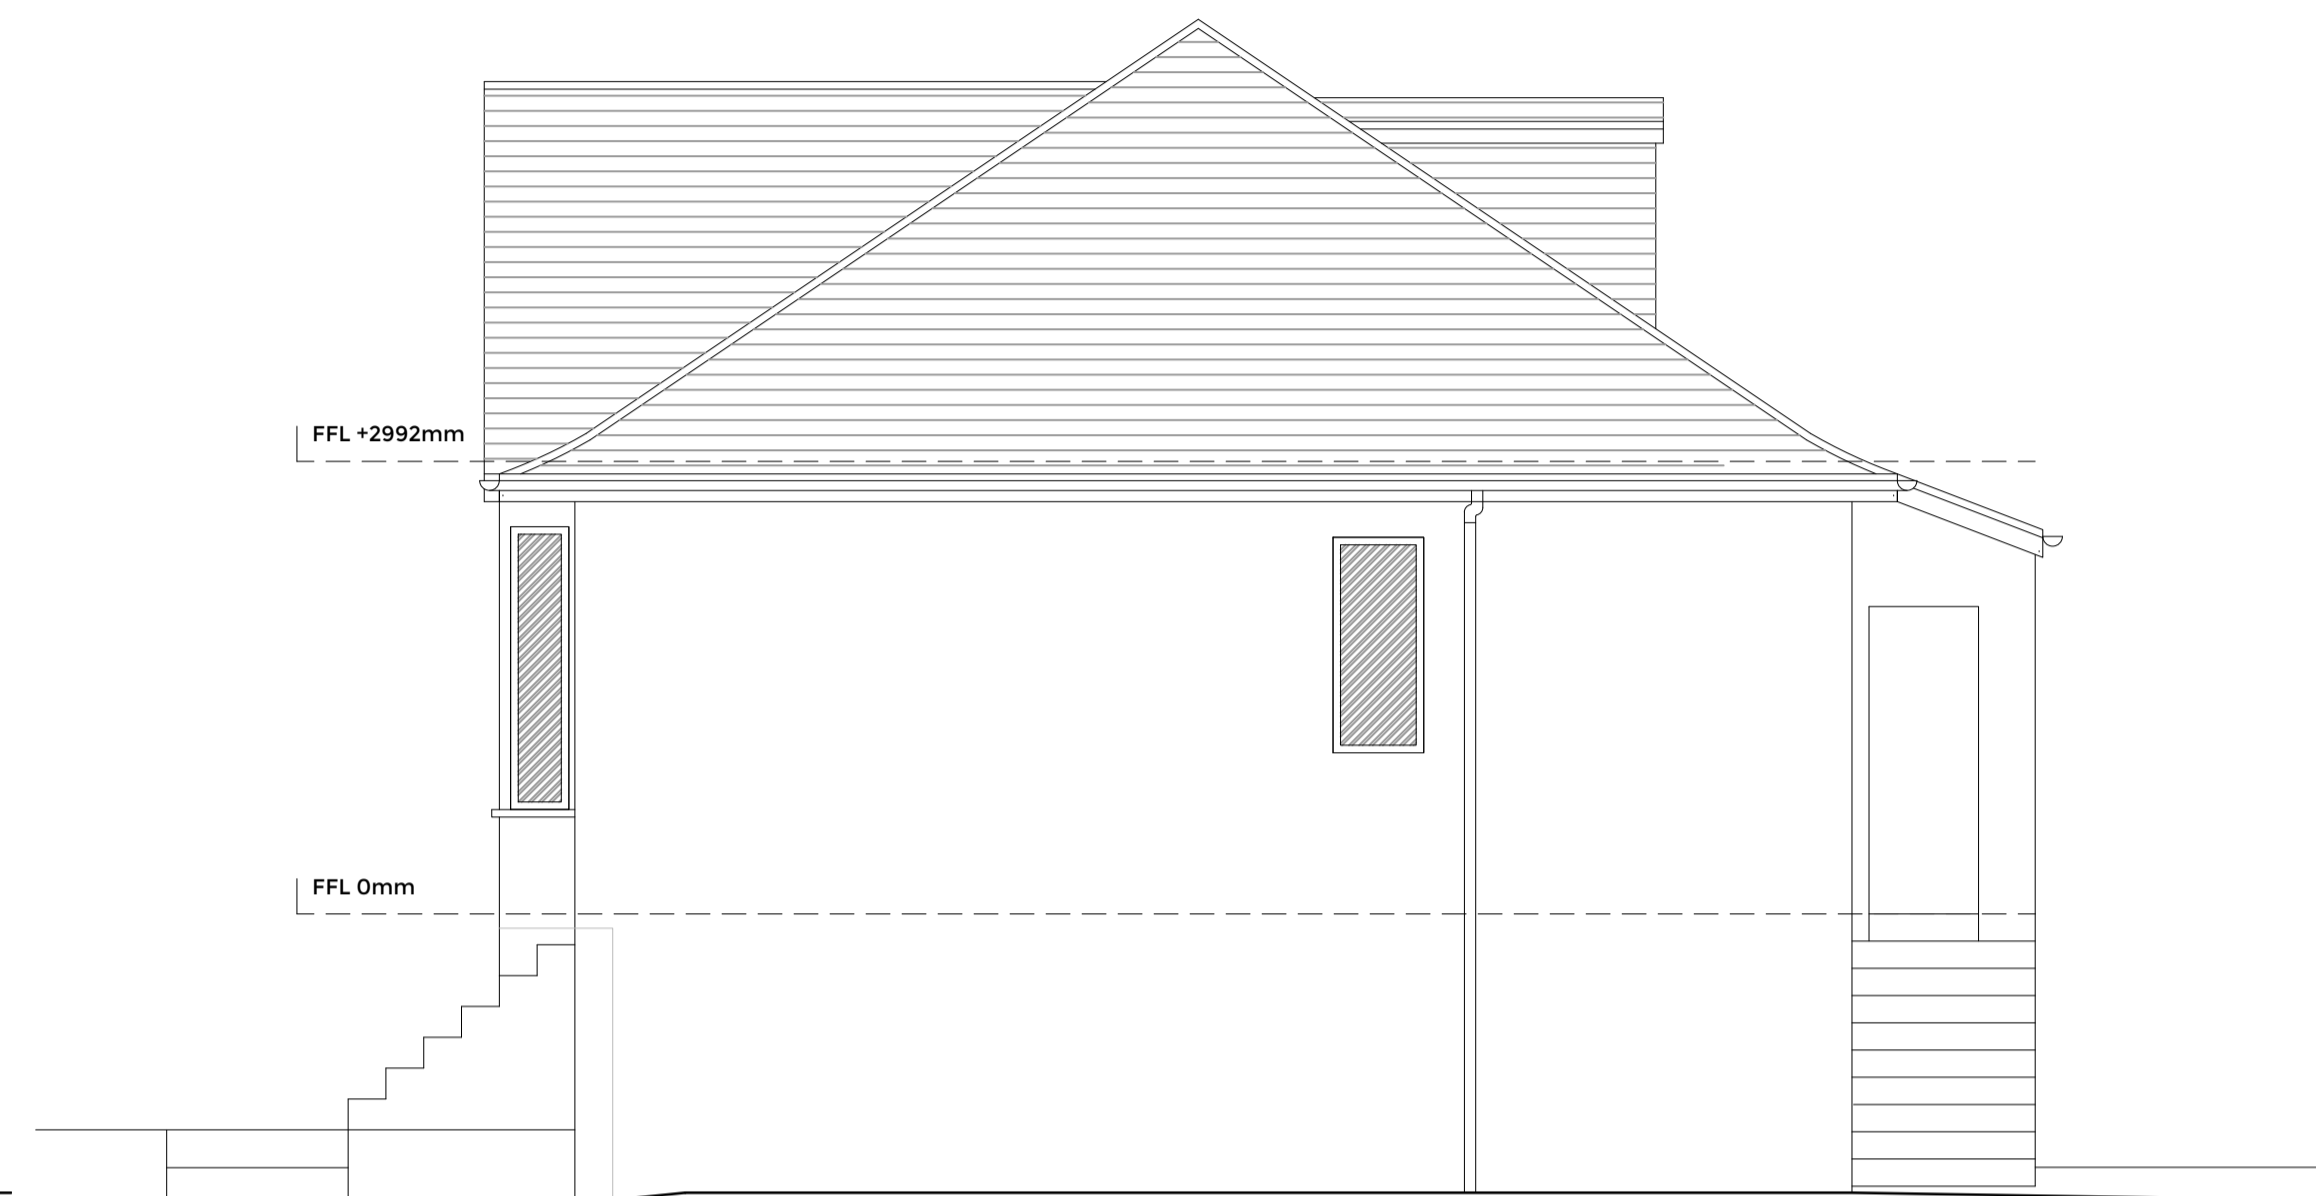


1m 0.5m
FRONT ELEVATION
EXISTING

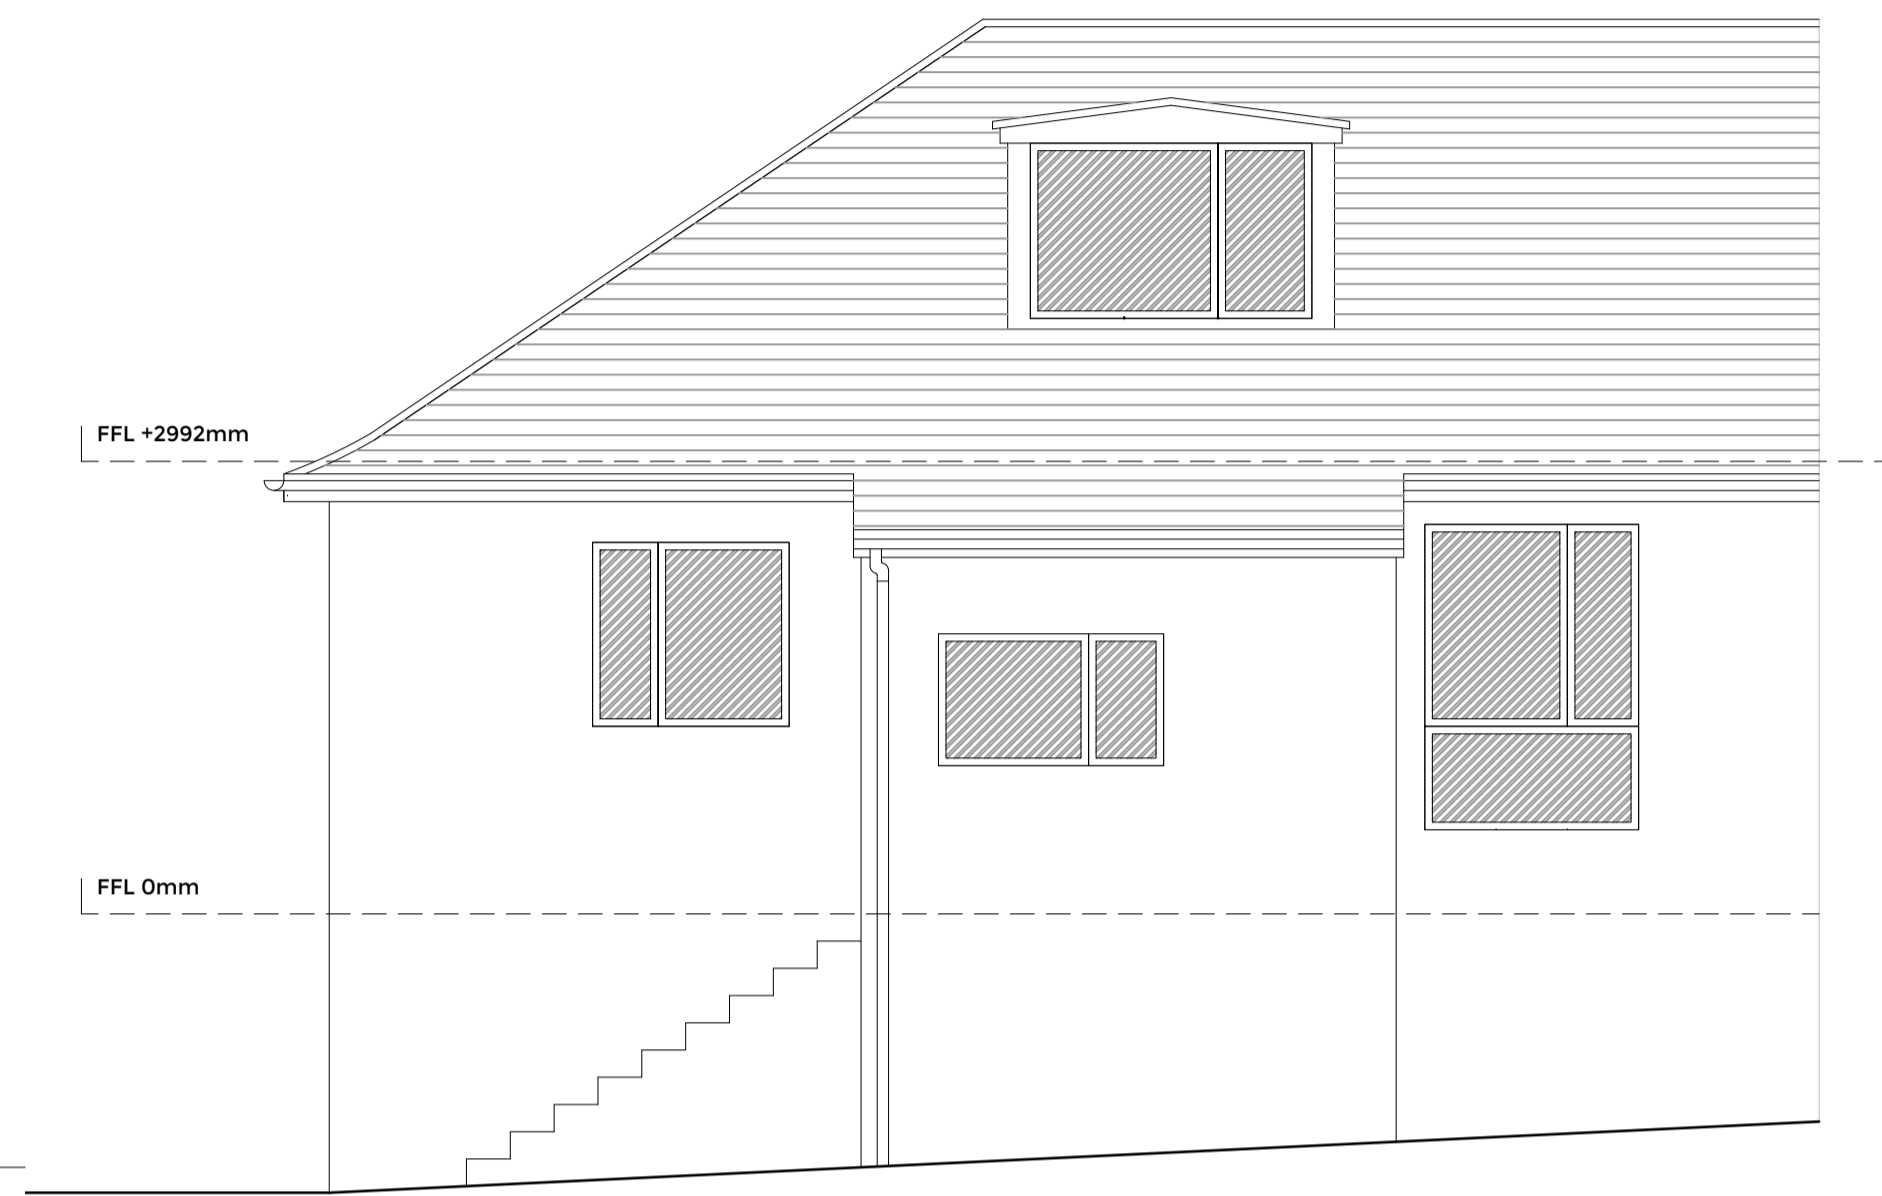


1m 0.5m
SIDE ELEVATION
EXISTING



1m 0.5m
REAR ELEVATION
EXISTING

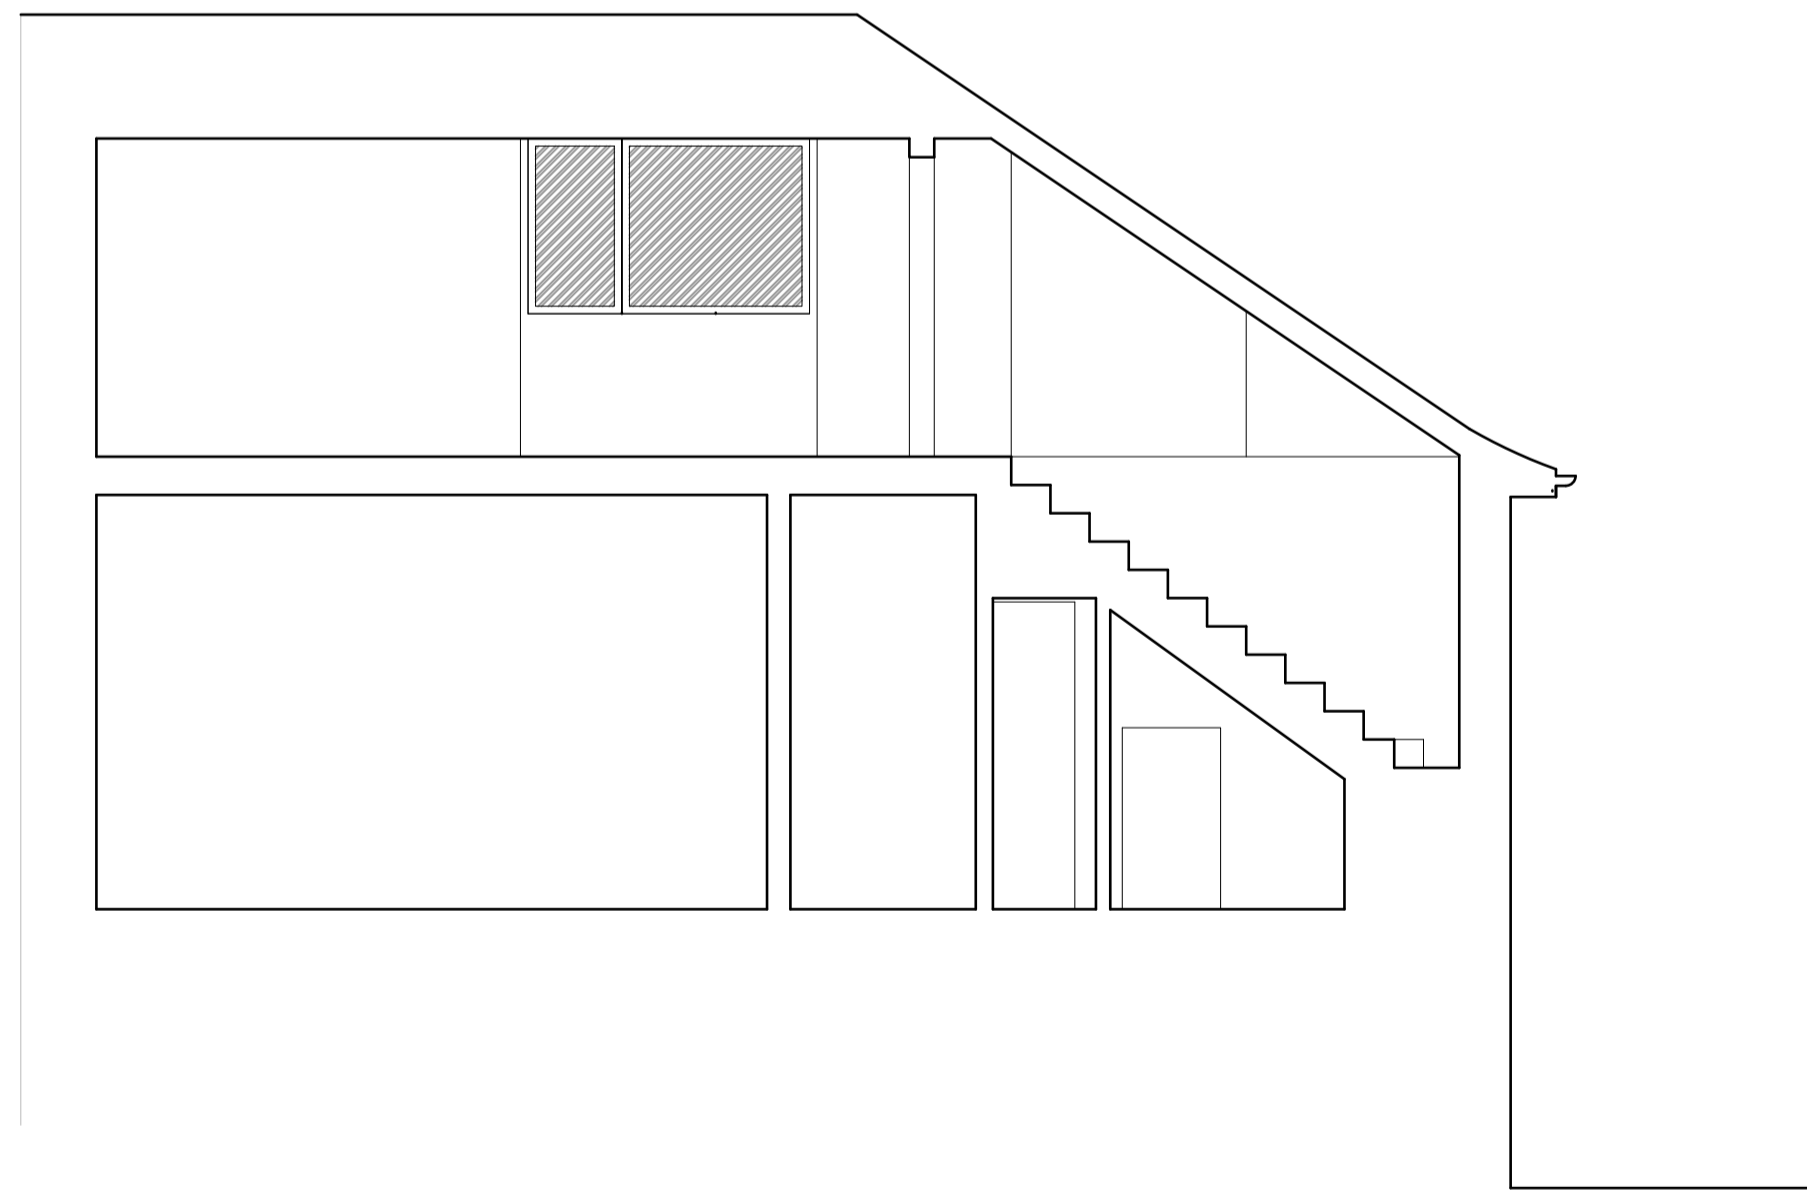

1m 0.5m
SECTION B
EXISTING

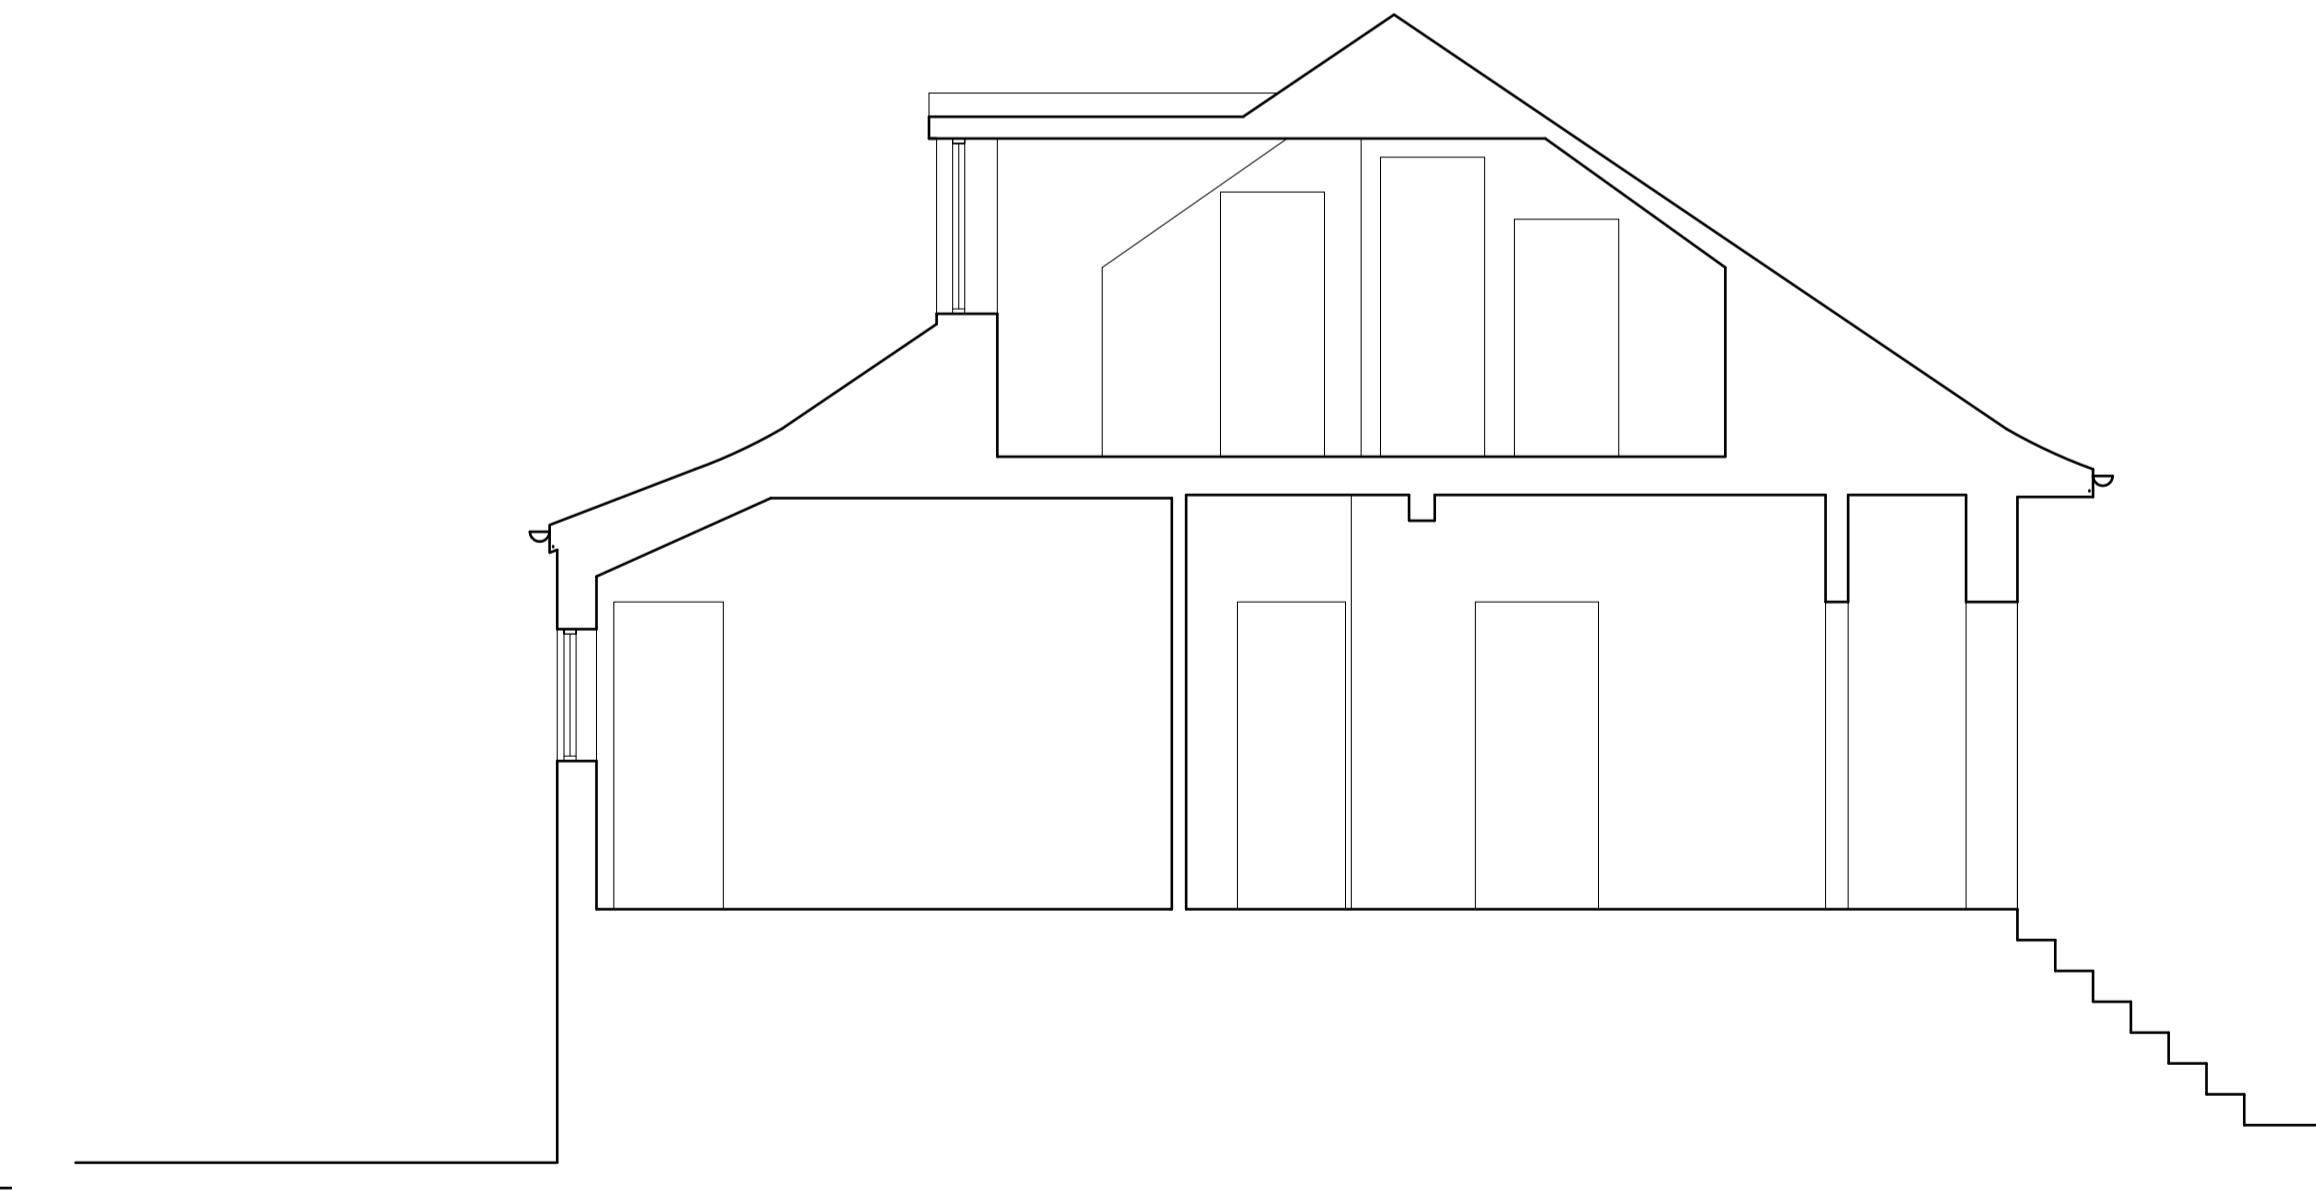

1m 0.5m
SECTION A
EXISTING

REV	DESCRIPTION	DATE

P-03

PROJECT:	22 MERYTON AVENUE GIPFROCK GLASGOW G46 6DU
PROJECT NO.:	23098
CLIENT:	MRS & MISS MACUIRE
DRAWING TITLE:	ELEVATIONS AS EXISTING
DATE:	JAN 24
REV:	-
SCALE:	1:50 @ A1



WWW.STOPSTUDIO.CO.UK
HELLO@STOPSTUDIO.CO.UK
0141 266 0513

All sizes to be checked on site by the contractor prior to preparation of shop drawings or fabrication of parts.

This drawing should not be scaled. Any discrepancies to be brought to the immediate attention of STOP Studio Ltd.

This drawing is supplied for the purposes in which it was issued for ONLY and MUST not be used for any other purpose.

PLANNING

Copyright of design and drawing reserved. Unauthorised copying, distribution or receipt of this drawing without the written consent of STOP Studio Ltd may constitute an infringement of copyright. If in doubt please contact STOP Studio Ltd.