


SCALE 1:500 A4

0 10 20 30 40 50 [m]

 


SCALE 1:1250

0 25 50 75 100 125



SITE LOCATION PLAN

SCALE 1:1250

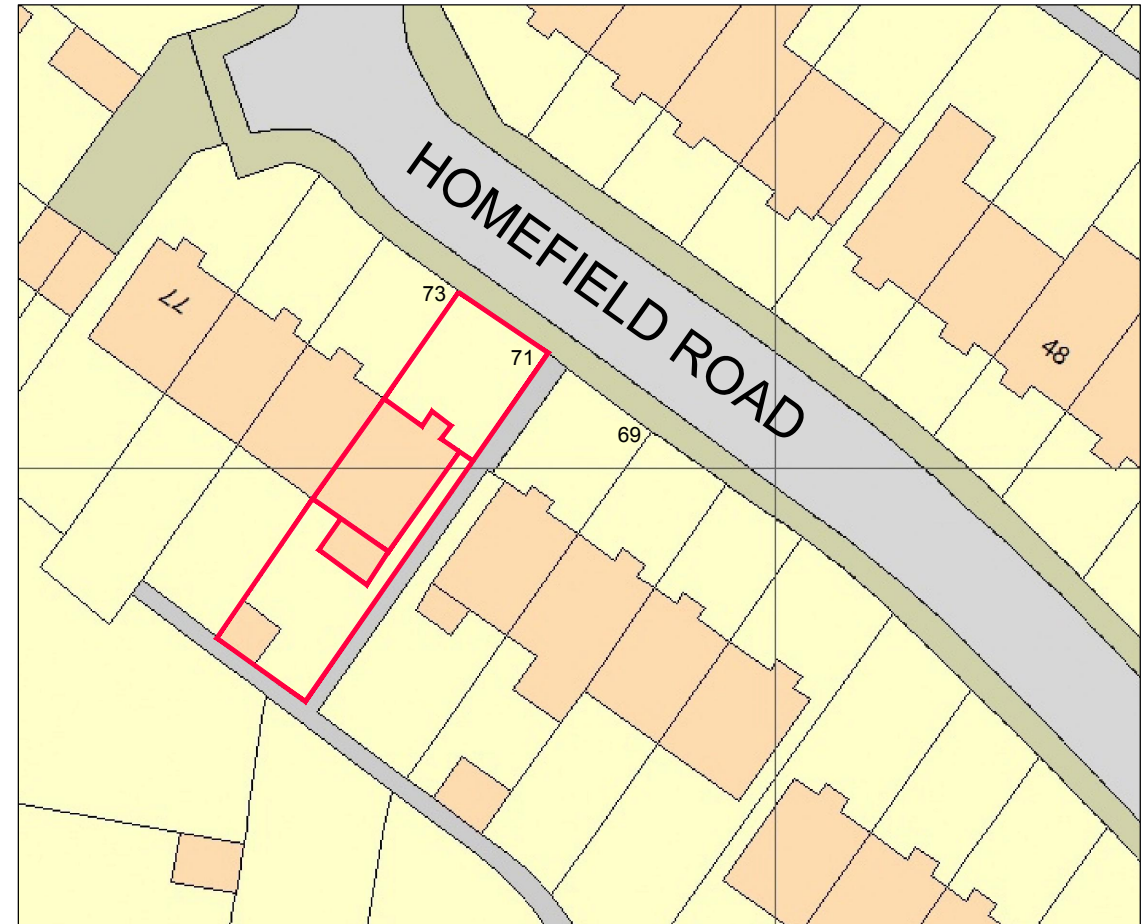

SITE PLAN

SCALE 1:500



enquiries : info@rprojects.co.uk

CLIENT
MRS KERSHAW
71 HOMEFIELD ROAD
BUSHEY
WD23 3AP

PROJECT
SINGLE STOREY REAR EXTENSION
GARAGE CONVERSION

TITLE
SITE PLAN

DRAWING No.
0224_01

REVISION
.