


**A**  
004 PROPOSED GROUND FLOOR PLAN - SCALE 1:100


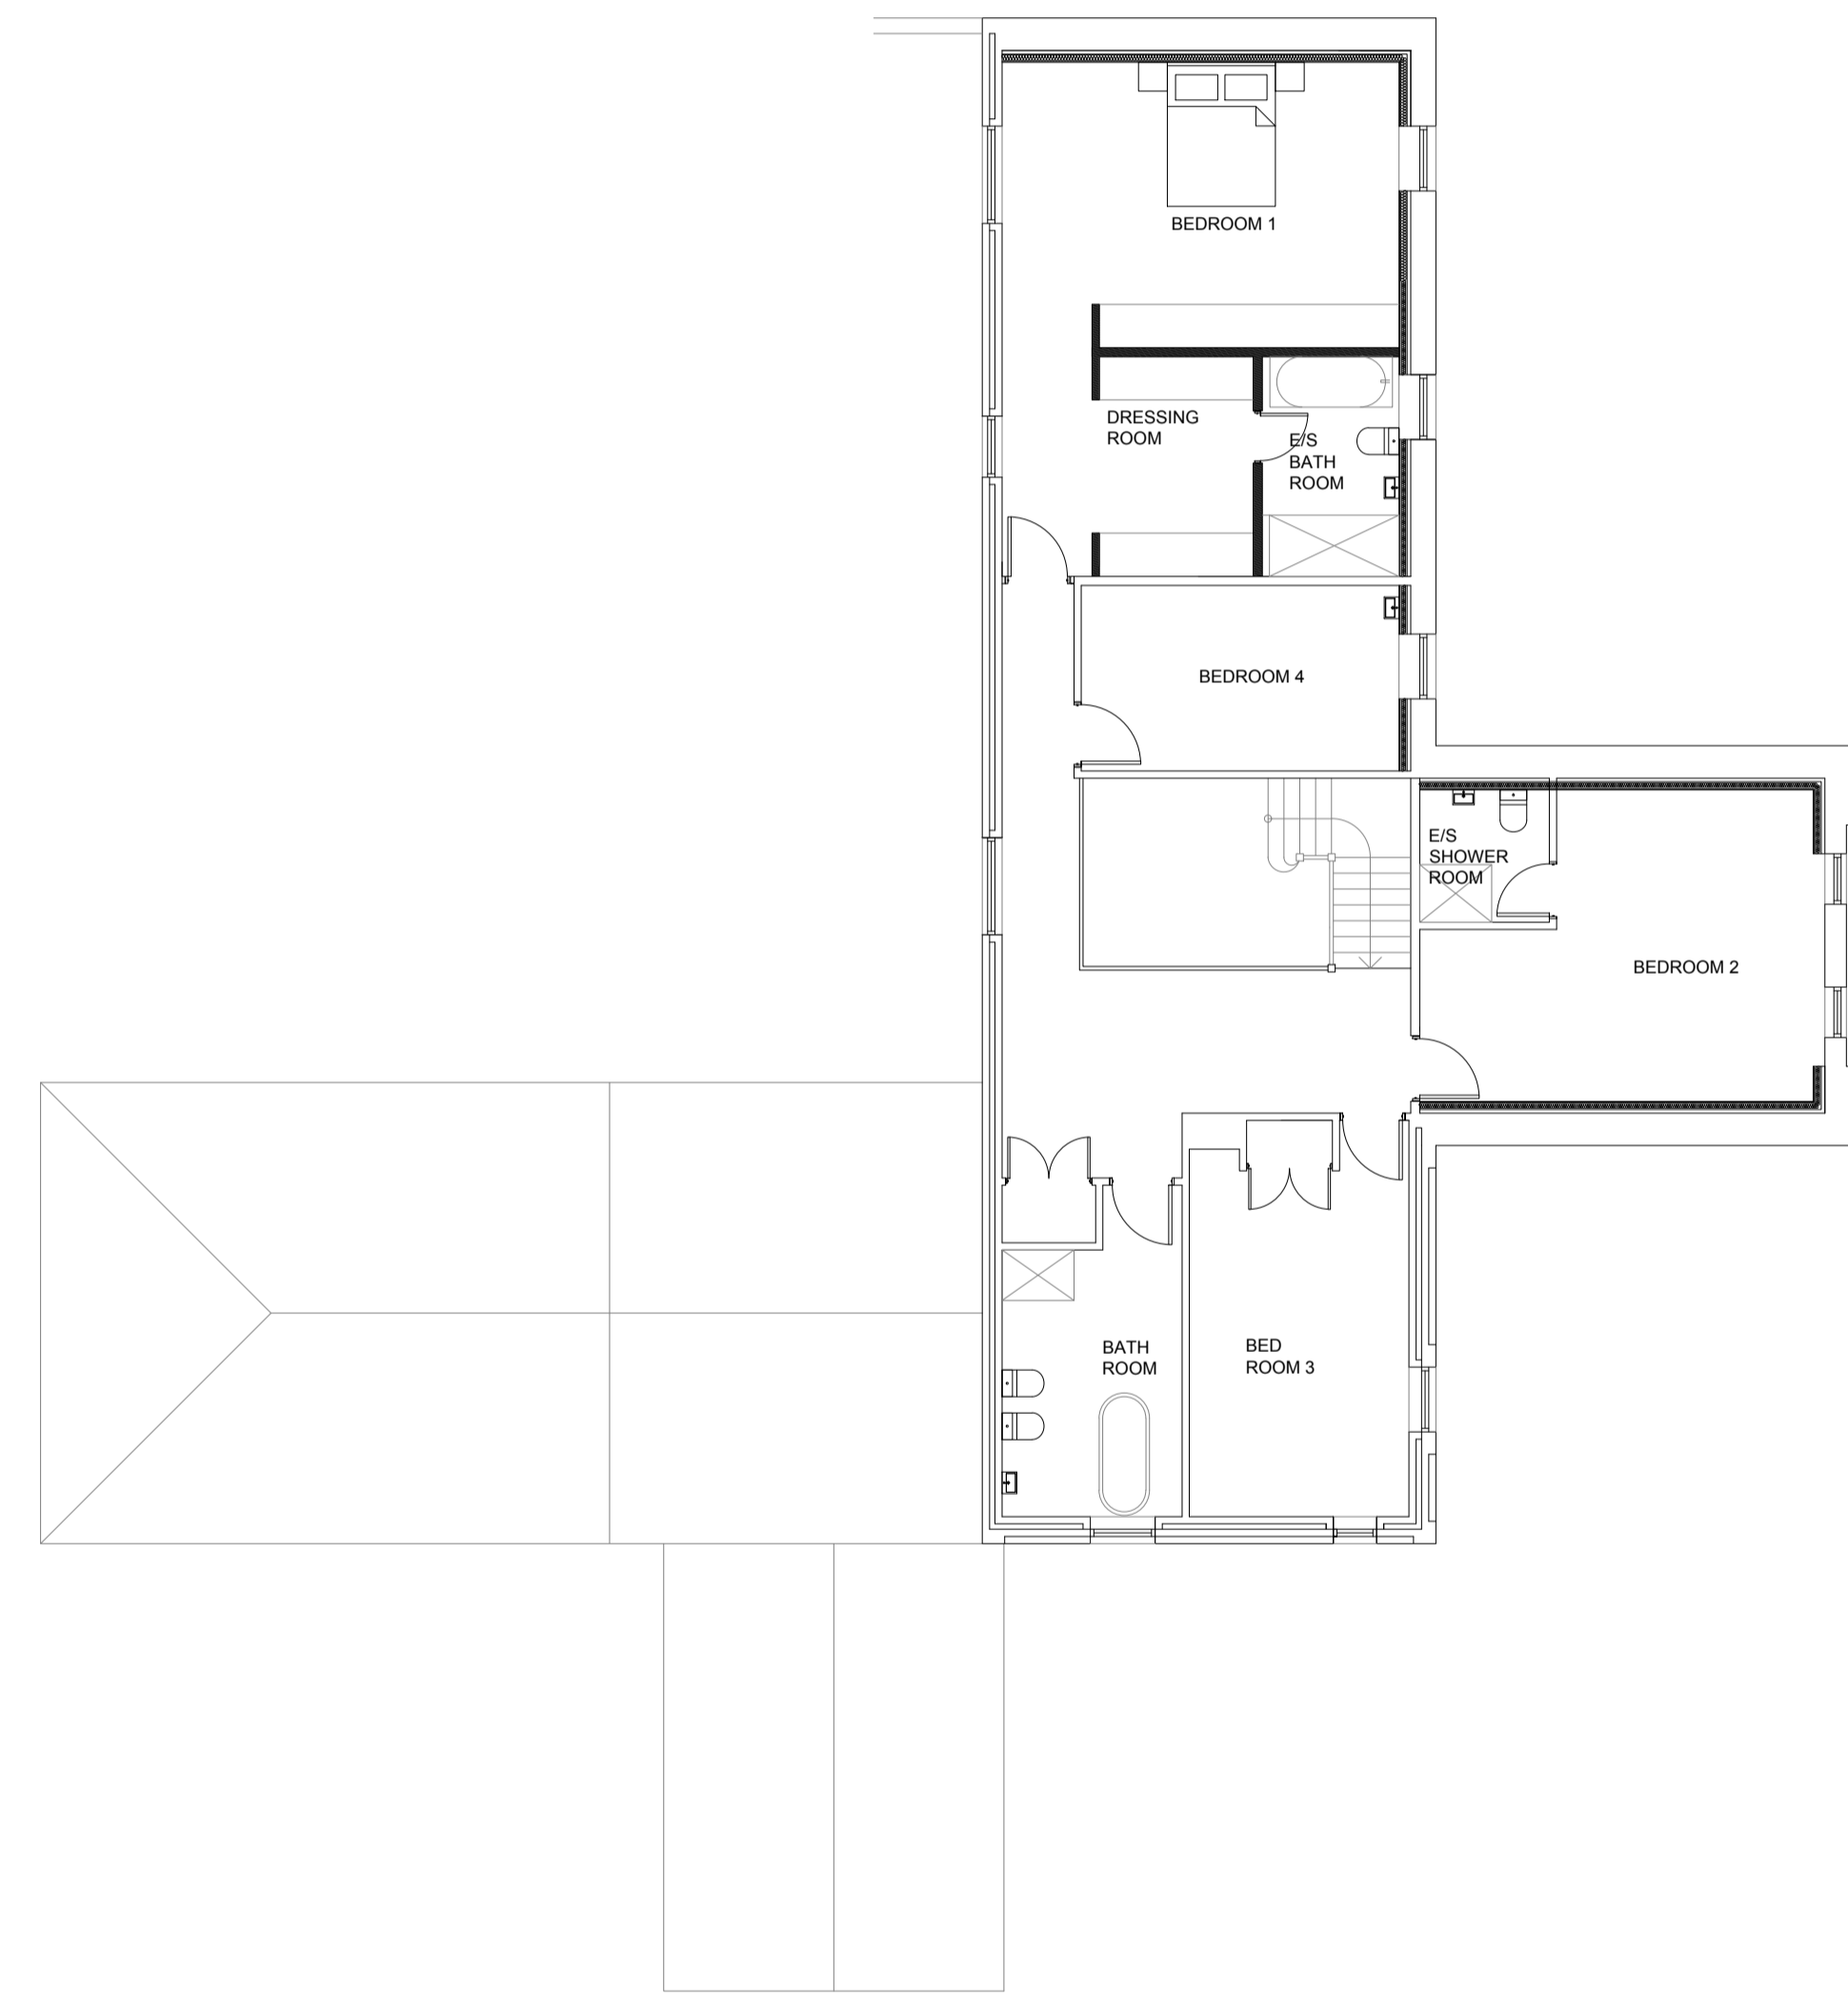


**B**  
004 PROPOSED FIRST FLOOR PLAN - SCALE 1:100

notes

COPYRIGHT: This drawing must not be reissued loaned or copied without the consent of Frith Architects. All errors, discrepancies should be reported to Frith Architects immediately. All dimensions are to be checked before any site fabrication by the contractor or sub contractors specialist suppliers etc.. Do not scale plans. Use only figured or grid dimensions. Any deviation from this drawing is to be reported to Frith Architects immediately. This drawing has been prepared for the following purposes and does not constitute use for any other purpose...

PLANNING

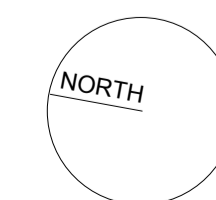 

no.	date	revision & issue
A01	01.02.24	BLF issued to Client
A02	06.02.24	BLF issued to Client
A03	15.02.24	BLF amended as requested & issued to Client
A04	19.02.24	BLF amended as requested & issued to Client
A05	22.02.24	BLF amended as requested & issued to Client

PLANNING

**fritharchitects**  
18 Albert Street, Holt, Norfolk, NR25 6HX.  
01362 850353 / info@fritharchitects.com

drawing  
PROPOSED FLOOR PLANS

Client		
Mr & Mrs Hynd		
Bell Barn, Lime Kiln Road, West Dereham, Norfolk, PE33 9RT		
issue no.	drawn	date
0302	BLF	01.02.2024
page no.	checked	checked
004	BLF	CAO/RL
rev no.	rev no.	rev no.
	A05	