
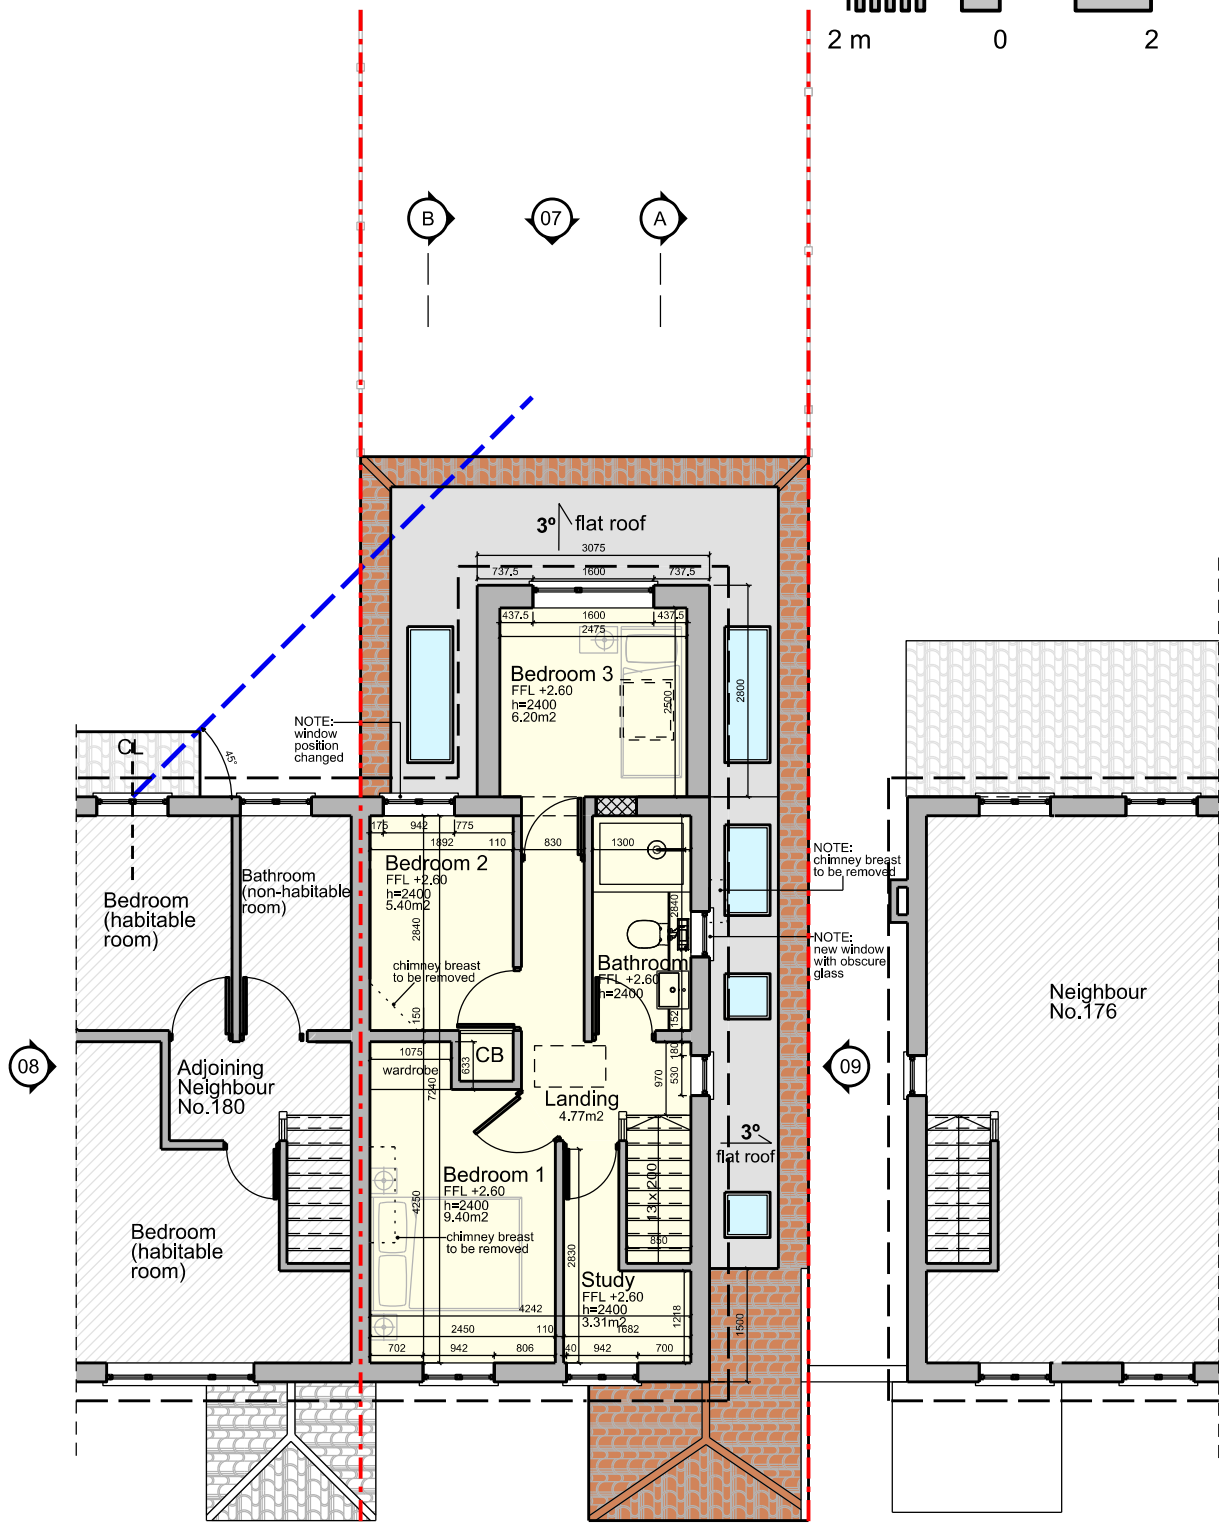


Scale 1:100

 

# 01 FIRST FLOOR PLAN

1:100

**Disclaimer:**  
Do not scale from this drawing. Check all dimensions on site before fabrication or setting out. This document is copyright and may not be reproduced without permission of the owner.

**Notes:**  
All dimensions in millimeters.

**KEY:** All dimensions in millimeters.

Rev:	Notes:	Date:	Drawn:	Issued:	Author:
00	Pre-App Submission	01.12.2023	MG	MG	<b>Maria Golasowska</b> M Eng, Dip Arch, BA (Hons) ARB no. 077808G Director, MGDC Ltd. M: 077 3138 7952
01	Design Amended Information Added	10.01.2024	MG	MG	
02	Design Revised Planning Submission	26.02.2024	MG	MG	

<b>Client:</b> Mr Sunil Mudaliar 178 Ridge Road North Cheam Sutton Surrey SM3 9LZ	 <b>Maria Golasowska Design Consultancy</b> MGDC LTD [ Architecture ] [ Interior Design ] Office 67, Millmead Business Centre Millmead Road London N17 9GU United Kingdom T: +44 (0) 20 5715 7751 E: office@mgdc.info
---	---

<b>Project:</b> Private Attached House 178 Ridge Road, North Cheam Sutton, Surrey SM3 9LZ		
<b>Drawing Title:</b> PROPOSED DESIGN First Floor Plan		
<b>Drawn By:</b> MG	<b>Issued By:</b> MG	<b>Date of First Issue:</b> 01.12.2023
<b>Project No:</b> EXT-SM-A-178	<b>Scale @ A4:</b> 1:100	<b>Scale @ A2:</b> 1:150
<b>Drawing No:</b> A-SM-178-PL-111	<b>Revision:</b> 02	

