
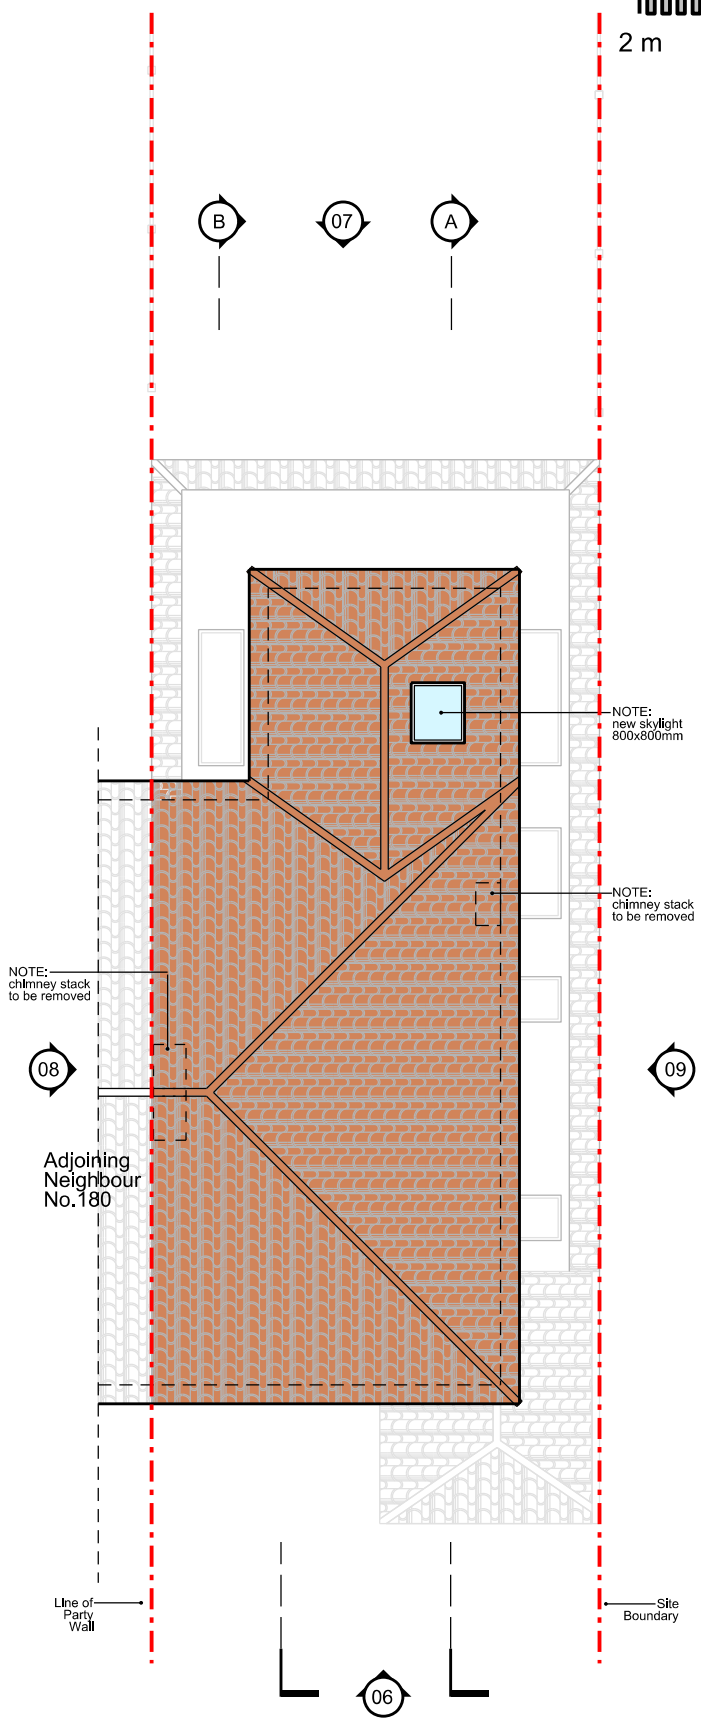


Scale 1:100

 

NOTE: chimney stack to be removed

NOTE: new skylight 800x800mm

NOTE: chimney stack to be removed

Adjoining Neighbour No.180

Line of Party Wall

Site Boundary

**03 ROOF PLAN**  
1:100

<b>Disclaimer:</b> Do not scale from this drawing. Check all dimensions on site before fabrication or setting out. This document is copyright and may not be reproduced without permission of the owner.
<b>Notes:</b> All dimensions in millimeters.
<b>KEY:</b> All dimensions in millimeters.

<table border="1"> <tr> <th>Rev:</th> <th>Notes:</th> <th>Date:</th> <th>Dwn:</th> <th>Iss:</th> <th>Author:</th> </tr> <tr> <td>00</td> <td>Pre-App Submission</td> <td>01.12.2023</td> <td>MG</td> <td>MG</td> <td rowspan="3"> <b>María Golasowska</b>                      M Eng, Dip Arch, BA (Hons)                      ARB no. 077808G                      Director, MGDC Ltd.                      M: 077 3138 7952                 </td> </tr> <tr> <td>01</td> <td>Design Amended Information Added</td> <td>10.01.2024</td> <td>MG</td> <td>MG</td> </tr> <tr> <td>02</td> <td>Design Revised Planning Submission</td> <td>26.02.2024</td> <td>MG</td> <td>MG</td> </tr> </table>	Rev:	Notes:	Date:	Dwn:	Iss:	Author:	00	Pre-App Submission	01.12.2023	MG	MG	<b>María Golasowska</b> M Eng, Dip Arch, BA (Hons) ARB no. 077808G Director, MGDC Ltd. M: 077 3138 7952	01	Design Amended Information Added	10.01.2024	MG	MG	02	Design Revised Planning Submission	26.02.2024	MG	MG	<table border="1"> <tr> <td colspan="2"><b>Client:</b></td> </tr> <tr> <td>Mr Sunil Mudaliar</td> <td rowspan="4">                       [ Architecture ] [ Interior Design ]                      Office 67, Millmead Business Centre                      Millmead Road                      London N17 9QU                      United Kingdom                      T: +44 (0) 20 5715 7751 E: office@mgdc.info                 </td> </tr> <tr> <td>178 Ridge Road</td> </tr> <tr> <td>North Cheam</td> </tr> <tr> <td>Sutton</td> </tr> <tr> <td>Surrey</td> <td> <table border="1"> <tr> <td colspan="2"><b>Author:</b></td> </tr> <tr> <td>María Golasowska</td> <td rowspan="2">                     Design Consultancy  <b>MGDC LTD</b> </td> </tr> <tr> <td>178 Ridge Road</td> </tr> <tr> <td>North Cheam</td> <td> <table border="1"> <tr> <td>Drawn By:</td> <td>Issued By:</td> <td>Date of First Issue:</td> </tr> <tr> <td>MG</td> <td>MG</td> <td>01.12.2023</td> </tr> <tr> <td>Project No:</td> <td>Scale @ A4:</td> <td>Scale @ A2:</td> </tr> <tr> <td>EXT-SM-A-178</td> <td>1:100</td> <td>1:50</td> </tr> <tr> <td>Drawing No:</td> <td colspan="2">Revision:</td> </tr> <tr> <td>A-SM-178-PL-113</td> <td colspan="2">02</td> </tr> </table> </td> </tr> </table> </td> </tr> </table>	<b>Client:</b>		Mr Sunil Mudaliar	 [ Architecture ] [ Interior Design ] Office 67, Millmead Business Centre Millmead Road London N17 9QU United Kingdom T: +44 (0) 20 5715 7751 E: office@mgdc.info	178 Ridge Road	North Cheam	Sutton	Surrey	<table border="1"> <tr> <td colspan="2"><b>Author:</b></td> </tr> <tr> <td>María Golasowska</td> <td rowspan="2">                     Design Consultancy  <b>MGDC LTD</b> </td> </tr> <tr> <td>178 Ridge Road</td> </tr> <tr> <td>North Cheam</td> <td> <table border="1"> <tr> <td>Drawn By:</td> <td>Issued By:</td> <td>Date of First Issue:</td> </tr> <tr> <td>MG</td> <td>MG</td> <td>01.12.2023</td> </tr> <tr> <td>Project No:</td> <td>Scale @ A4:</td> <td>Scale @ A2:</td> </tr> <tr> <td>EXT-SM-A-178</td> <td>1:100</td> <td>1:50</td> </tr> <tr> <td>Drawing No:</td> <td colspan="2">Revision:</td> </tr> <tr> <td>A-SM-178-PL-113</td> <td colspan="2">02</td> </tr> </table> </td> </tr> </table>	<b>Author:</b>		María Golasowska	Design Consultancy <b>MGDC LTD</b>	178 Ridge Road	North Cheam	<table border="1"> <tr> <td>Drawn By:</td> <td>Issued By:</td> <td>Date of First Issue:</td> </tr> <tr> <td>MG</td> <td>MG</td> <td>01.12.2023</td> </tr> <tr> <td>Project No:</td> <td>Scale @ A4:</td> <td>Scale @ A2:</td> </tr> <tr> <td>EXT-SM-A-178</td> <td>1:100</td> <td>1:50</td> </tr> <tr> <td>Drawing No:</td> <td colspan="2">Revision:</td> </tr> <tr> <td>A-SM-178-PL-113</td> <td colspan="2">02</td> </tr> </table>	Drawn By:	Issued By:	Date of First Issue:	MG	MG	01.12.2023	Project No:	Scale @ A4:	Scale @ A2:	EXT-SM-A-178	1:100	1:50	Drawing No:	Revision:		A-SM-178-PL-113	02	
Rev:	Notes:	Date:	Dwn:	Iss:	Author:	
00	Pre-App Submission	01.12.2023	MG	MG	<b>María Golasowska</b> M Eng, Dip Arch, BA (Hons) ARB no. 077808G Director, MGDC Ltd. M: 077 3138 7952	
01	Design Amended Information Added	10.01.2024	MG	MG	
02	Design Revised Planning Submission	26.02.2024	MG	MG	
<b>Client:</b>	
Mr Sunil Mudaliar	 [ Architecture ] [ Interior Design ] Office 67, Millmead Business Centre Millmead Road London N17 9QU United Kingdom T: +44 (0) 20 5715 7751 E: office@mgdc.info	
178 Ridge Road	
North Cheam	
Sutton	
Surrey	<table border="1"> <tr> <td colspan="2"><b>Author:</b></td> </tr> <tr> <td>María Golasowska</td> <td rowspan="2">                     Design Consultancy  <b>MGDC LTD</b> </td> </tr> <tr> <td>178 Ridge Road</td> </tr> <tr> <td>North Cheam</td> <td> <table border="1"> <tr> <td>Drawn By:</td> <td>Issued By:</td> <td>Date of First Issue:</td> </tr> <tr> <td>MG</td> <td>MG</td> <td>01.12.2023</td> </tr> <tr> <td>Project No:</td> <td>Scale @ A4:</td> <td>Scale @ A2:</td> </tr> <tr> <td>EXT-SM-A-178</td> <td>1:100</td> <td>1:50</td> </tr> <tr> <td>Drawing No:</td> <td colspan="2">Revision:</td> </tr> <tr> <td>A-SM-178-PL-113</td> <td colspan="2">02</td> </tr> </table> </td> </tr> </table>	<b>Author:</b>		María Golasowska	Design Consultancy <b>MGDC LTD</b>	178 Ridge Road	North Cheam	<table border="1"> <tr> <td>Drawn By:</td> <td>Issued By:</td> <td>Date of First Issue:</td> </tr> <tr> <td>MG</td> <td>MG</td> <td>01.12.2023</td> </tr> <tr> <td>Project No:</td> <td>Scale @ A4:</td> <td>Scale @ A2:</td> </tr> <tr> <td>EXT-SM-A-178</td> <td>1:100</td> <td>1:50</td> </tr> <tr> <td>Drawing No:</td> <td colspan="2">Revision:</td> </tr> <tr> <td>A-SM-178-PL-113</td> <td colspan="2">02</td> </tr> </table>	Drawn By:	Issued By:	Date of First Issue:	MG	MG	01.12.2023	Project No:	Scale @ A4:	Scale @ A2:	EXT-SM-A-178	1:100	1:50	Drawing No:	Revision:		A-SM-178-PL-113	02																																
<b>Author:</b>	
María Golasowska	Design Consultancy <b>MGDC LTD</b>	
178 Ridge Road	
North Cheam	<table border="1"> <tr> <td>Drawn By:</td> <td>Issued By:</td> <td>Date of First Issue:</td> </tr> <tr> <td>MG</td> <td>MG</td> <td>01.12.2023</td> </tr> <tr> <td>Project No:</td> <td>Scale @ A4:</td> <td>Scale @ A2:</td> </tr> <tr> <td>EXT-SM-A-178</td> <td>1:100</td> <td>1:50</td> </tr> <tr> <td>Drawing No:</td> <td colspan="2">Revision:</td> </tr> <tr> <td>A-SM-178-PL-113</td> <td colspan="2">02</td> </tr> </table>	Drawn By:	Issued By:	Date of First Issue:	MG	MG	01.12.2023	Project No:	Scale @ A4:	Scale @ A2:	EXT-SM-A-178	1:100	1:50	Drawing No:	Revision:		A-SM-178-PL-113	02																																							
Drawn By:	Issued By:	Date of First Issue:	
MG	MG	01.12.2023	
Project No:	Scale @ A4:	Scale @ A2:	
EXT-SM-A-178	1:100	1:50	
Drawing No:	Revision:	
A-SM-178-PL-113	02	

<b>Project:</b>		
Private Attached House 178 Ridge Road, North Cheam Sutton, Surrey SM3 9LZ		
<b>Drawing Title:</b>		
PROPOSED DESIGN Roof Plan		
Drawn By:	Issued By:	Date of First Issue:
MG	MG	01.12.2023
Project No:	Scale @ A4:	Scale @ A2:
EXT-SM-A-178	1:100	1:50
Drawing No:	Revision:	
A-SM-178-PL-113	02	

