
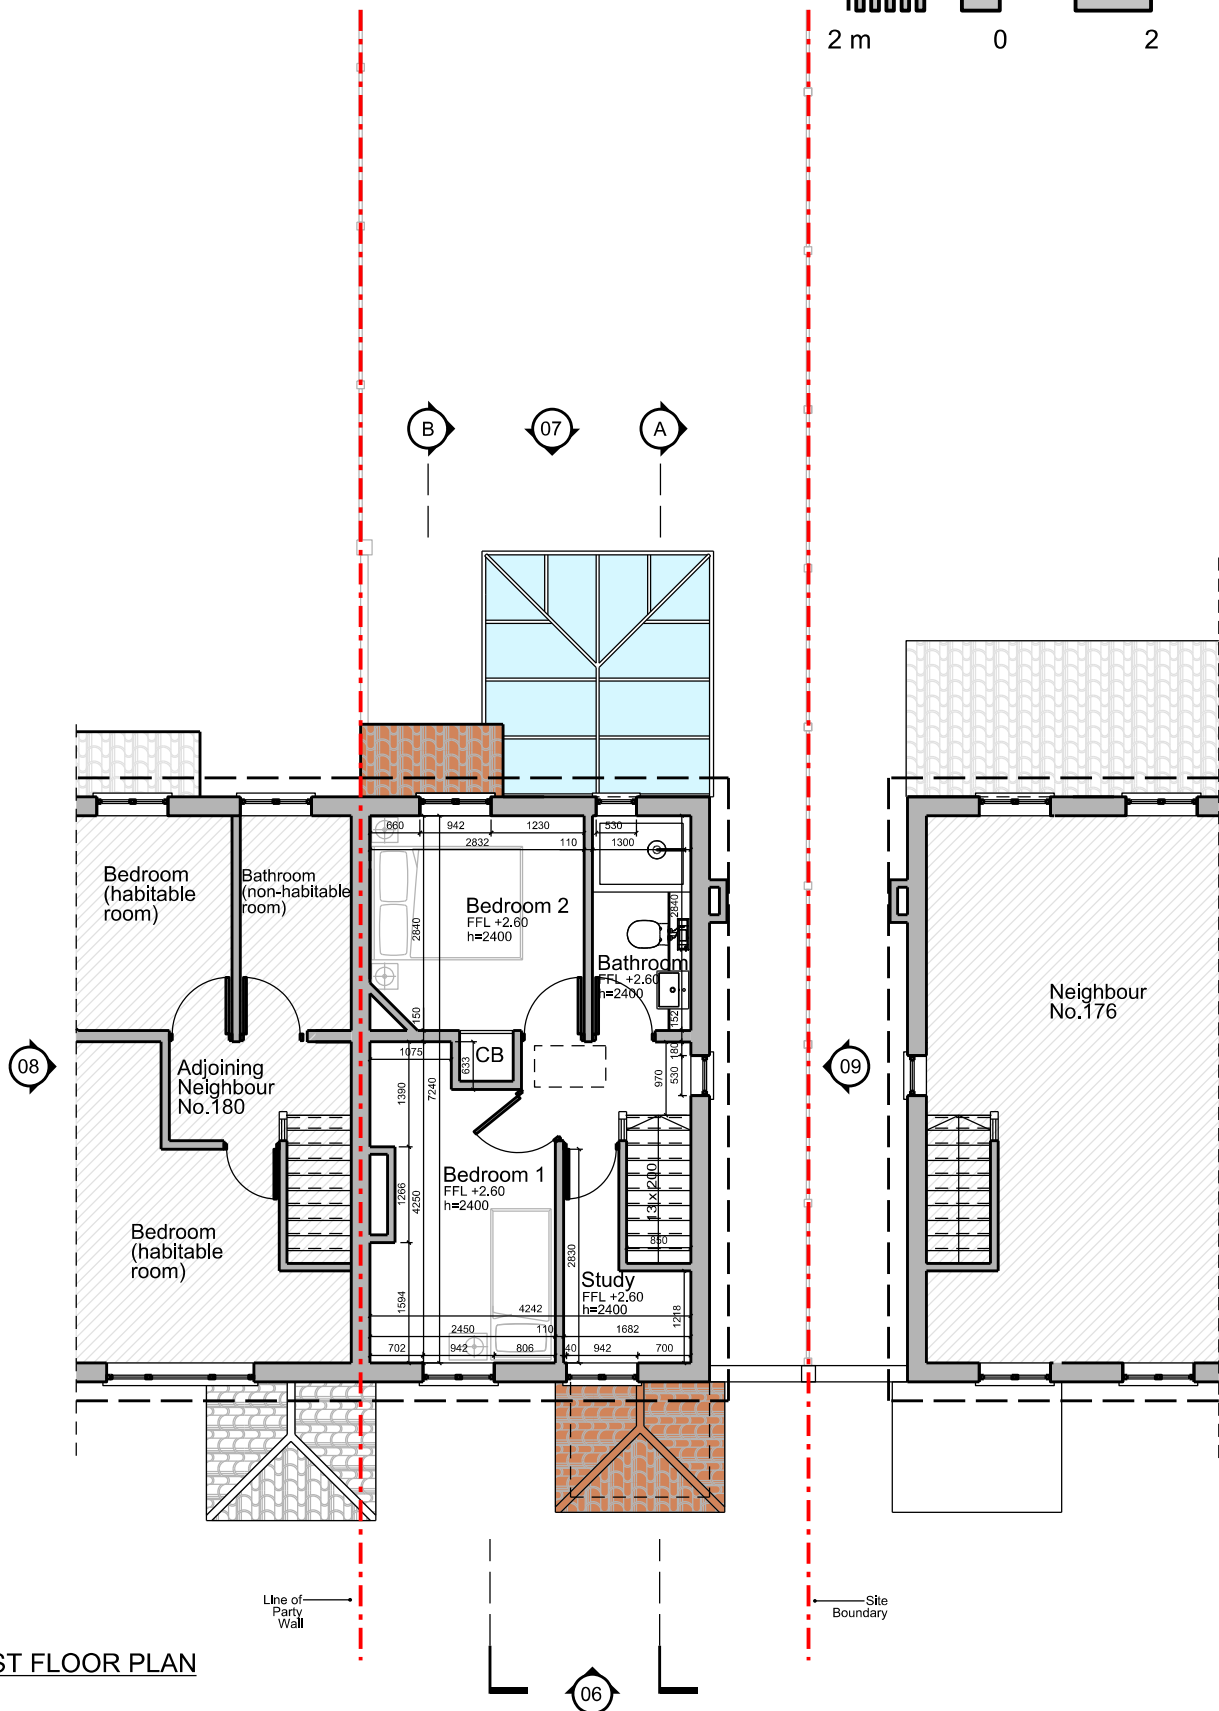


Scale 1:100

 

01 FIRST FLOOR PLAN
1:100

Disclaimer: Do not scale from this drawing. Check all dimensions on site before fabrication or setting out. This document is copyright and may not be reproduced without permission of the owner.
Notes: All dimensions in millimeters.
KEY:

Rev:	Notes:	Date:	Dwn:	Iss:	Author:
00	Pre-App Submission	01.12.2023	MG	MG	María Golasowska M Eng, Dip Arch, BA (Hons) ARB no. 077808G Director, MGDC Ltd. M: 077 3138 7952
01	Design Amended Information Added	10.01.2024	MG	MG	
02	Planning Submission	26.02.2024	MG	MG	
Client:					
Mr Sunil Mudaliar 178 Ridge Road North Cheam Sutton Surrey SM3 9LZ					
			 [Architecture] [Interior Design] Office 67, Millmead Business Centre Millmead Road London N17 9CU United Kingdom T: +44 (0) 20 5716 7751 E: office@mgdc.info		

Project:		
Private Attached House 178 Ridge Road, North Cheam Sutton, Surrey SM3 9LZ		
Drawing Title:		
SURVEY AS EXISTING First Floor Plan		
Drawn By:	Issued By:	Date of First Issue:
MG	MG	01.12.2023
Project No:	Scale @ A4:	Scale @ A2:
EXT-SM-A-178	1:100	1:50
Drawing No:	Revision:	
A-SM-178-PL-101	02	