

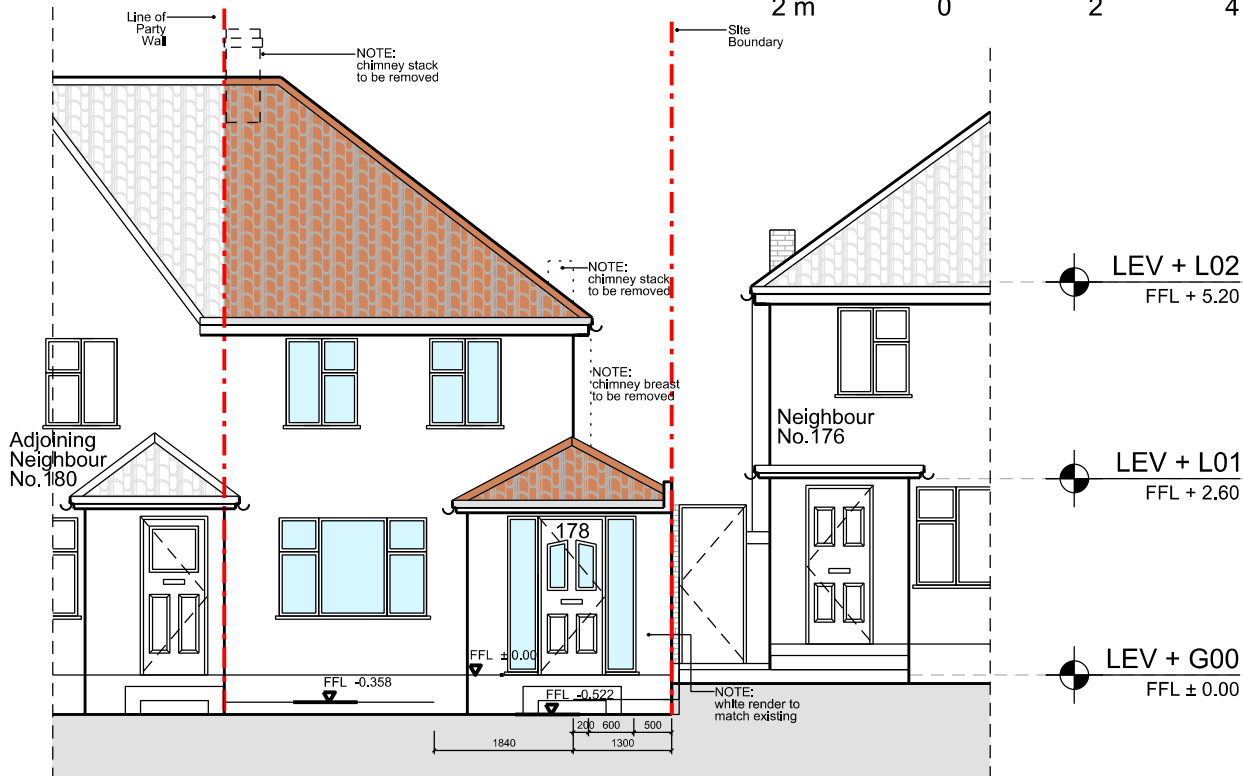


Scale 1:100

 

06 FRONT ELEVATION
1:100

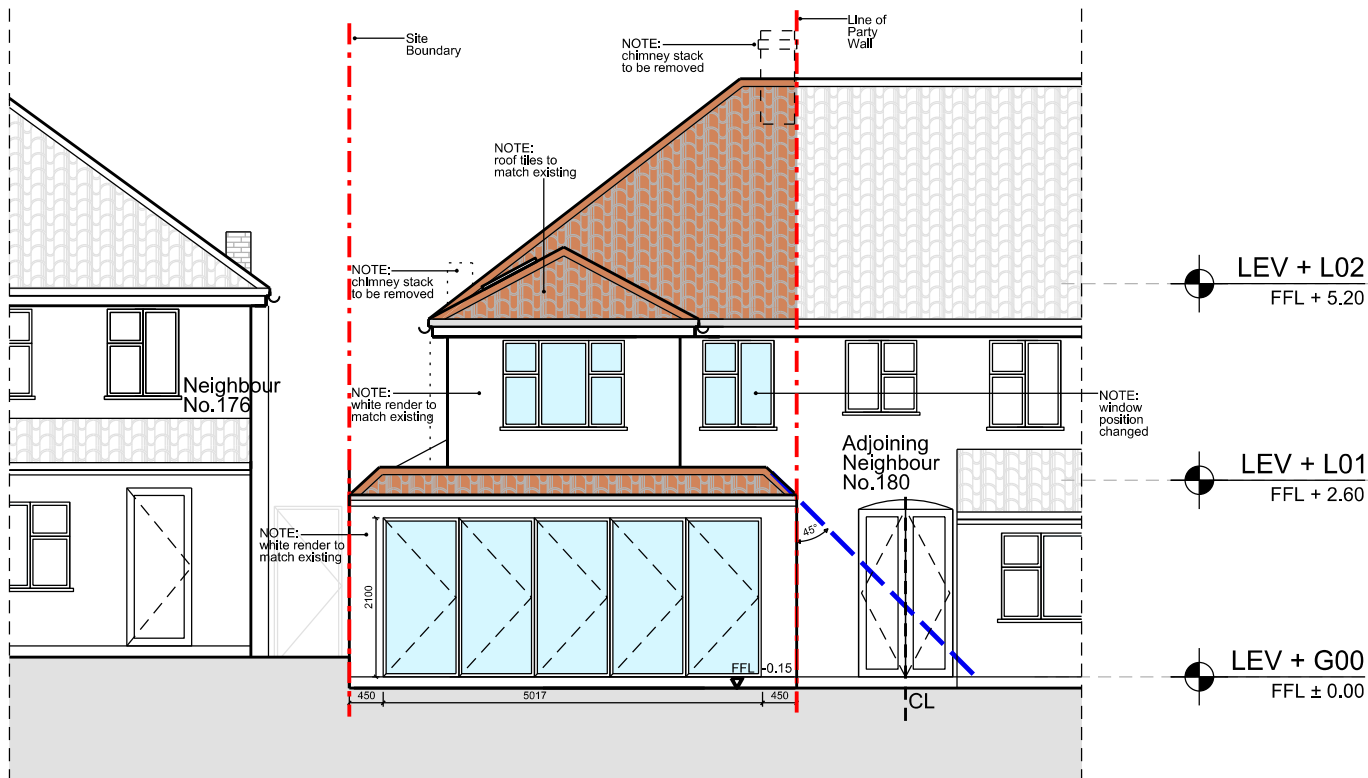

07 REAR ELEVATION
1:100

Disclaimer:
Do not scale from this drawing. Check all dimensions on site before fabrication or setting out. This document is copyright and may not be reproduced without permission of the owner.

Notes:
All dimensions in millimeters.

KEY:

Rev:	Notes:	Date:	Dwn:	Iss:	Author:
00	Pre-App Submission	01.12.2023	MG	MG	María Golasowska M Eng, Dip Arch, BA (Hons) ARB no. 077808G Director, MGDC Ltd. M: 077 3138 7952
01	Design Amended Information Added	10.01.2024	MG	MG	
02	Design Revised Planning Submission	26.02.2024	MG	MG	

Client:	Consultant:
Mr Sunil Mudaliar 178 Ridge Road North Cheam Sutton Surrey SM3 9LZ	 María Golasowska Design Consultancy MGDC LTD [Architecture] [Interior Design] Office 67, Millmead Business Centre Millmead Road London N17 9QU United Kingdom T: +44 (0) 20 3715 7751 E: office@mgdc.info

Project:	Private Attached House 178 Ridge Road, North Cheam Sutton, Surrey SM3 9LZ		
Drawing Title:	PROPOSED DESIGN Front & Rear Elevations		
Drawn By:	Issued By:	Date of First Issue:	
MG	MG	01.12.2023	
Project No:	Scale @ A4:	Scale @ A2:	
EXT-SM-A-178	1:100	1:50	
Drawing No:	Revision:		
A-SM-178-EL-310	02		