



Rev	Description	Date	By




NORTH ELEVATION

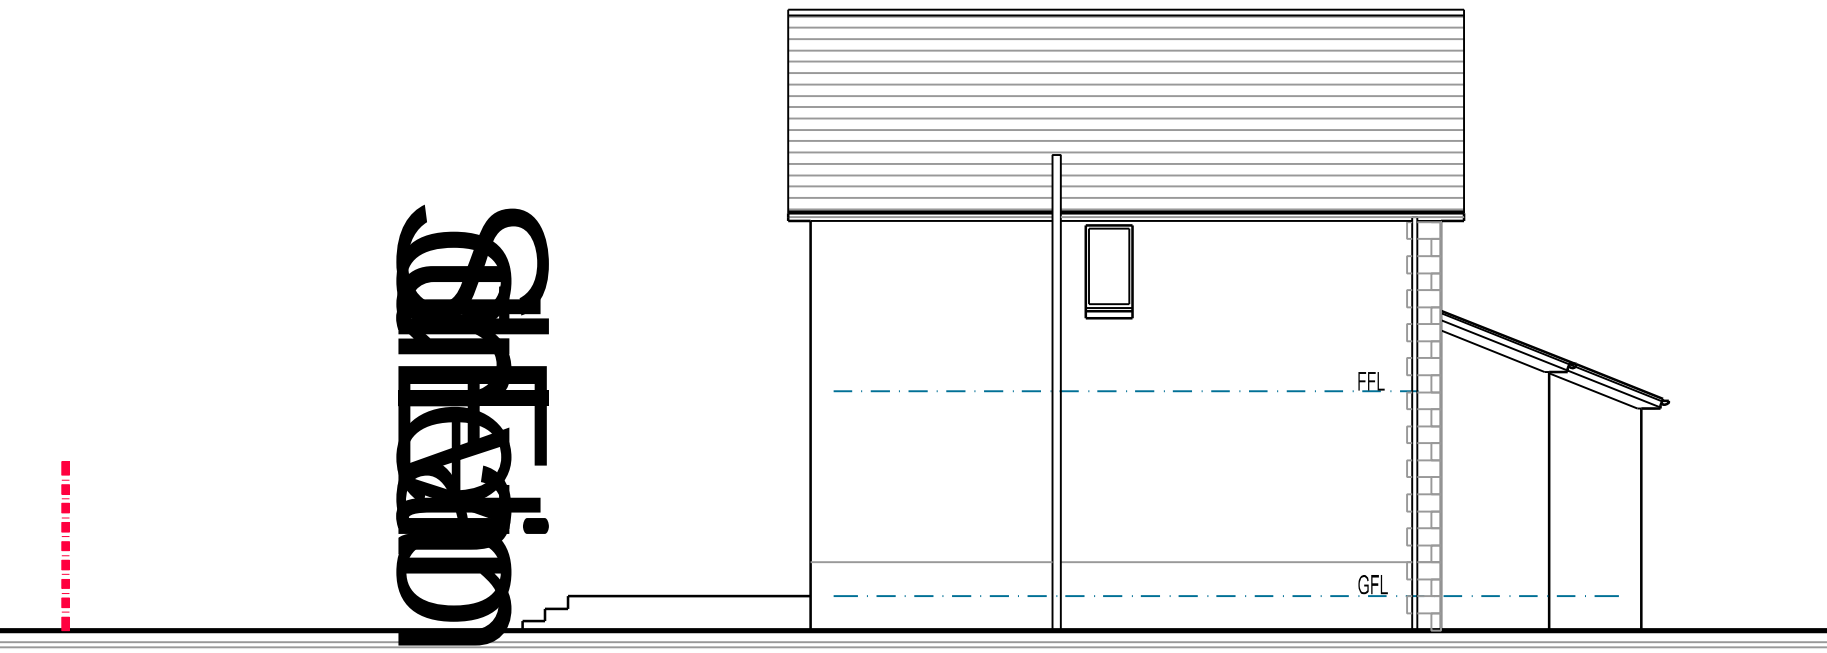

WEST ELEVATION

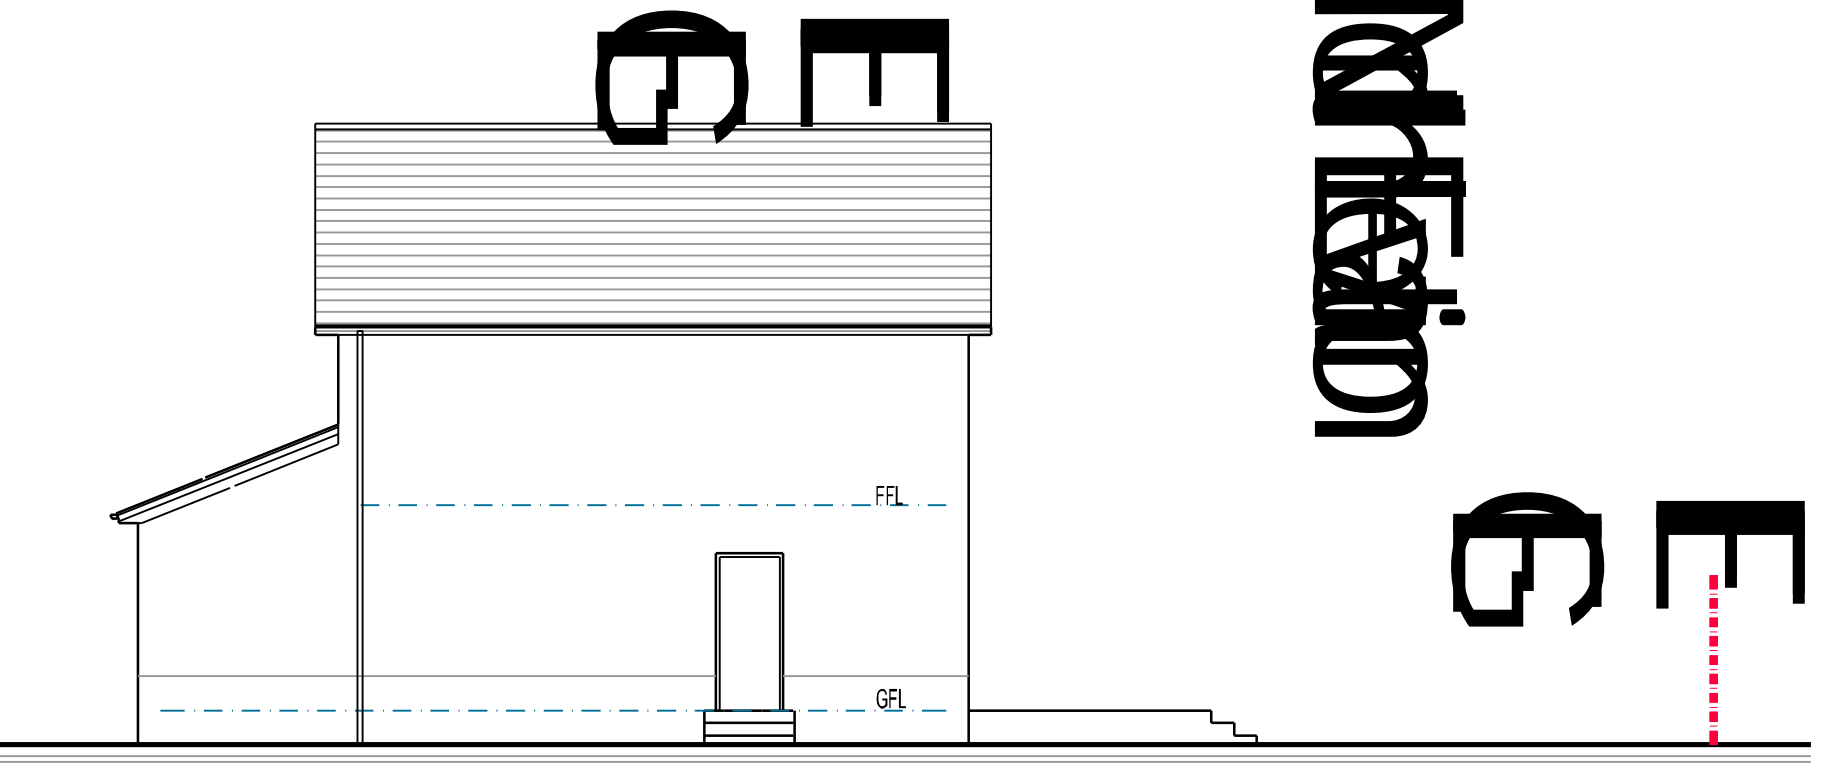

SOUTH ELEVATION

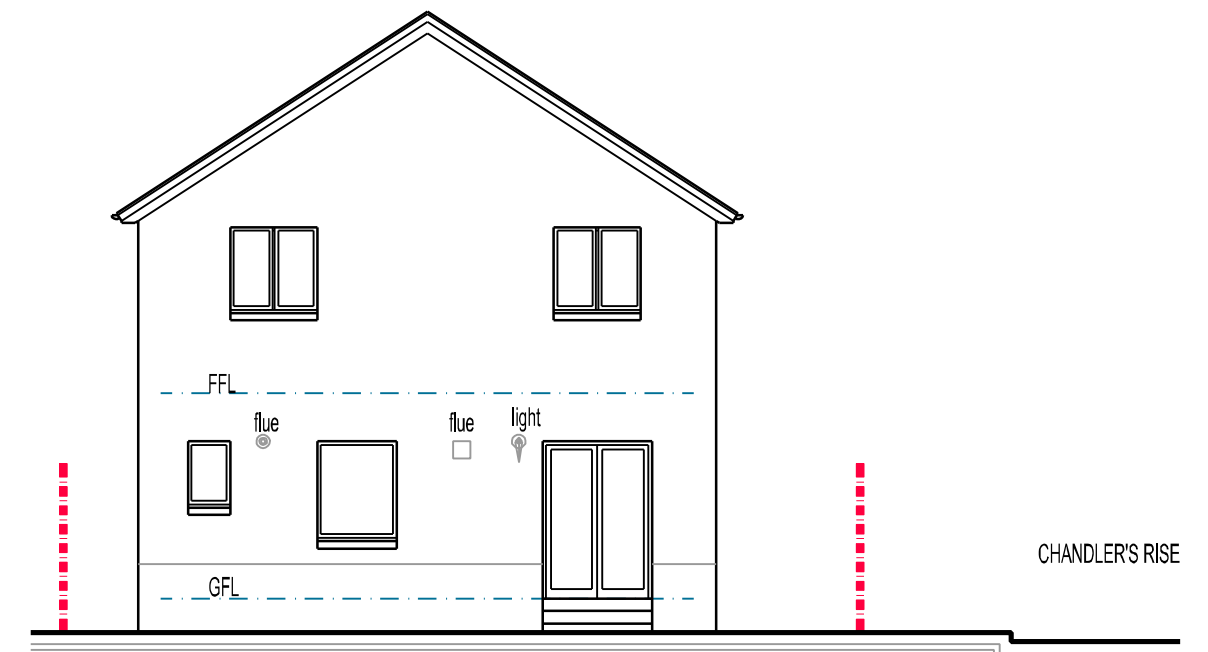

EAST ELEVATION

2 CHANDLER'S RISE, ELGIN. IV30 4JE
 Proposed Alterations and Extension to House
 External Elevations - As Existing

James Roberts				770-005	REV
DATE 26/02/2024	SCALE 1:100	DRAWN K. Duncan	SHEET A3	STATUS Planning	

KEN DUNCAN MCIAT
 BUILDING DESIGN | ARCHITECTURAL TECHNOLOGY | INTERIOR DESIGN

2 Glen Royal, Glenburn Road, Rothesay, ISLE OF BUTE PA20 9JP
 Mobile: 07311 266105 e-mail: kenduncanltd@gmail.com

