



LOCATION PLAN 1:1250

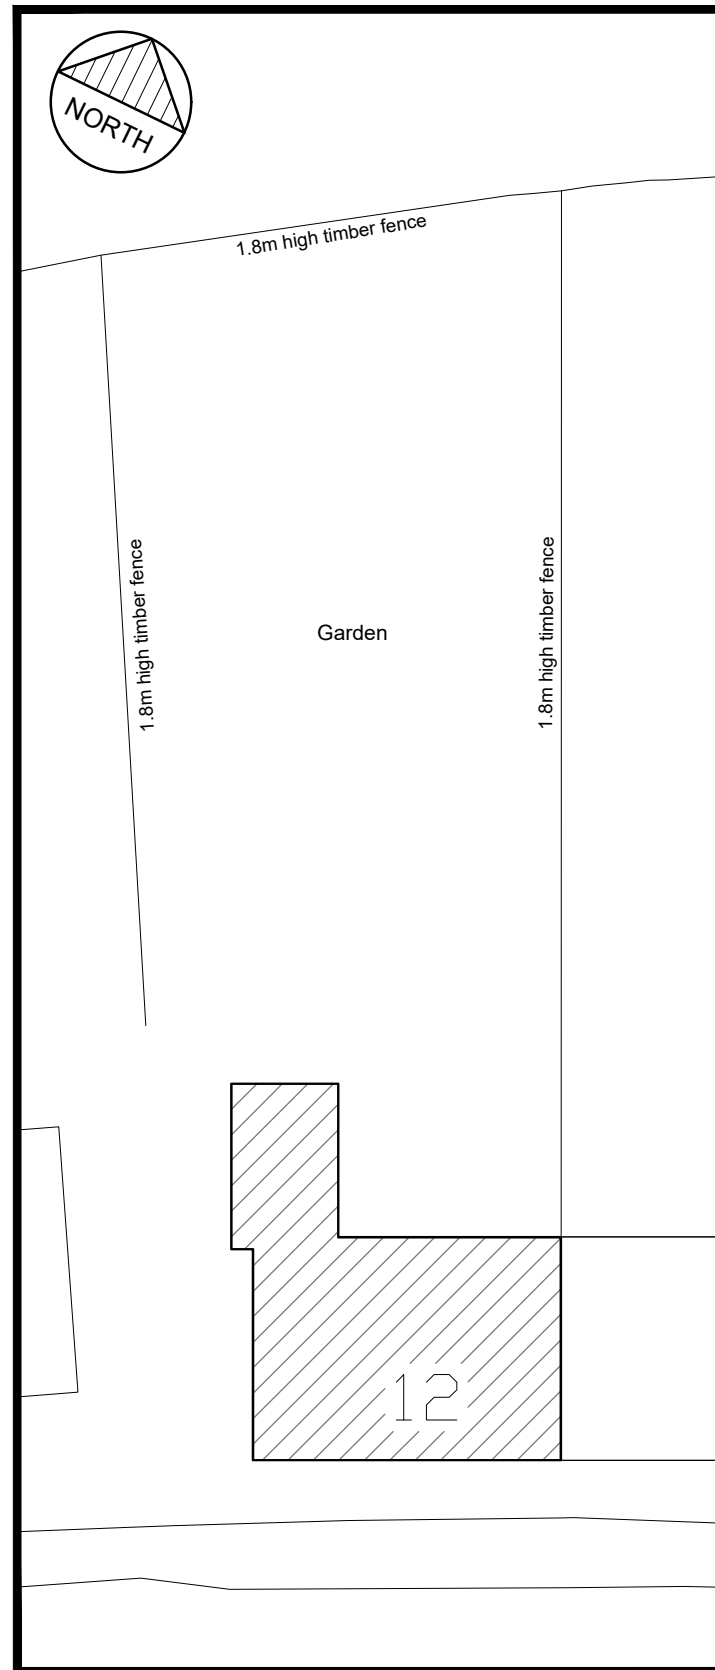

EXISTING SITE PLAN 1:200

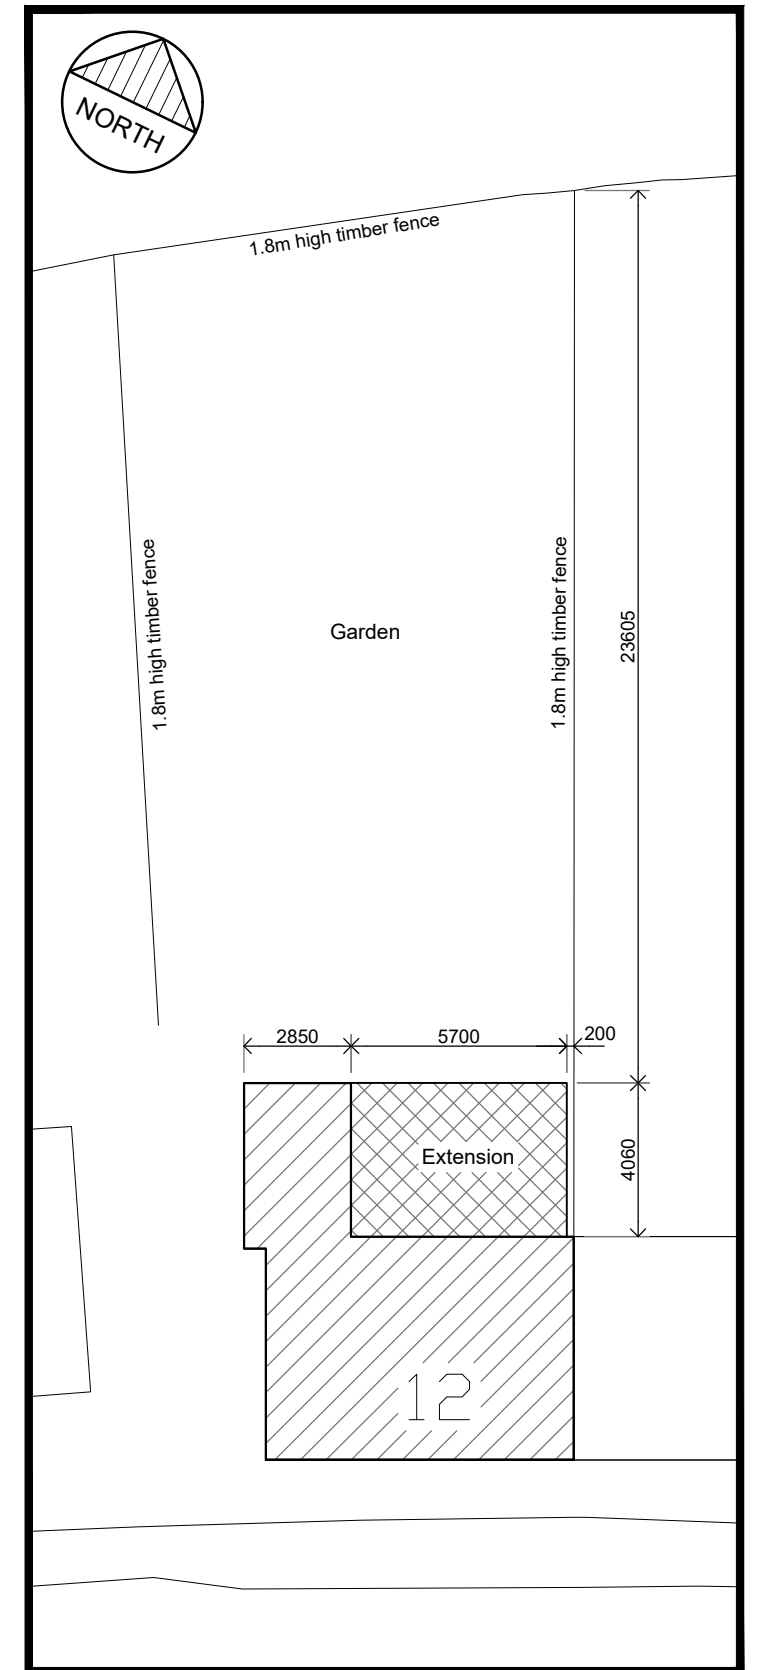

PROPOSED SITE PLAN 1:200

PRINT DRAWING AT A3

This drawing is Copyright. Check all dimensions on site. Inform Architect/CO of any discrepancies. Work to figured dimensions only.

Rev		Amendments		Date	
Project		Content		Status	
12 Shields Road		Rear Extension		Planning Application	
Whitley Bay		-Location & Site Plan-		Project No.	
NE25 8UX				01/24	
Scale	Drawn	Date	Drawing No.	Revision Suffix	
As Noted		29/02/24	01		