




LHS ELEVATION

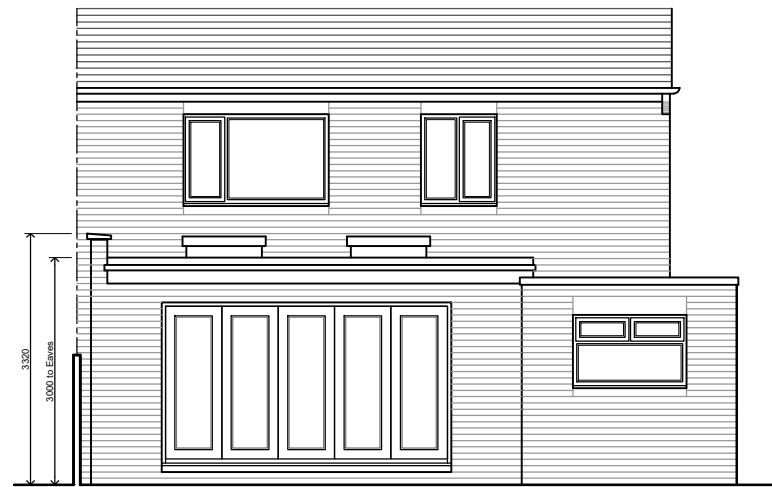


REAR ELEVATION

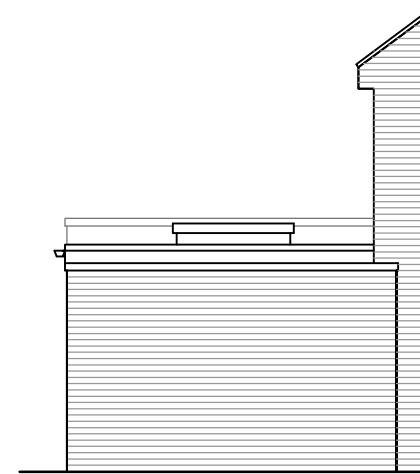

RHS ELEVATION

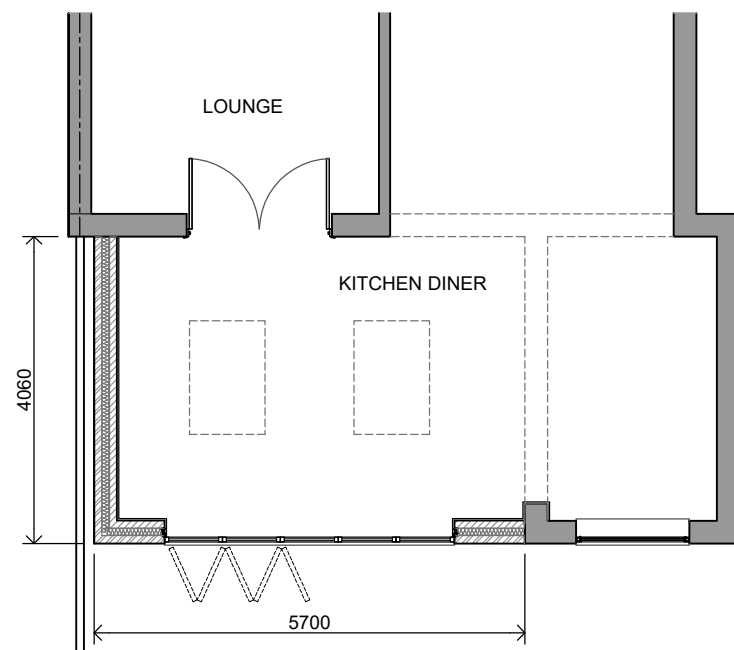

PART GROUND FLOOR LAYOUT

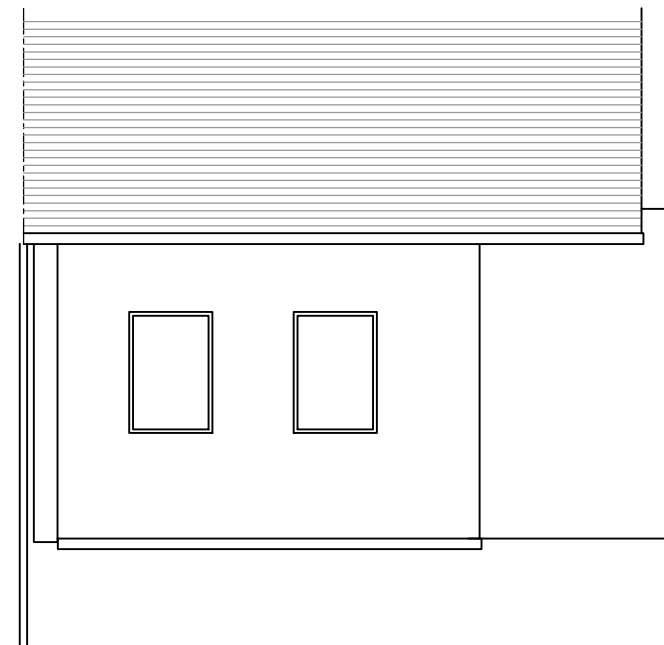

ROOF PLAN

Rev	Amendments	Date

This drawing is Copyright. Check all dimensions on site. Inform Architect/CO of any discrepancies. Work to figured dimensions only.

Project 12 Shields Road Whitley Bay NE25 8UX	Content Rear Extension PROPOSED Elevations & Layouts	Status Planning Application			Project No. 24SR	
		Scale 1:100	Drawn	Date 29/02/24	Drawing No. 03	Revision Suffix

PRINT DRAWING AT A3