




EXISTING FRONT ELEVATION




EXISTING RHS ELEVATION



EXISTING REAR ELEVATION

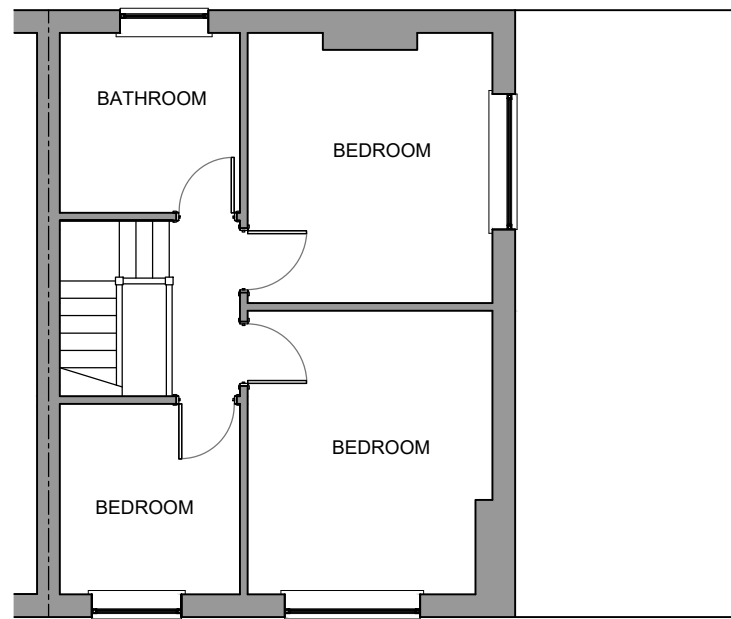

EXISTING FIRST FLOOR LAYOUT

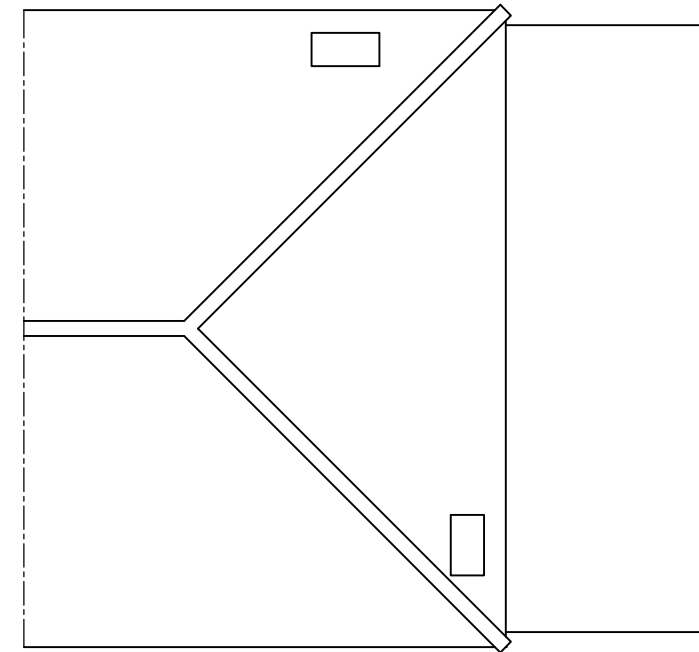

EXISTING ROOF PLAN

PRINT DRAWING AT A3

This drawing is Copyright. Check all dimensions on site. Inform Architect/IO of any discrepancies. Work to figured dimensions only.

Rev	Amendments	Date

Project 45 Melbourne Crescent Monkseaton NE25 8TG		Content Loft Conversion EXISTING Elevations and Layouts		Status Certificate of Lawfulness		Project No. 24MC	
Scale 1:100	Drawn	Date 28 02 24	Drawing No. 02	Revision Suffix			