



PROPOSED FRONT ELEVATION




PROPOSED RHS ELEVATION




PROPOSED REAR ELEVATION



PROPOSED FIRST FLOOR LAYOUT

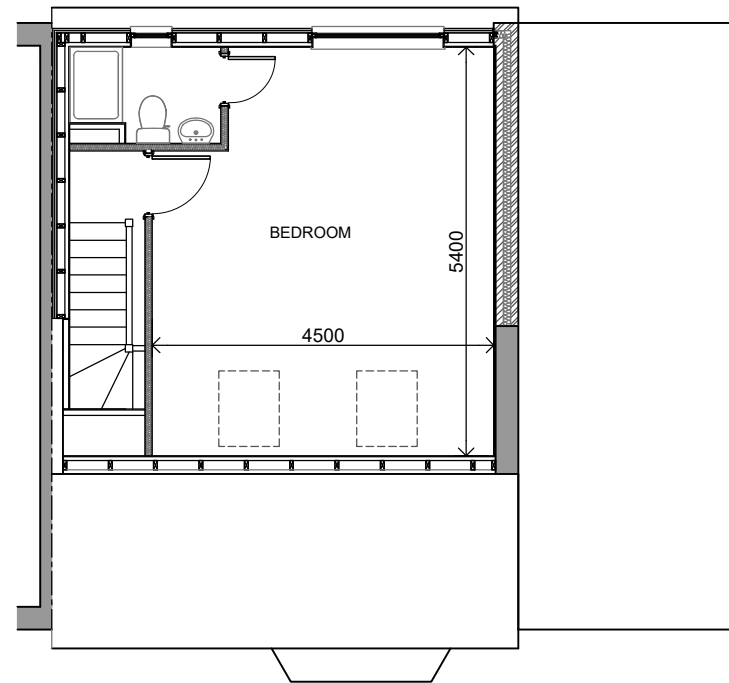

PROPOSED LOFT PLAN

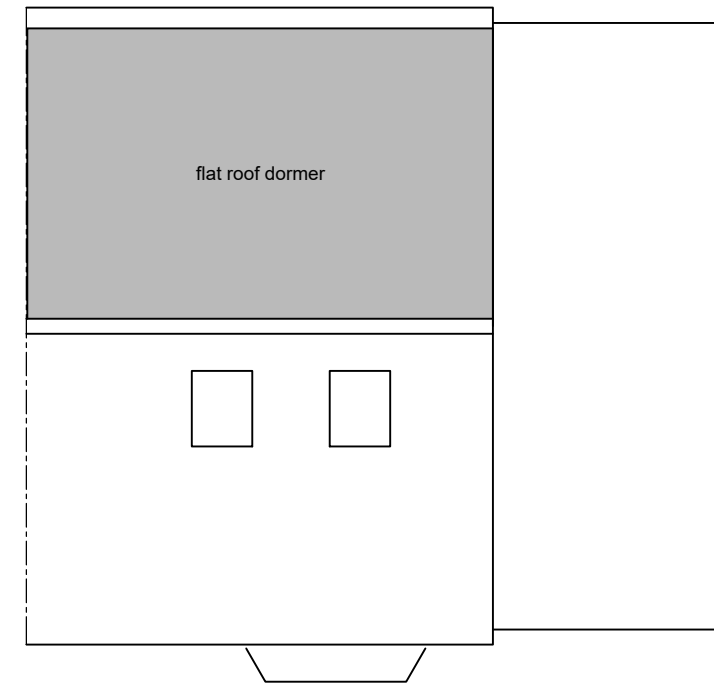

PROPOSED ROOF PLAN

PRINT DRAWING AT A3

This drawing is Copyright. Check all dimensions on site. Inform Architect/DO of any discrepancies. Work to figured dimensions only.

Rev	Amendments	Date

Project 45 Melbourne Crescent Monkseaton NE25 8TG		Content Loft Conversion PROPOSED Elevations and Layouts		Status Certificate of Lawfulness		Project No. 24MC	
Scale 1:100	Drawn	Date 28 02 24	Drawing No. 03	Revision Suffix			