




SOUTH ELEVATION



NORTH ELEVATION

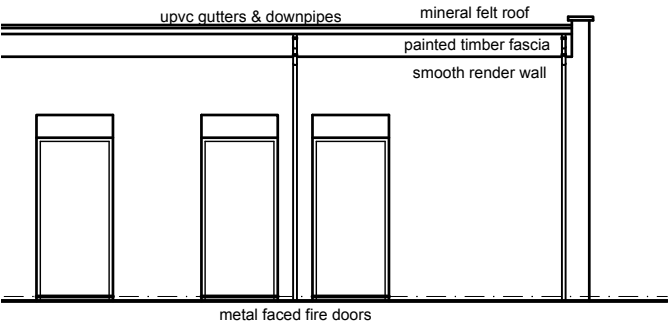

SPRINGBANK ROAD

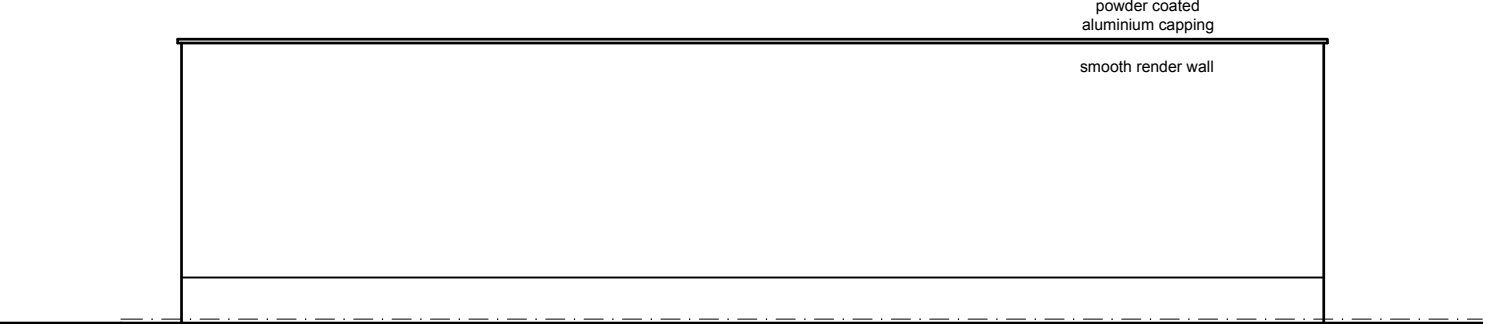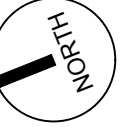

WEST ELEVATION

0 1 2 3 4 5 10M

REVISION	
A	-

CLIENT	MAZHAR SHEIKH	TITLE Plan and Elevations as Existing	
		SCALE 1:100@A3	DATE Jan 24
PROJECT	12d Springbank Road Paisley	NUMBER 2359-01	REV -



272 Bath Street  
Glasgow G2 4JR  
T: 0141 353 9329  
F: 0790 088 2495  
www.sgastudio.co.uk