


Cooks Lane

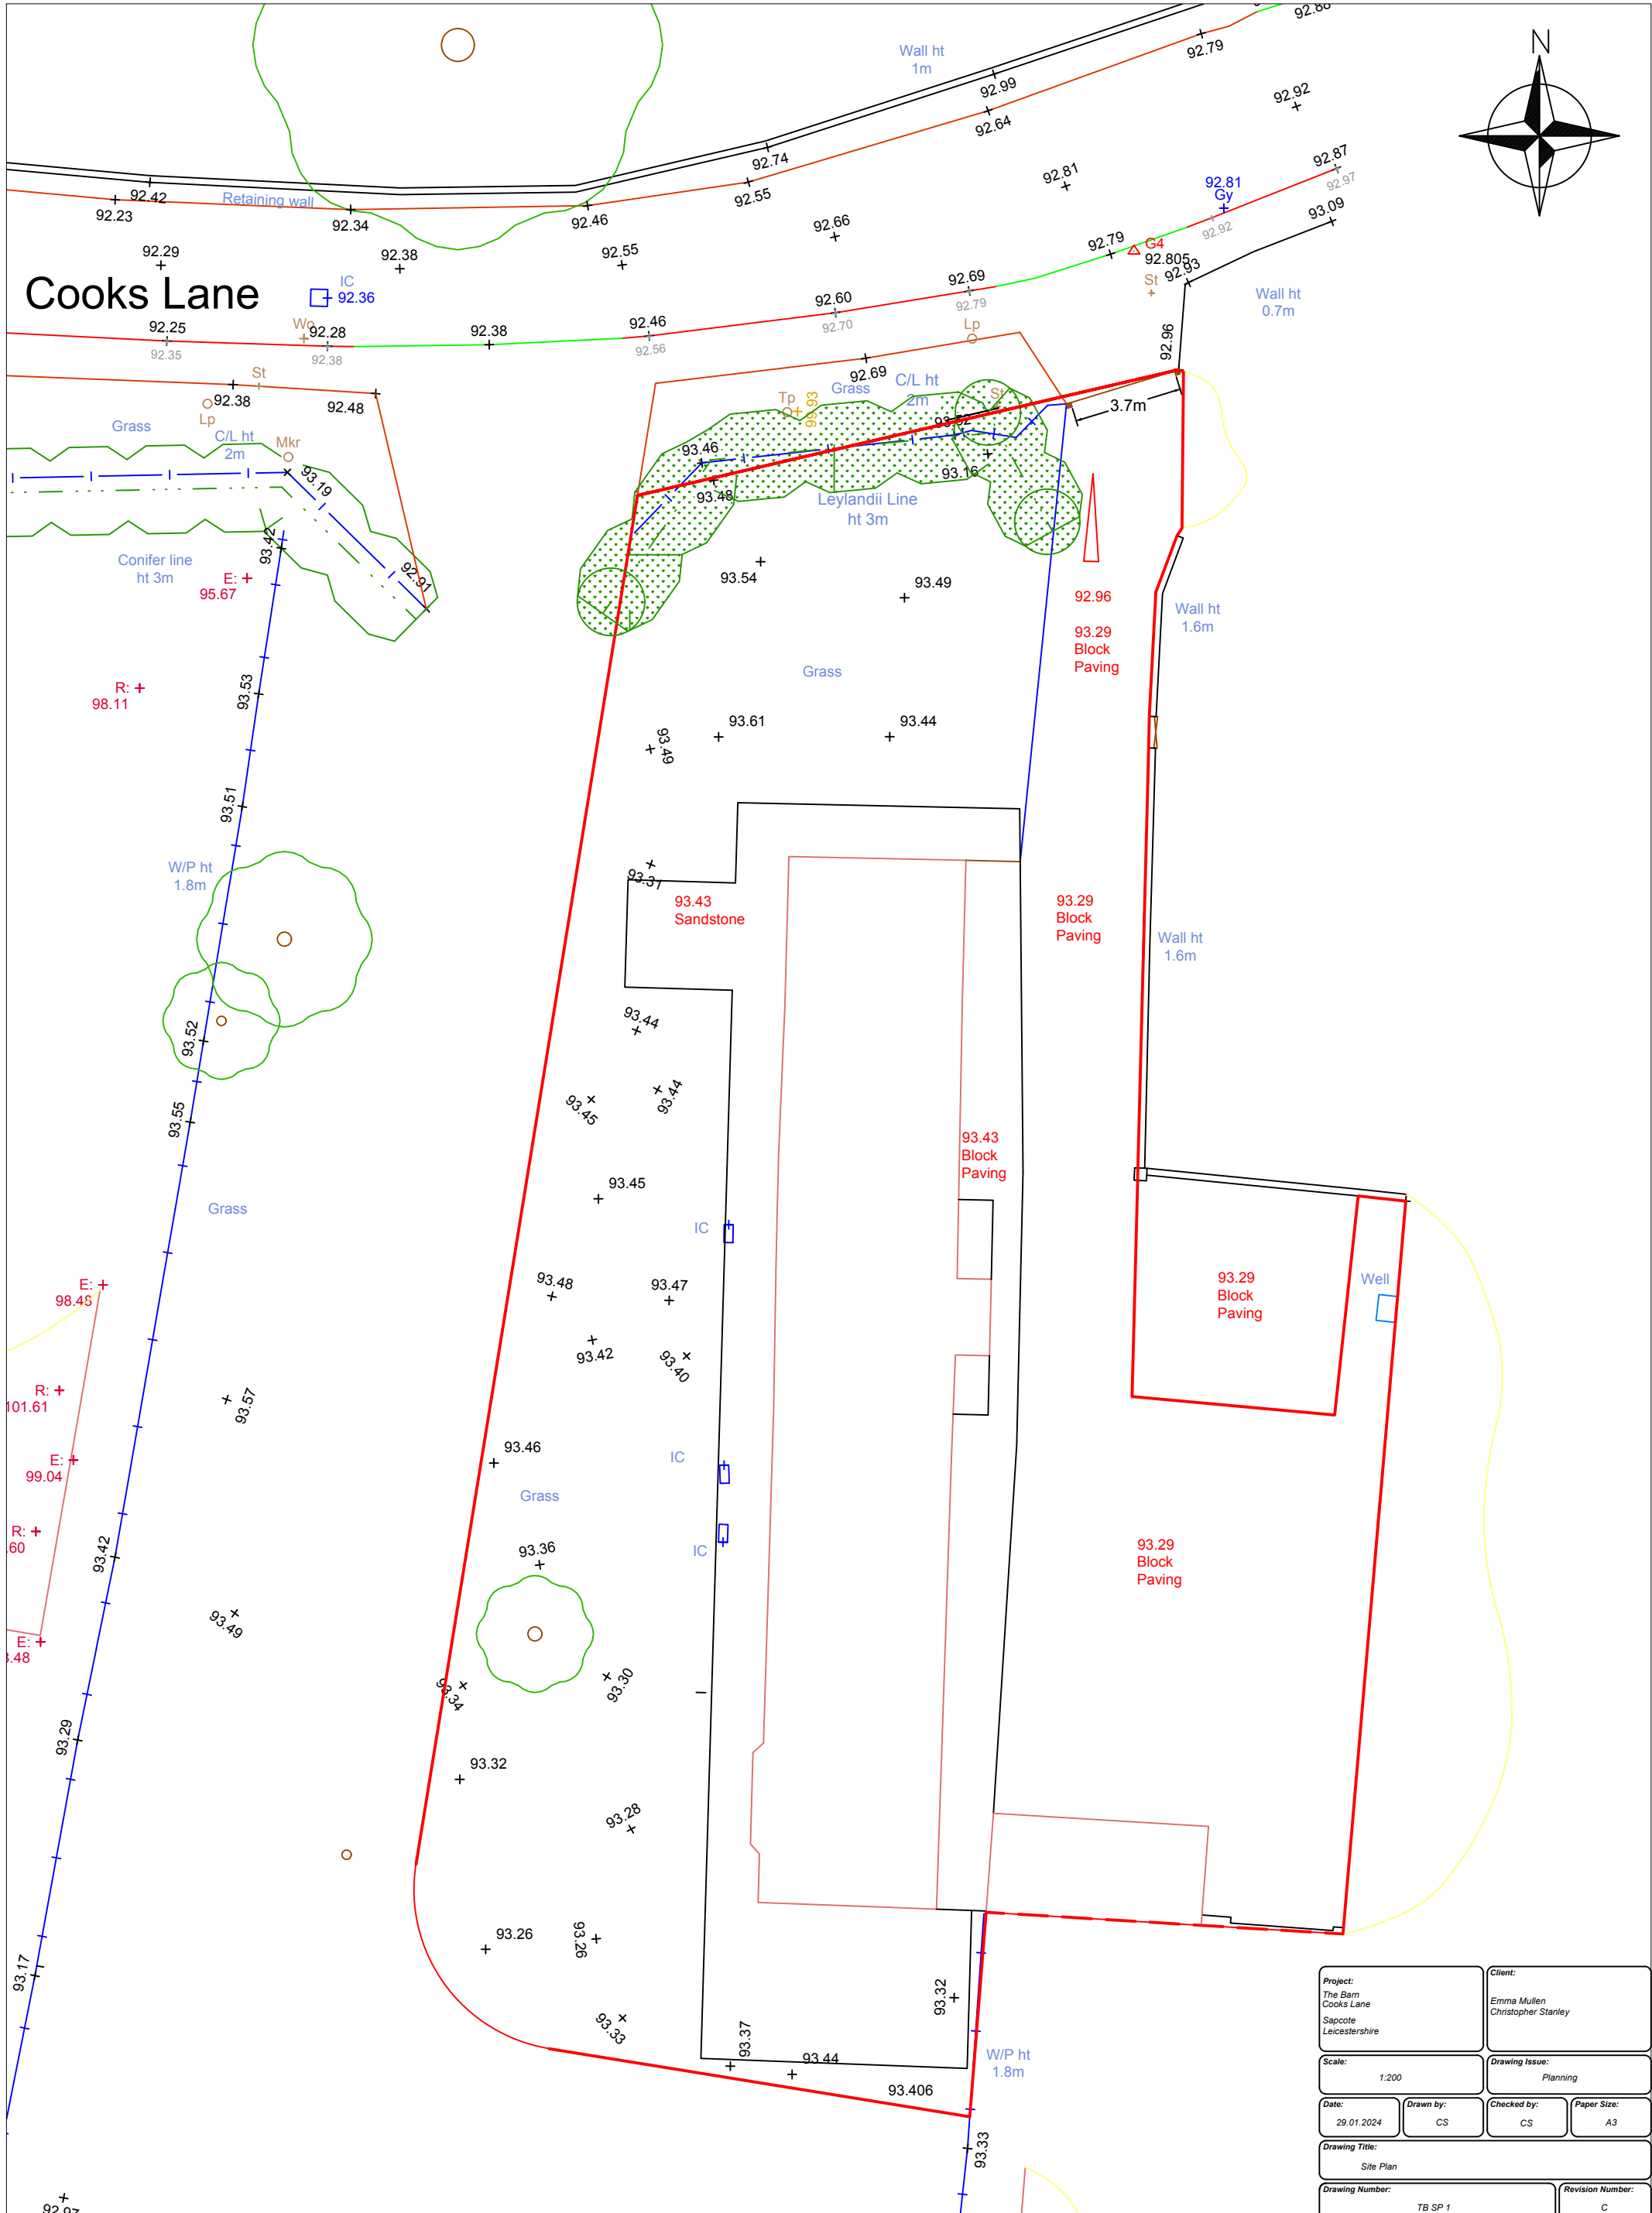

Project: The Barn Cooks Lane Sapcote Leicestershire		Client: Emma Mullen Christopher Stanley	
Scale: 1:200	Drawing Issue: Planning		
Date: 29.01.2024	Drawn by: CS	Checked by: CS	Paper Size: A3
Drawing Title: Site Plan			
Drawing Number: TB SP 1		Revision Number: C	