


1 Existing Ground Floor Plan
1 : 50



2 Existing Front Elevation
1 : 50

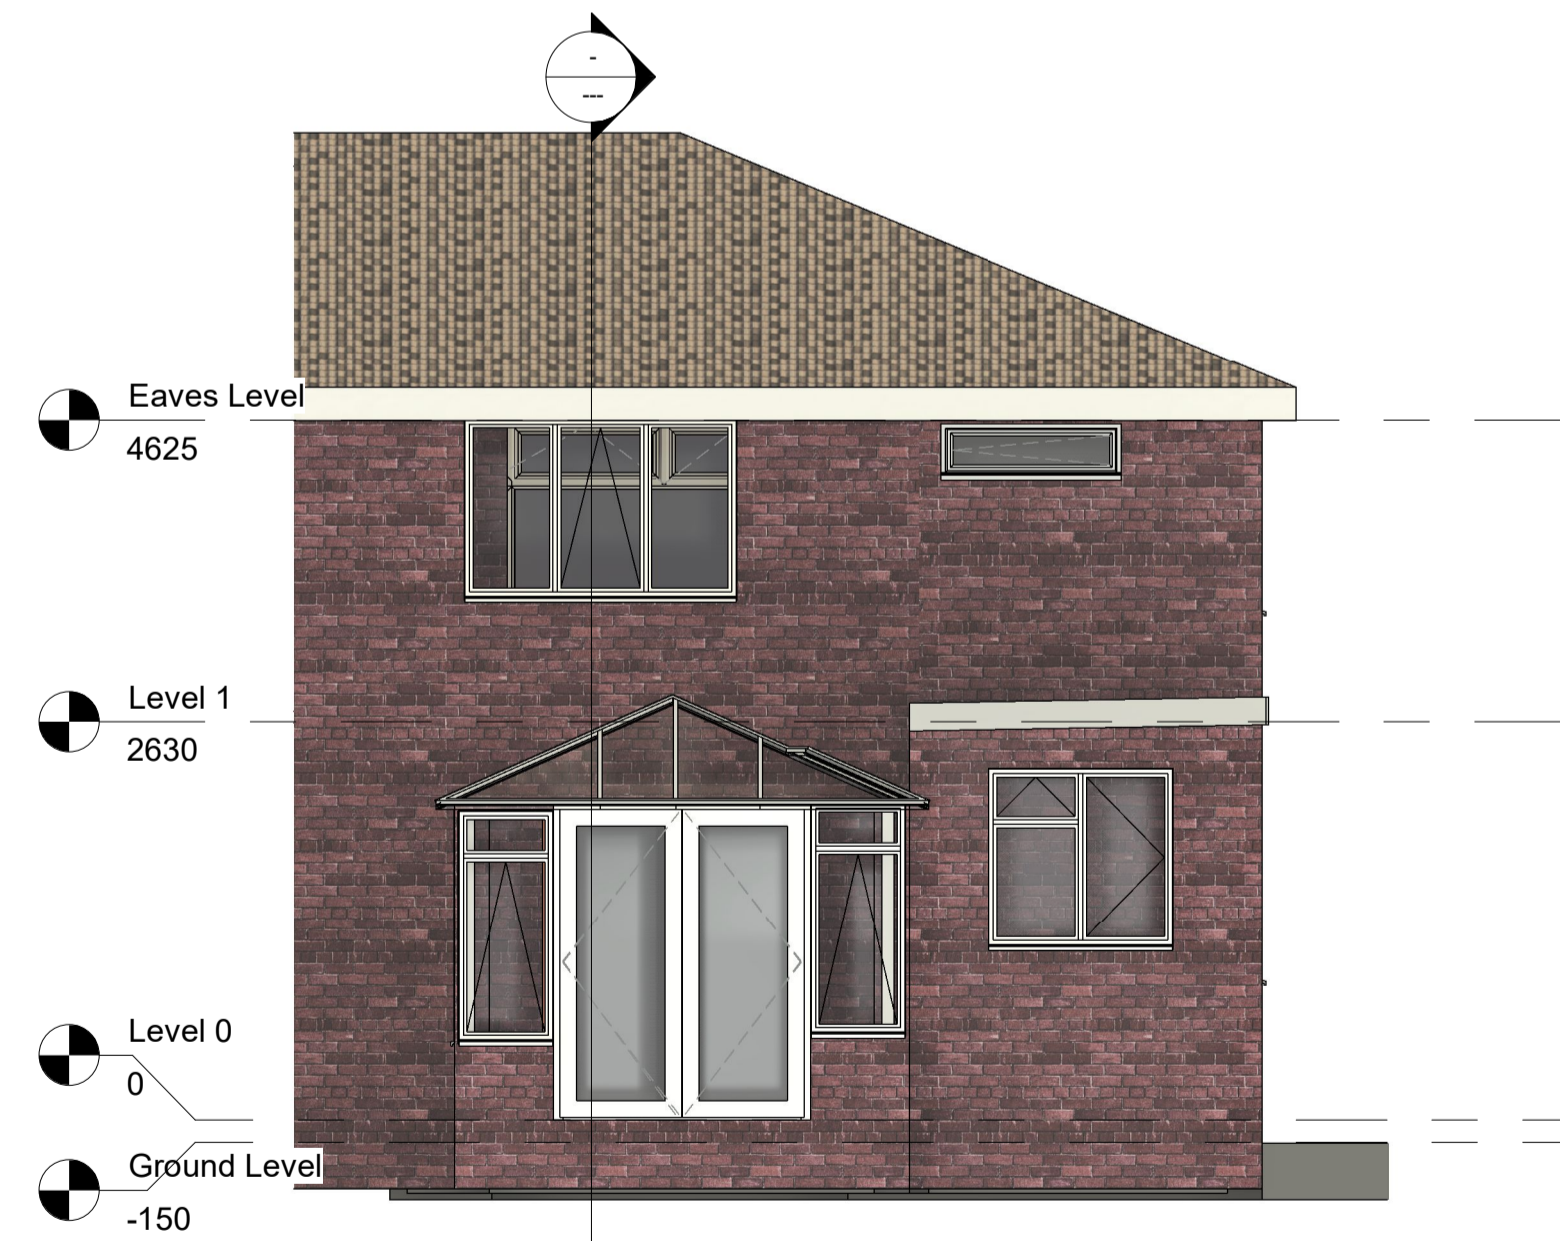

3 Existing Rear Elevation
1 : 50



4 Existing Side Elevation
1 : 50

No 10 GWENCOLE AVE,
BRAUNSTONE TOWN,
LE3 2FG.

EXISTING PLANS & ELEVATIONS
DWG NO - A100
SCALE - 1:50 @ A1
DRAWN BY - YM