



1 Proposed Ground Floor Plan
1 : 50


Roof build up to be Warm Roof.
GRP roof finish onto 18mm OSB3 board onto
150mm PIR rigid insulation onto vapour barrier onto
18mm OSB3 board onto 150mm C24 joists @ 400mm centres.

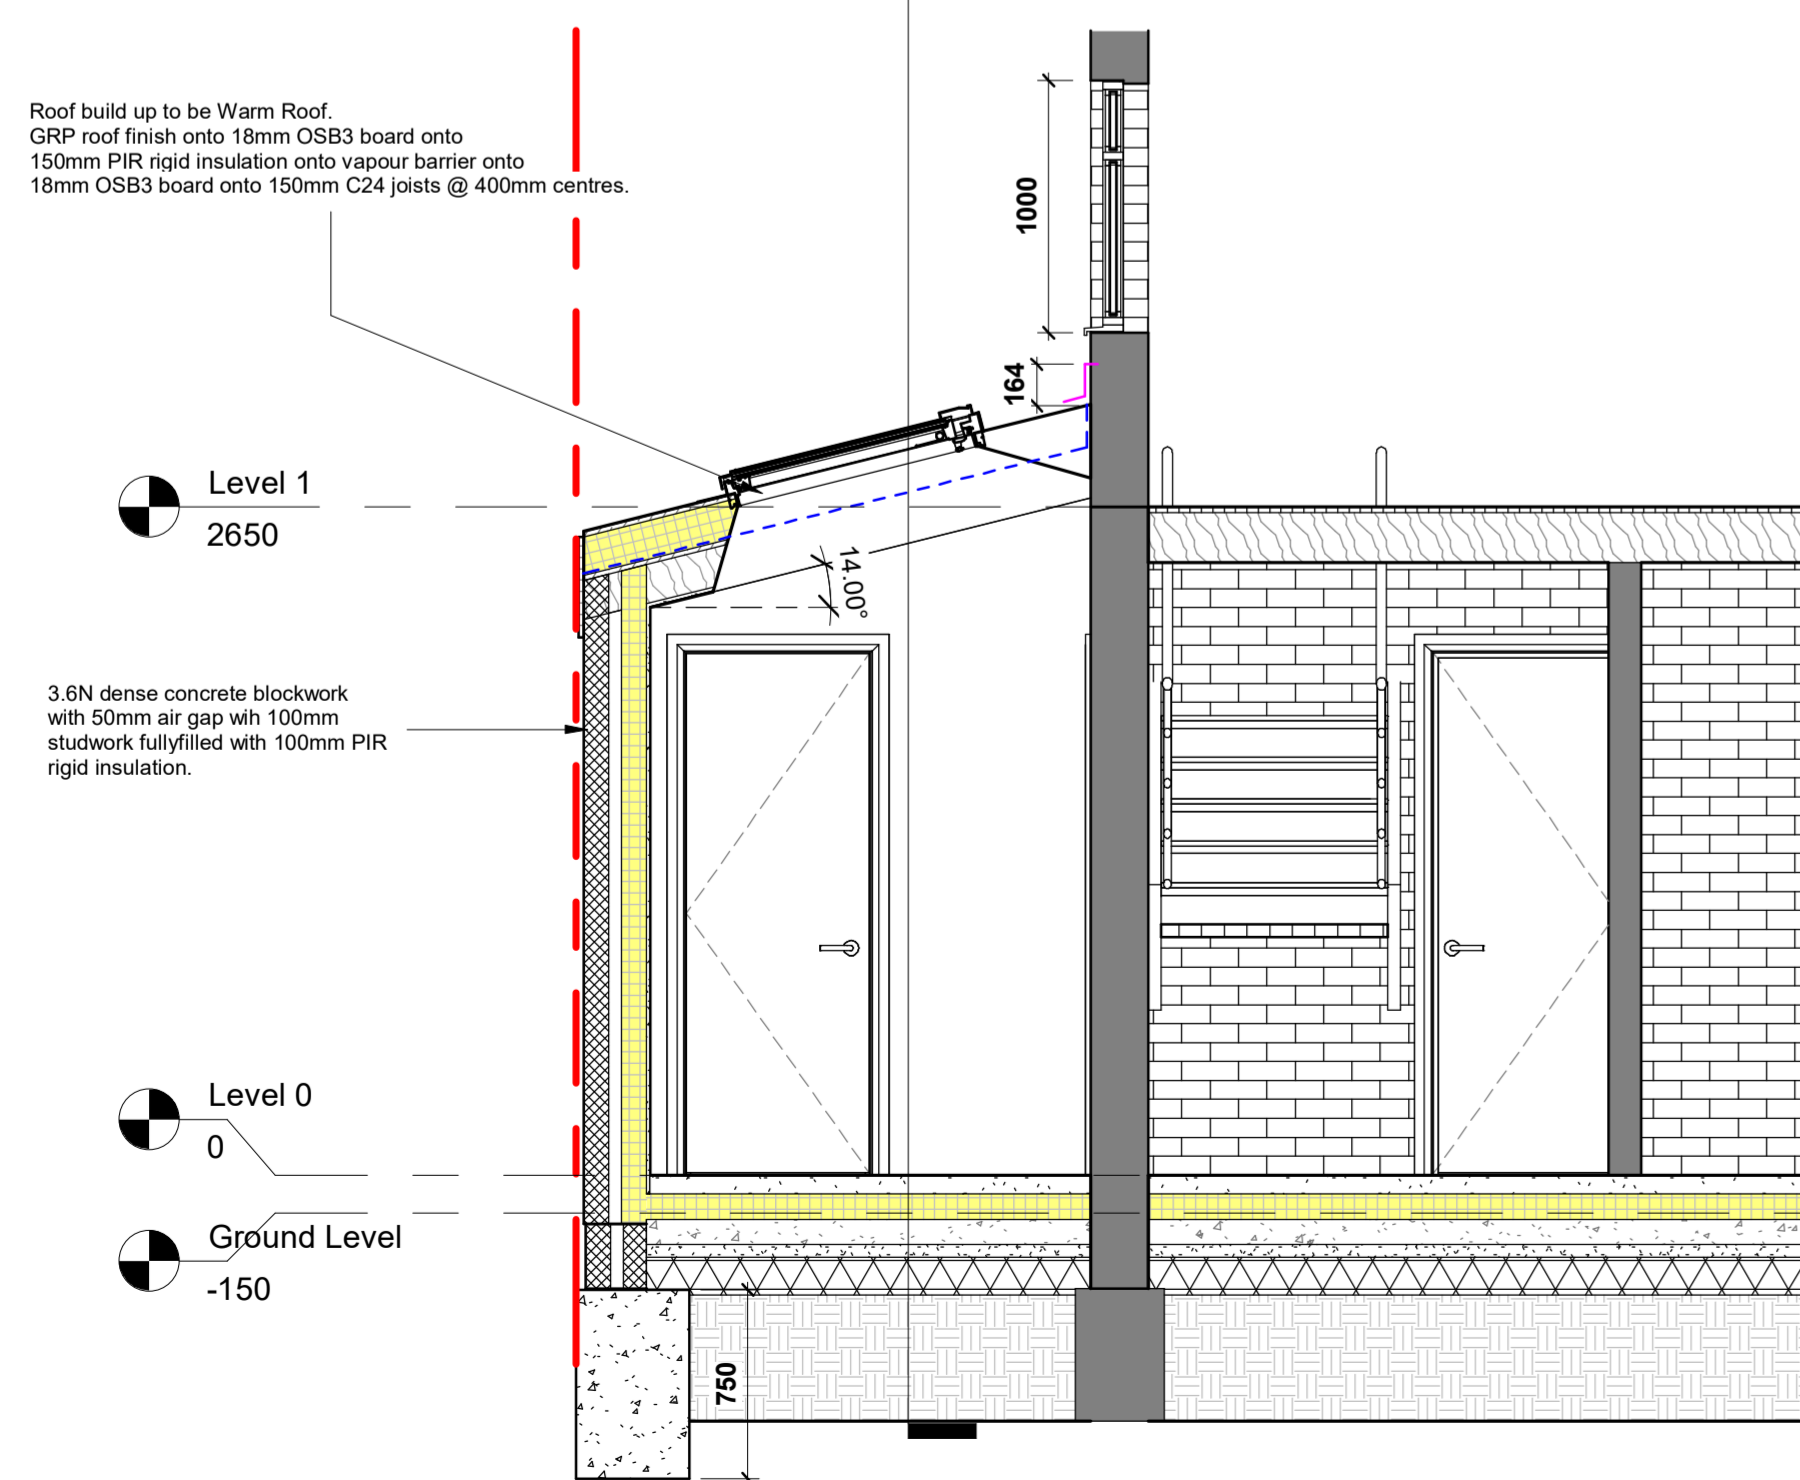

6 Section A-A
1 : 30

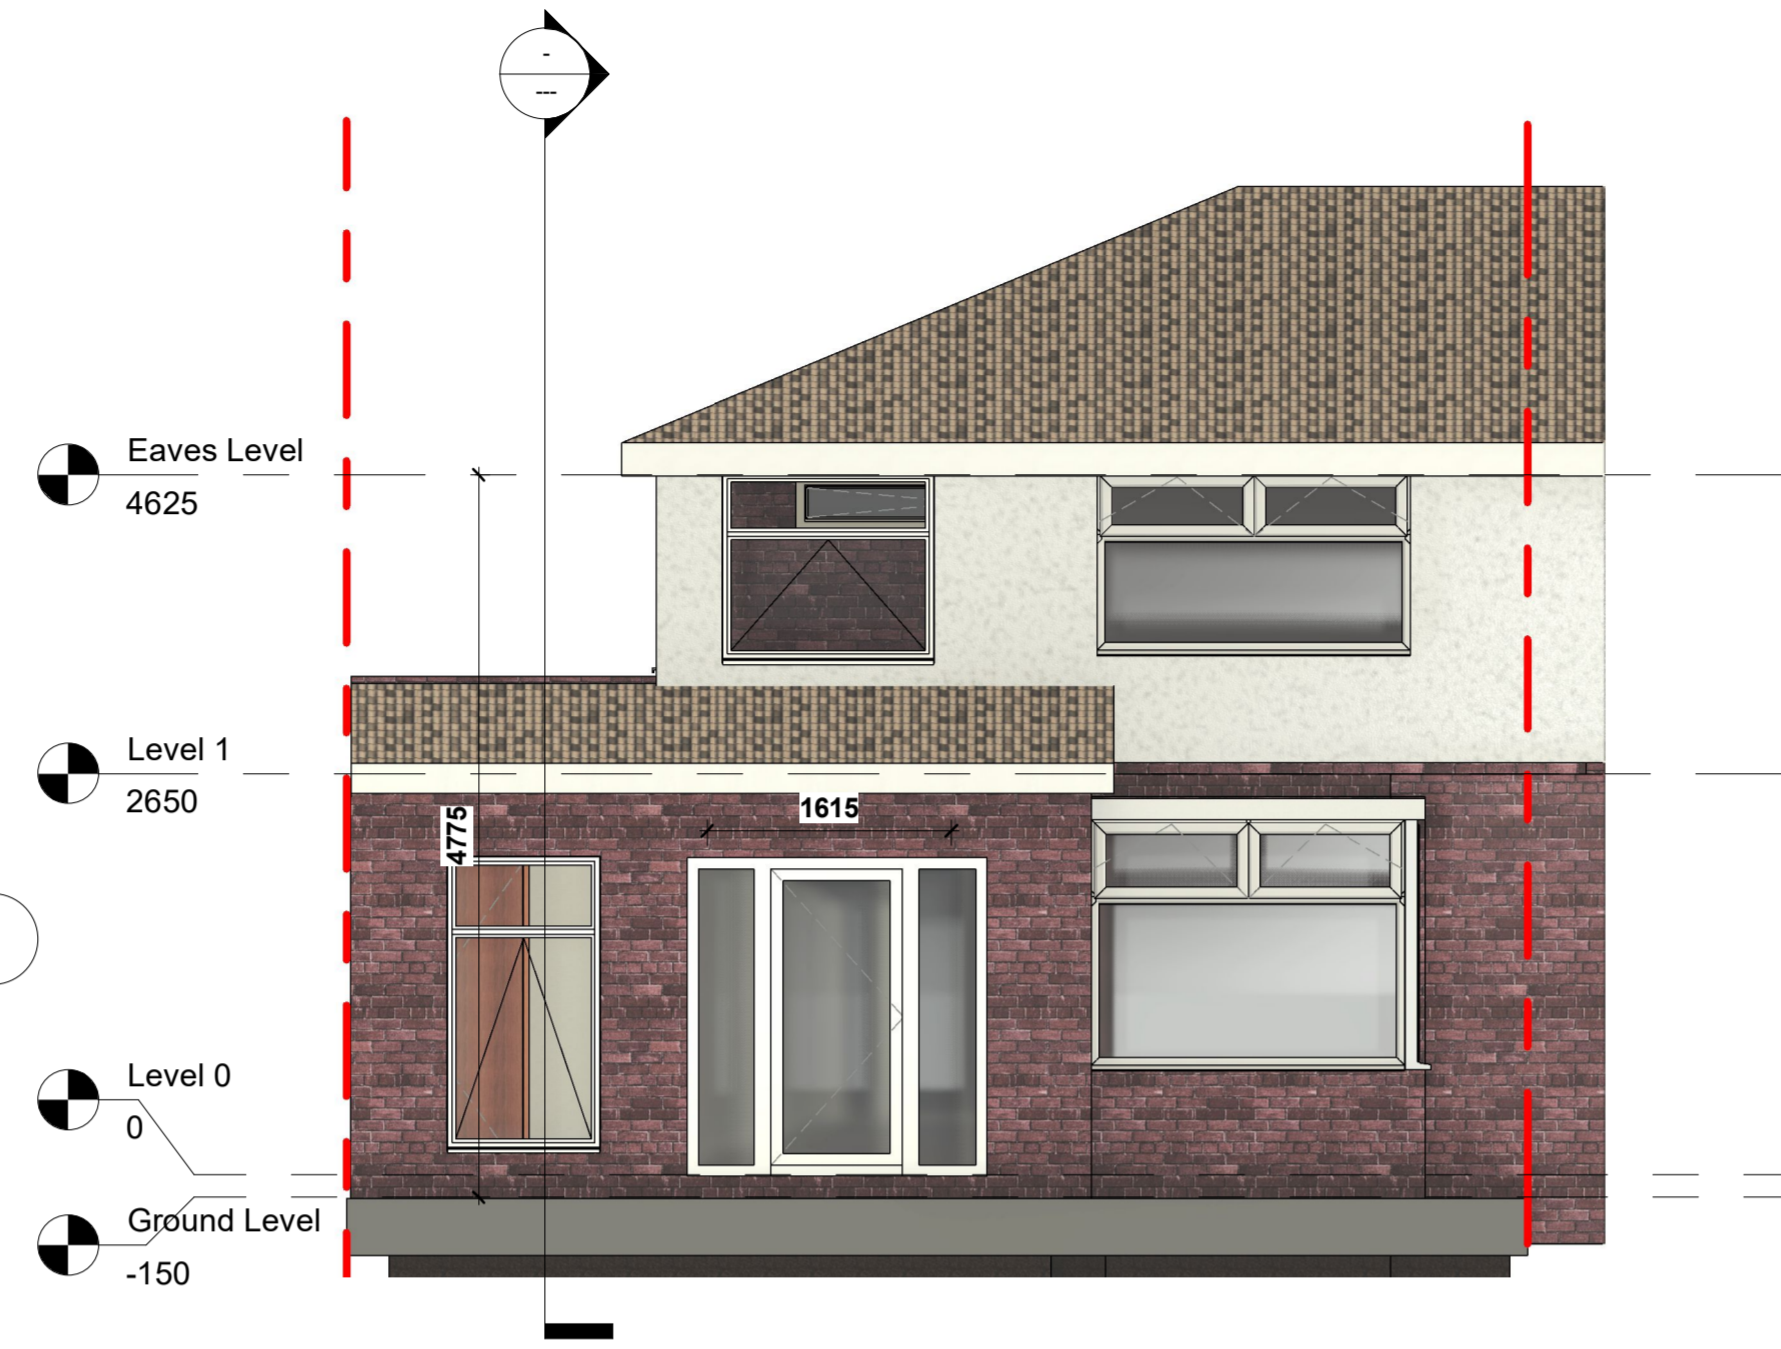

2 Proposed Front Elevation
1 : 50

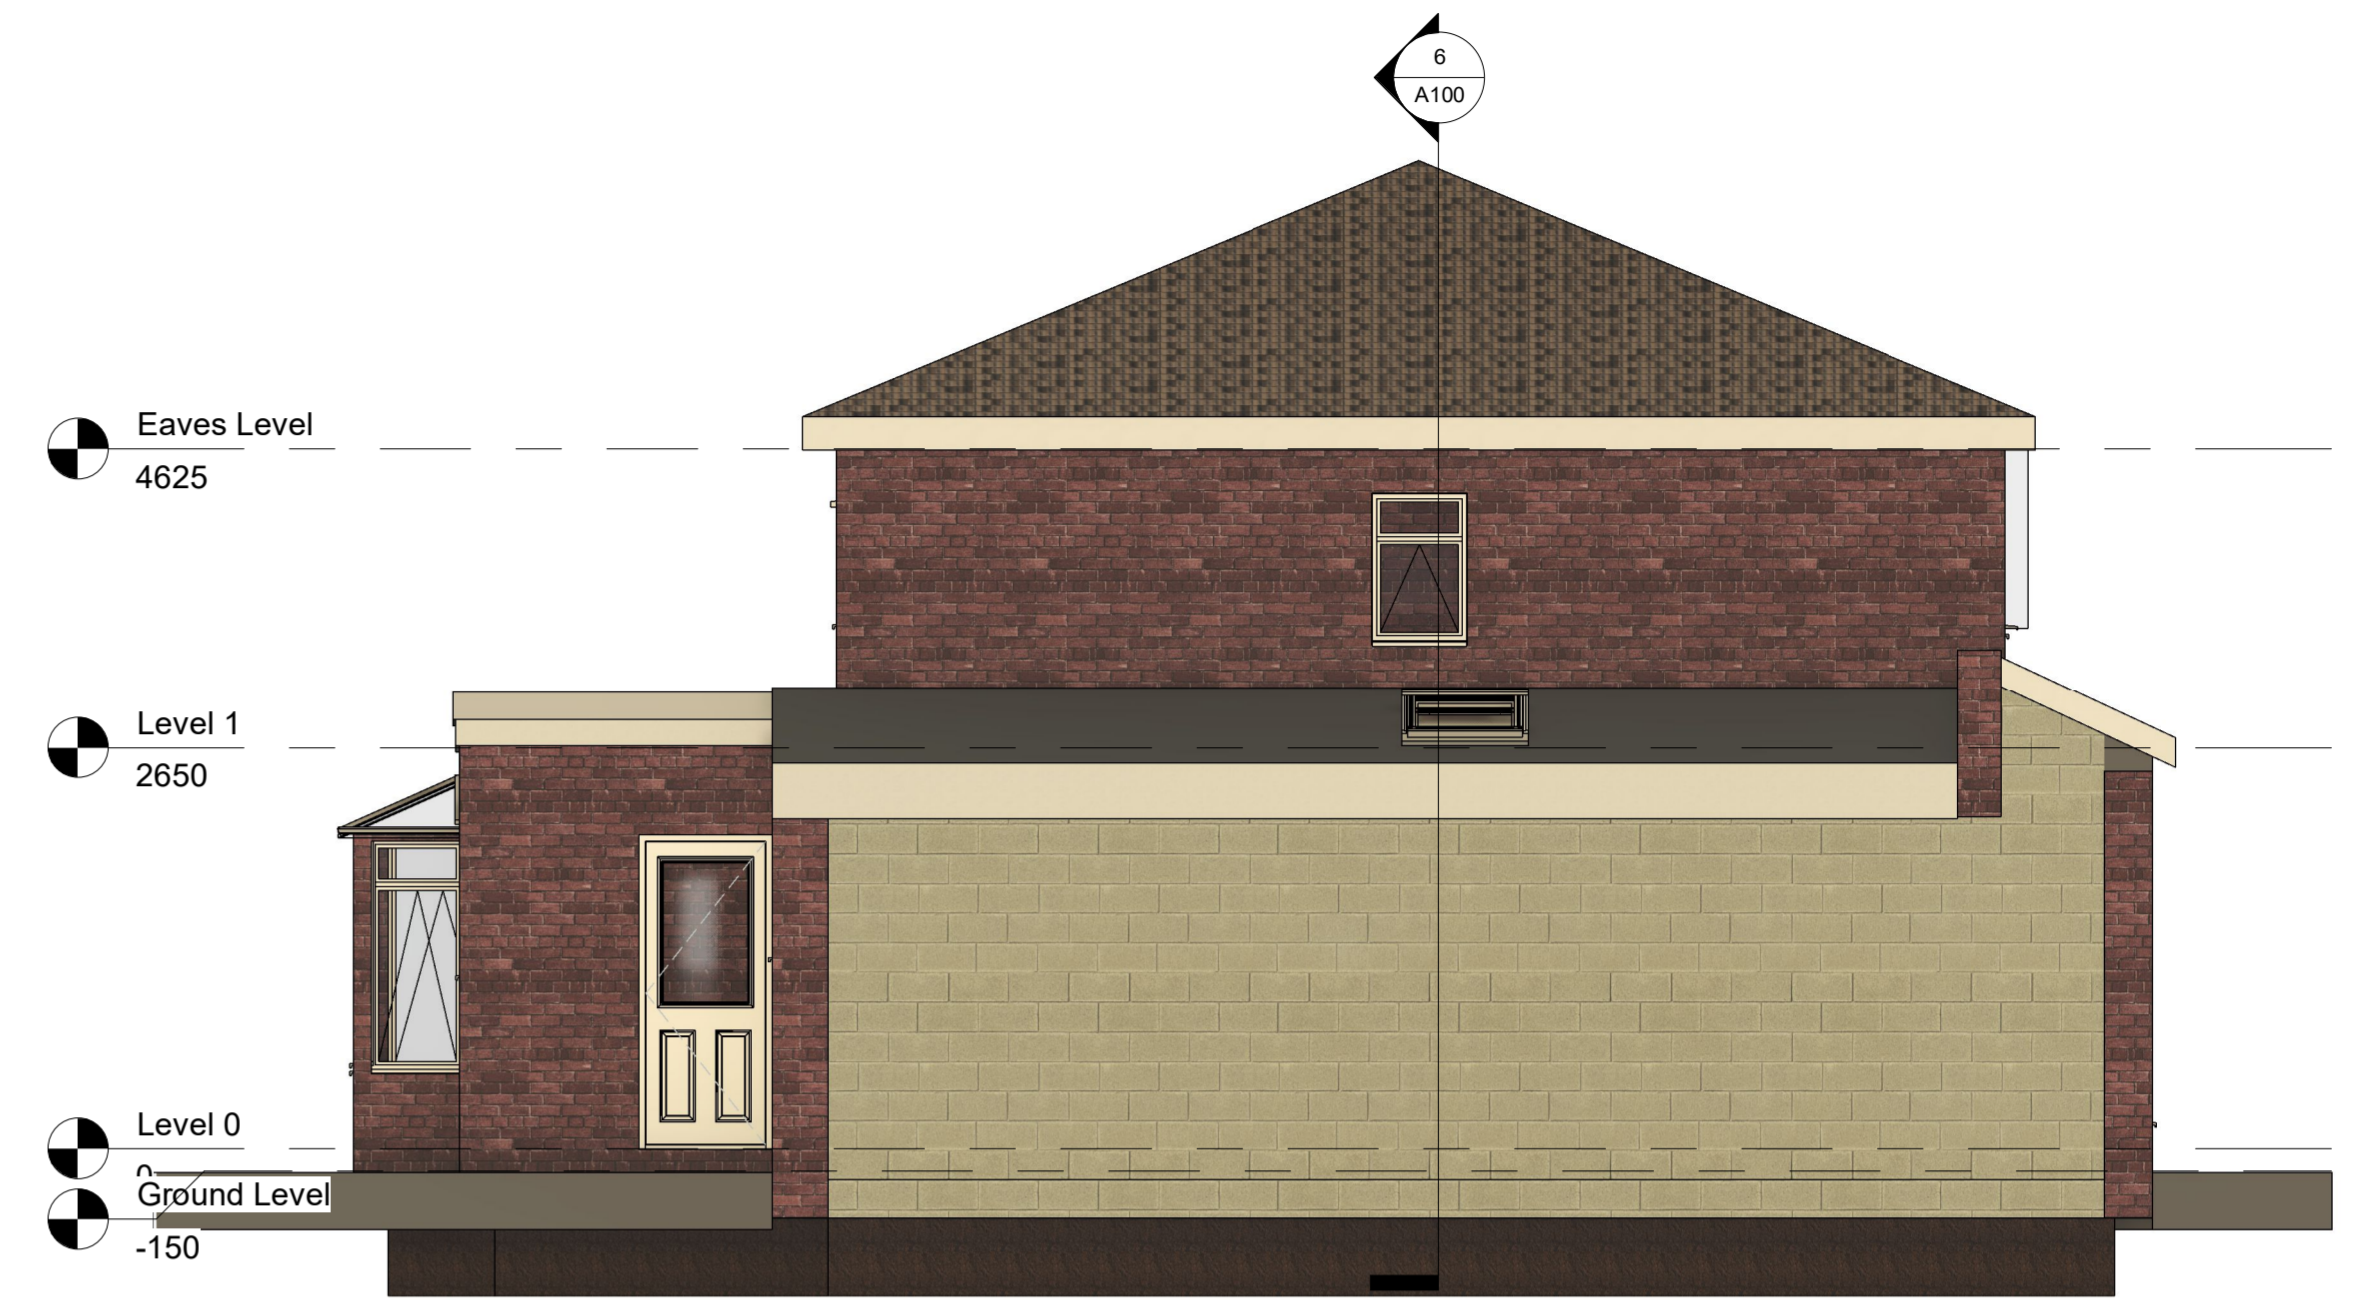

5 Side Elevation from No 8
1 : 50



3 Proposed Rear Elevation
1 : 50



4 REAR 3D

No 10 GWENCOLE AVE,
BRAUNSTONE TOWN,
LE3 2FG.

PROPOSED PLANS & ELEVATIONS
DWG NO - A101
SCALE - 1:50 @ A1
DRAWN BY - YM