

SITE AREA: 0.51 hectares (redline area)

To be read in conjunction with tree survey and ecology survey

Based on topographic survey provided by client - to be verified on site prior to construction.

All site boundaries to be agreed on site and overlaid with land ownership plan prior to commencement.

Any discrepancy to be highlighted.

All subject to Party Wall Agreements where necessary.

--- Element to be demolished

Rev	Date	Description	OR	By
P1	04-12-23	PLANNING ISSUE		



5 Bingham Enterprise Centre, Mercia Court,
Bingham, Nottinghamshire, NG13 8QX
01949 21100 | hello@akind-a.com | www.akind-a.com

JOB TITLE
SPRINGWELL LANE, WHETSTONE

DWG TITLE
DEMOLITIONS SITE PLAN

JOB REF-SERIES-DWG NO. REVISION
22076-00-003_P1

STATUS
PLANNING


PROJECT NUMBER
22076

SCALE
1:500

A3

DRAWN
SP

CHECKED
OR

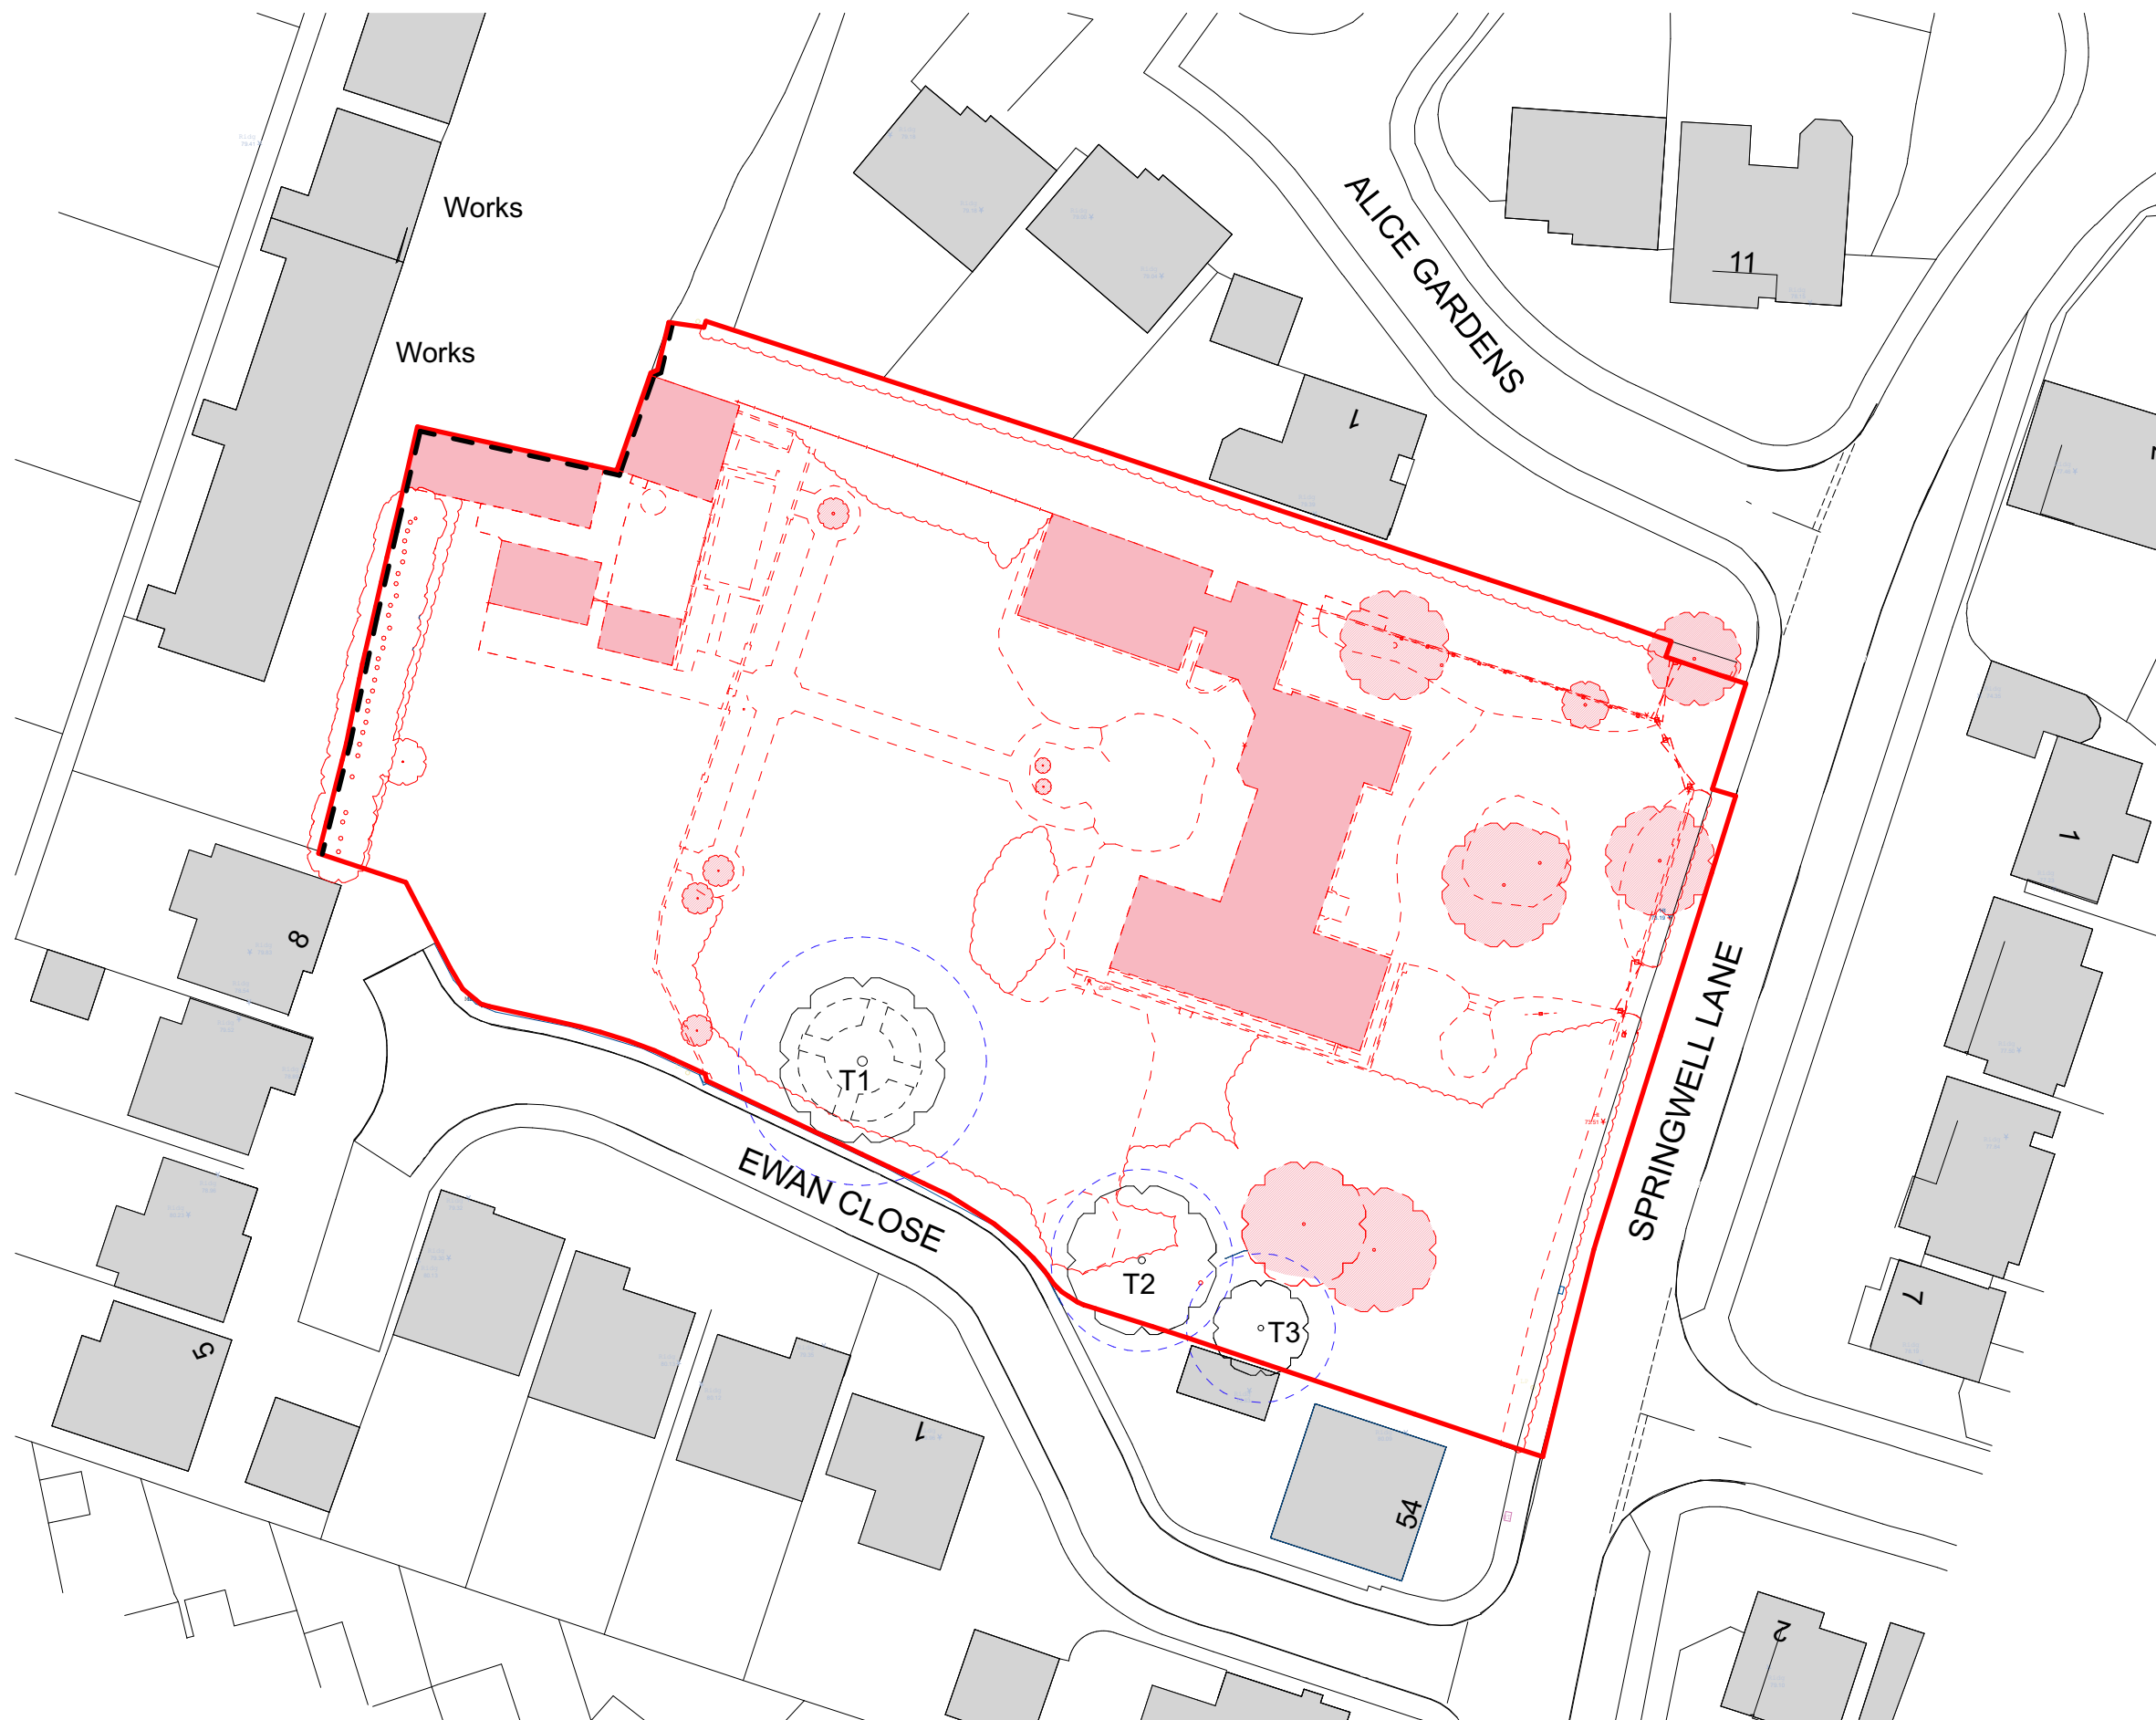

SITE PLAN DEMOLITION INC TREE REMOVAL
1:500

This document and its design content is copyright of Anotherkind Architects Ltd ©. It shall be read in conjunction with all other associated project information including models, specifications, schedules and related consultants documents. Do not scale from documents. All dimensions to be checked on site. Immediately report any discrepancies, errors or omissions on this document to the Originator, document to be used only for status noted. If in doubt ASK.