





3b5p terrace Front Elevation 1:50

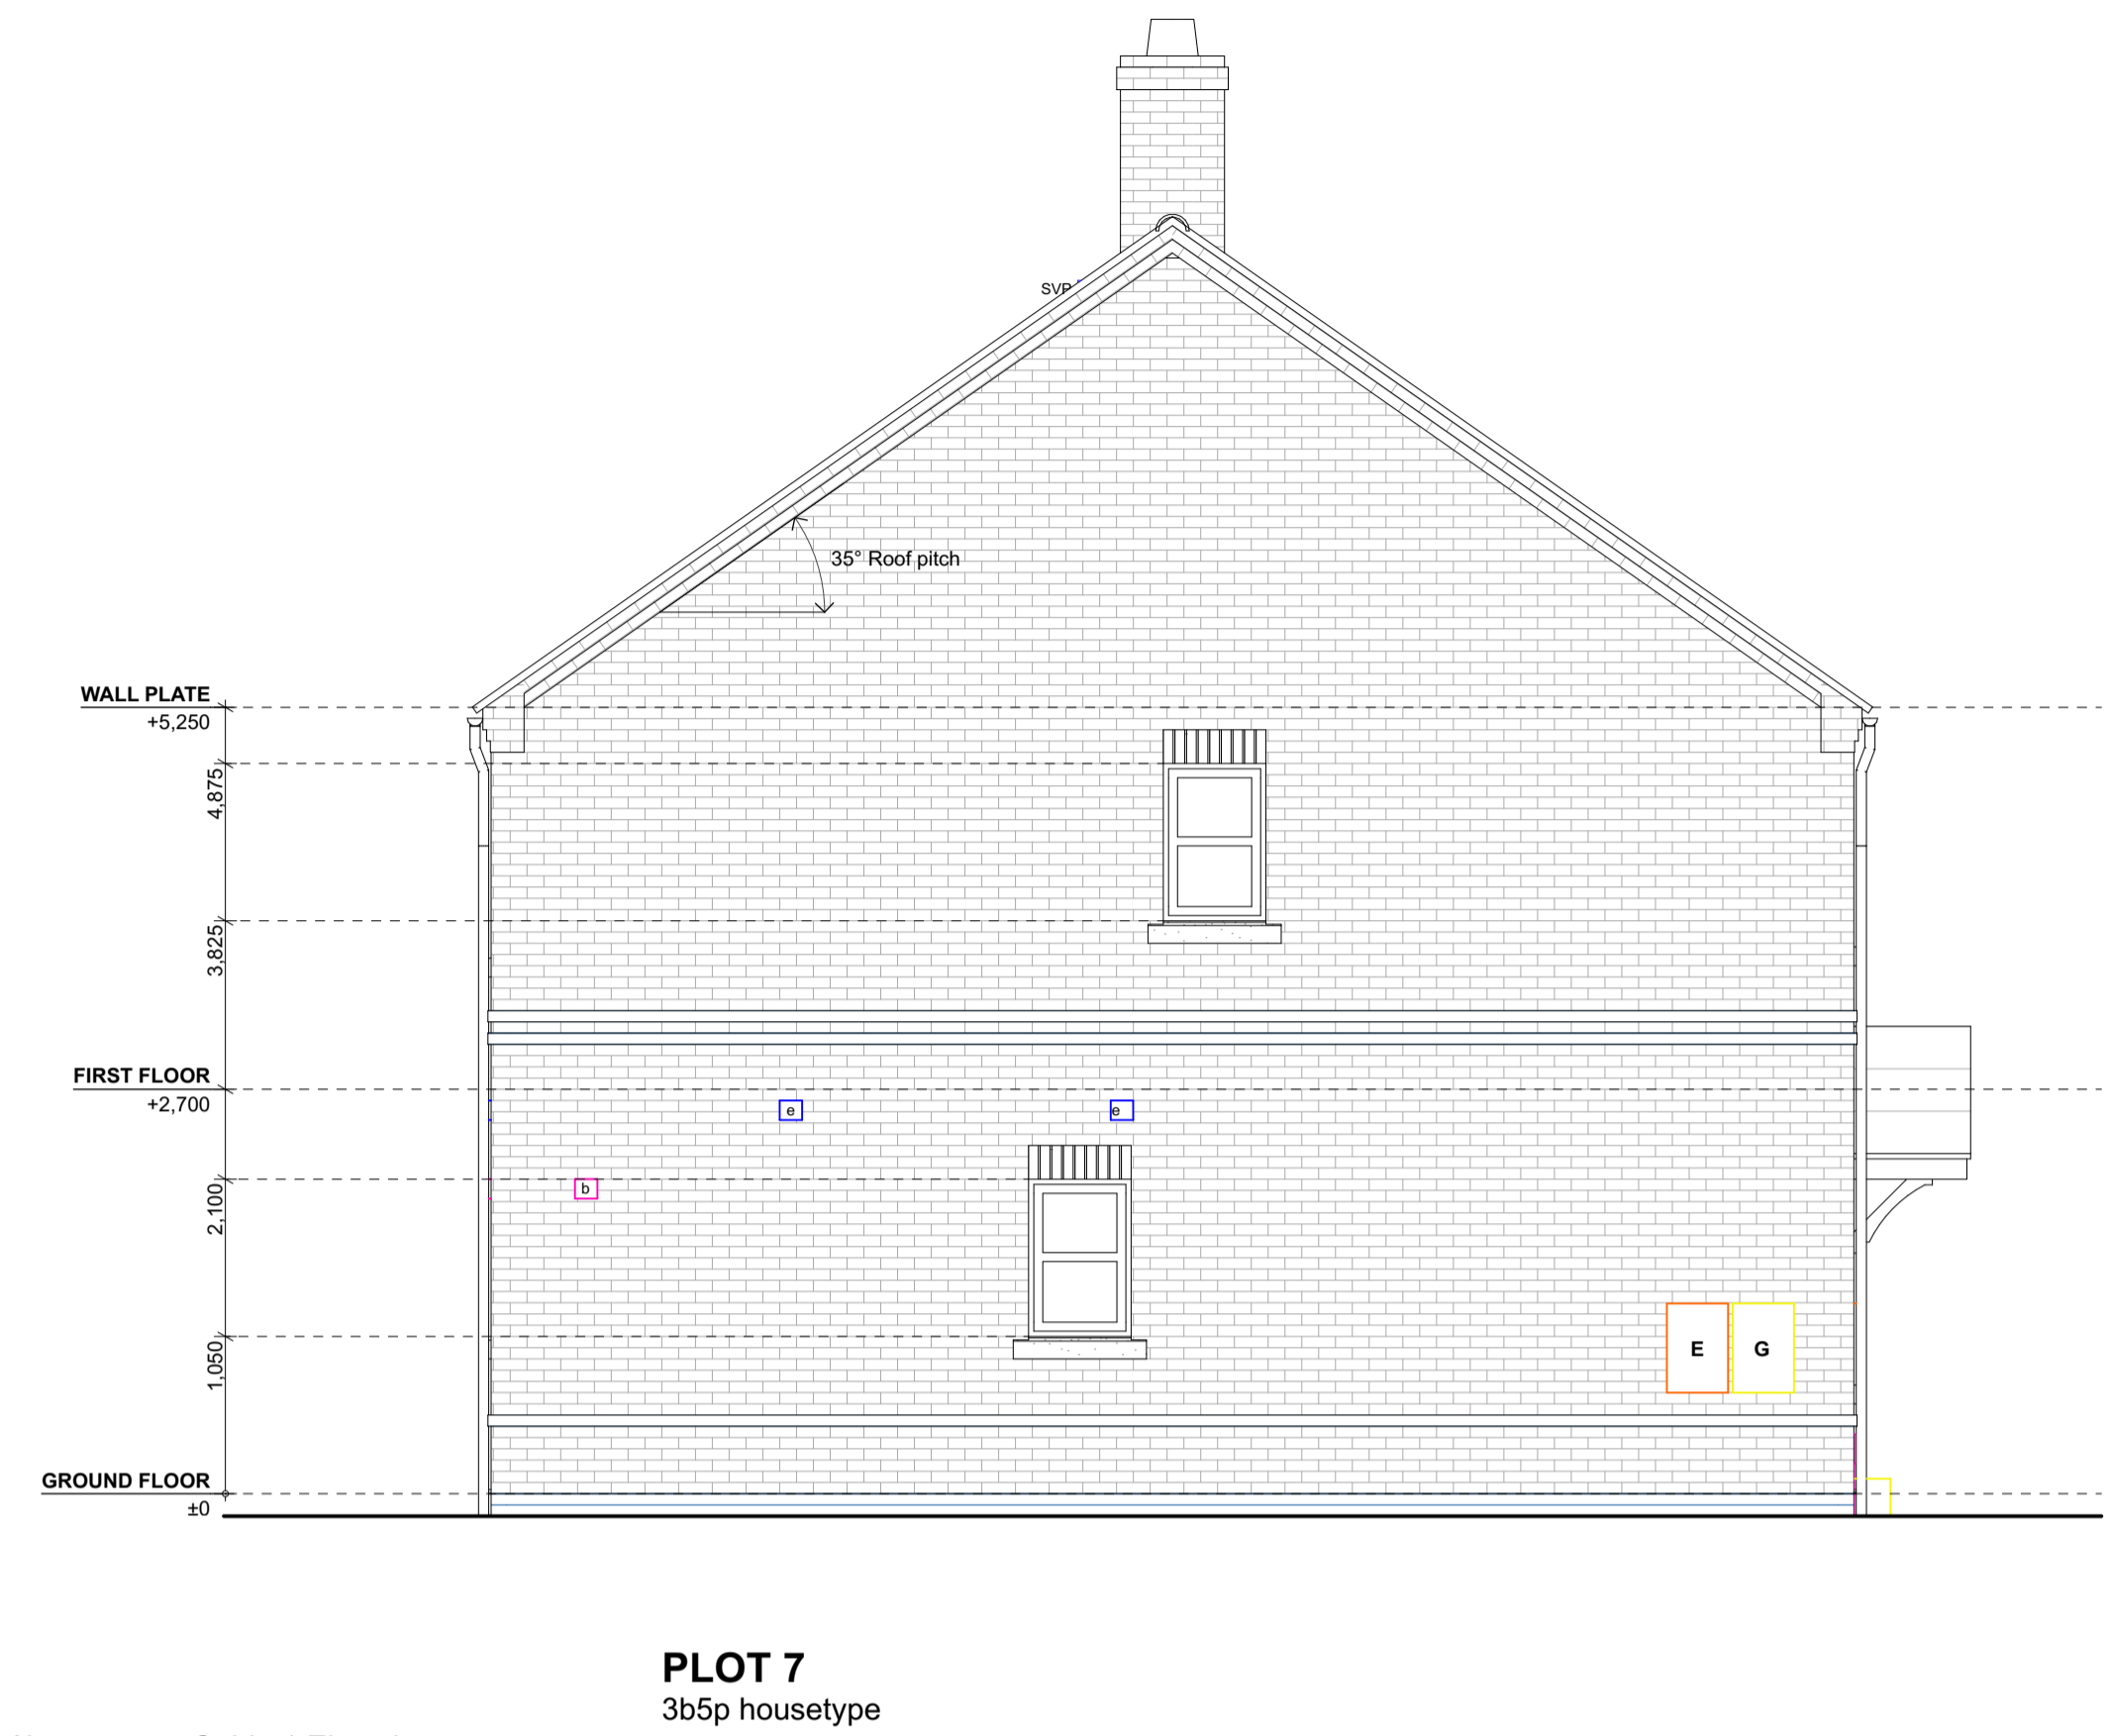

3b5p terrace Gable 1 Elevation 1:50



3b5p terrace Rear Elevation 1:50

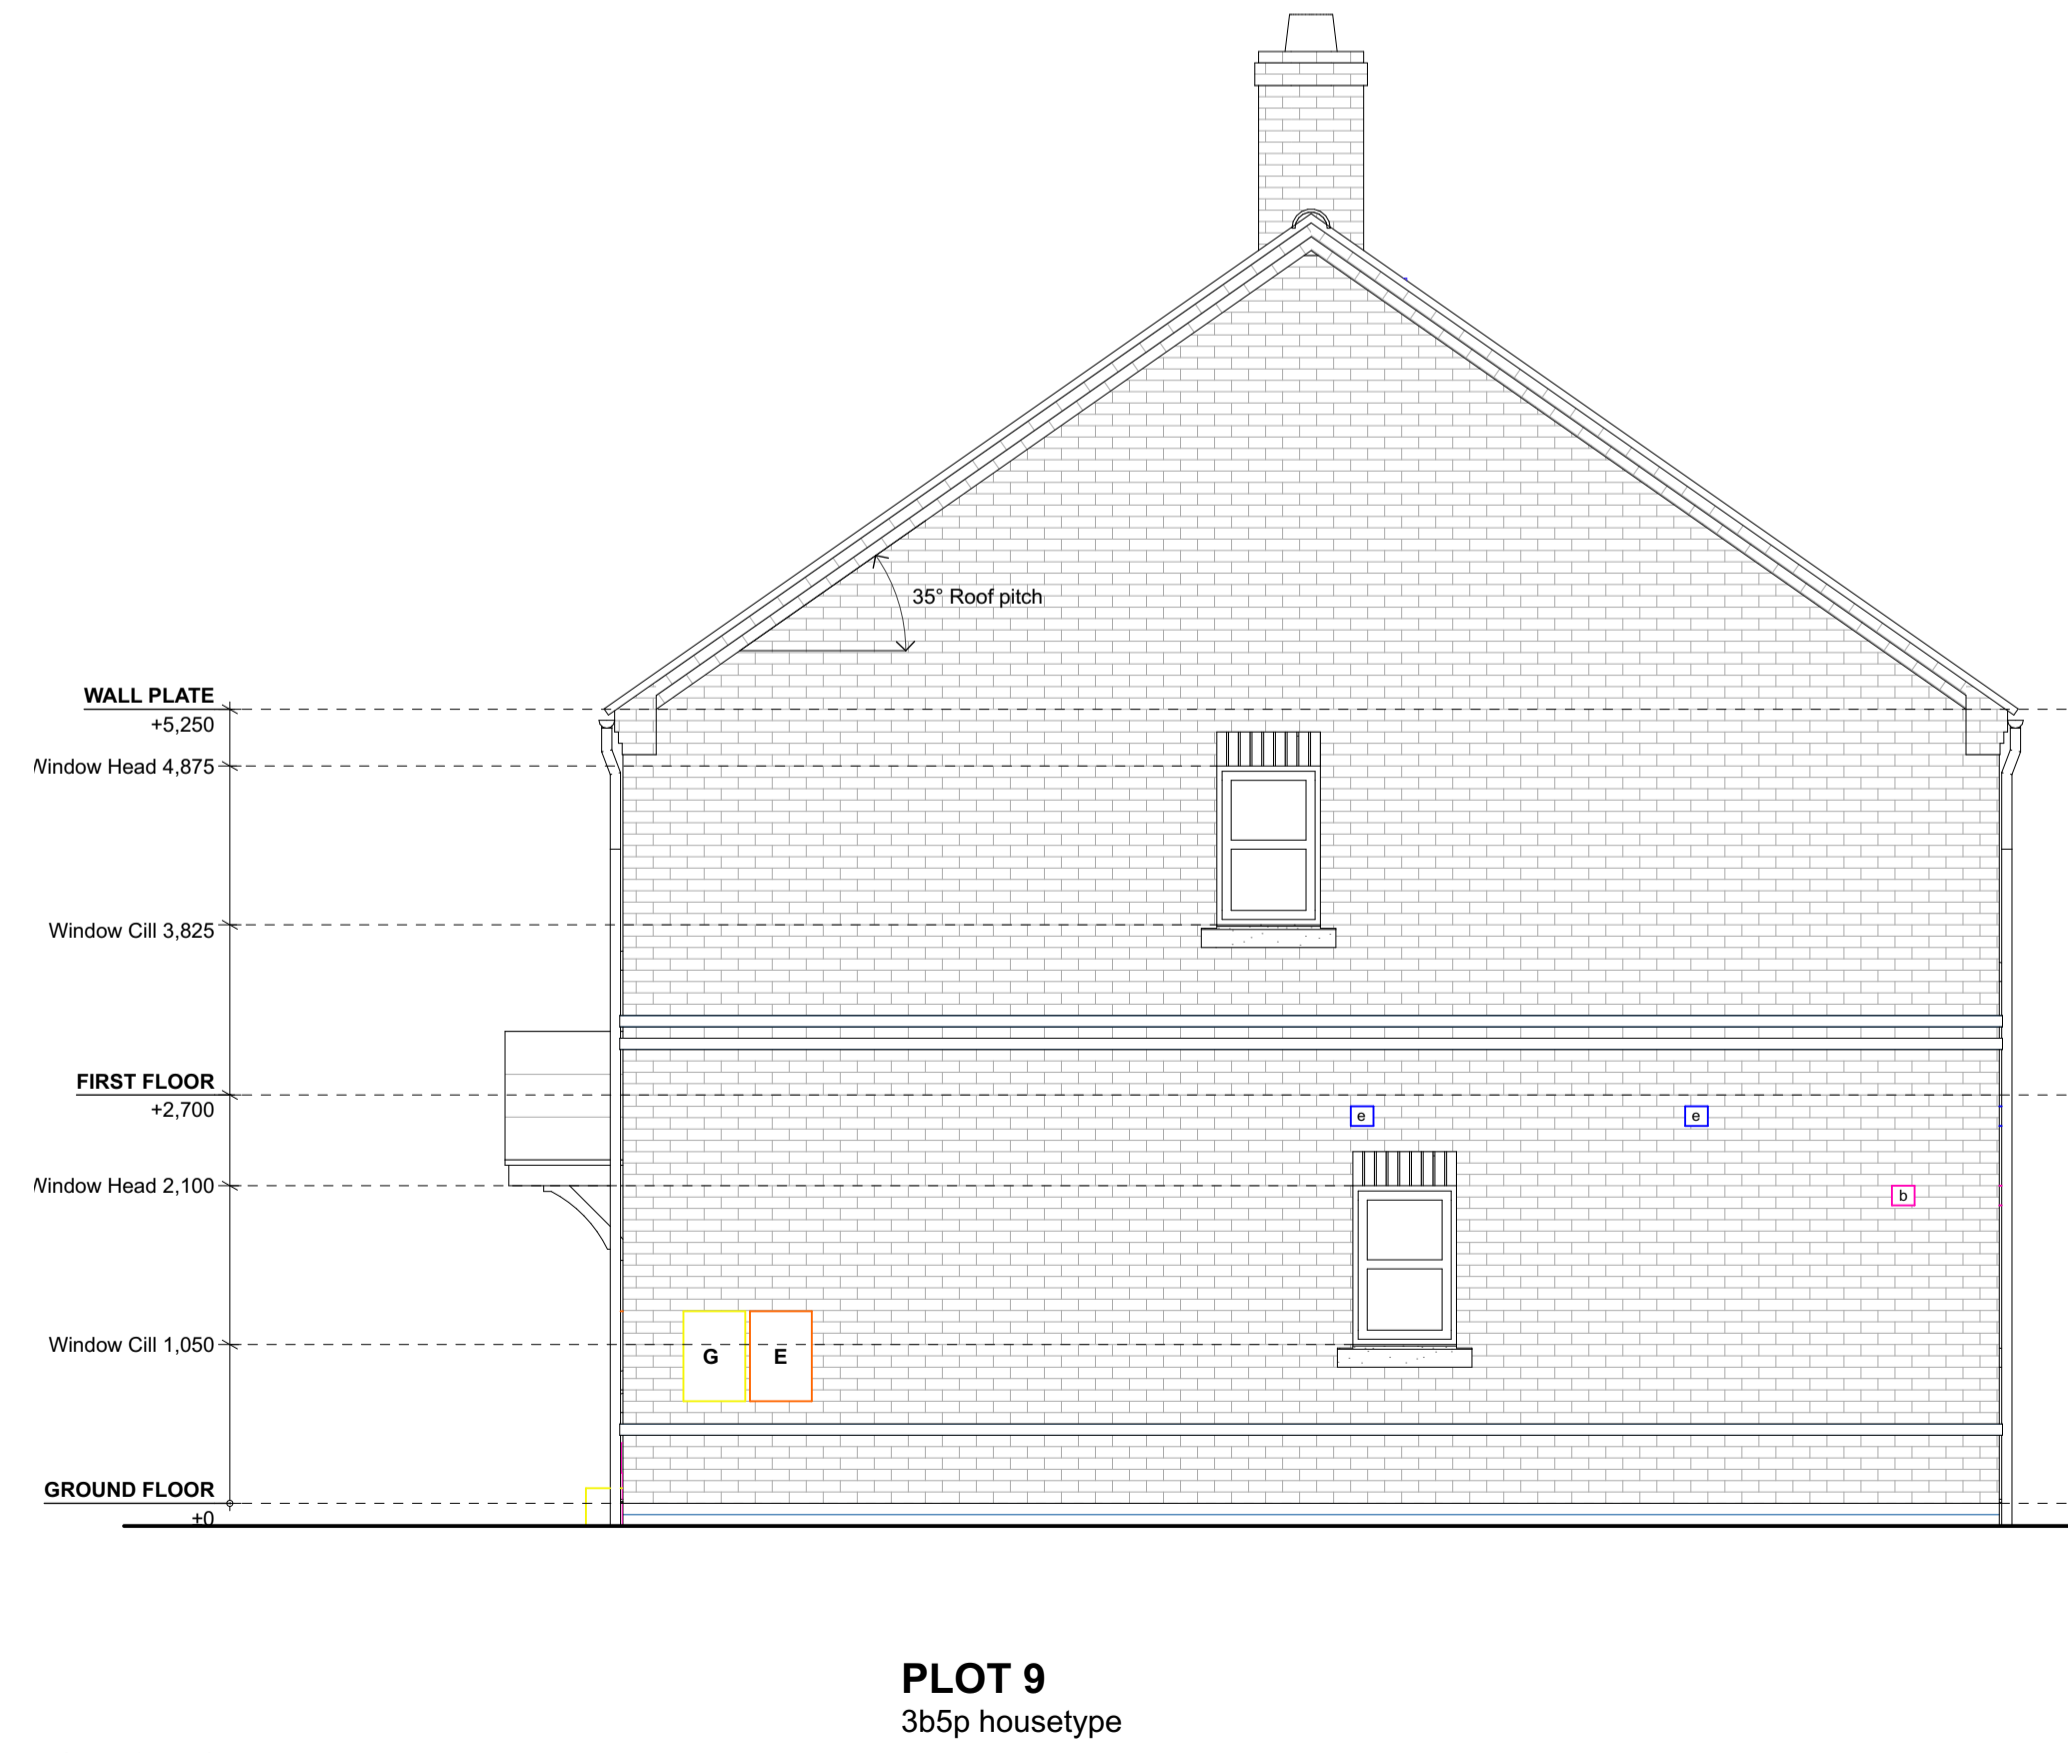

3b5p terrace Gable 2 Elevation 1:50

#2	04-12-23	PLANNING ISSUE	OR
#1	10-08-2023	First Issue - for comment	OR
Rev/Date	Description	By	



5 Bingham Enterprise Centre, Merca Court, Bingham, Nottinghamshire, NG13 8JX  
01949 21100 | info@anotherkind.com | www.anotherkind.com

JOB TITLE  
Springwell Lane, Whetstone

DWG TITLE  
3b5p Housetype Terrace - BLOCK ELEVATIONS

JOB REF-SERIES-DWG NO. REVISION  
22076-021-005\_P2

STATUS  
PLANNING

PROJECT NUMBER 22-076	SCALE 1:50	A1
DRAWN SP	CHECKED OR	

This document and its design content is copyright of Anotherkind Architects Ltd. It shall be used in conjunction with all other associated project documents including reports, specifications, schedules and related communications. Do not state from documents. All dimensions to be checked on site. Immediately report any discrepancies, errors or omissions on this document to the Originator. Document to be used only for stated purpose. If in doubt ASK.