




**PLOTS 18(as) 20(as)**  
 2b4p Housetype

Type AA Front Elevation  
 1:50

**PLOTS 19 (as) 21 (as)**  
 2b4p Housetype

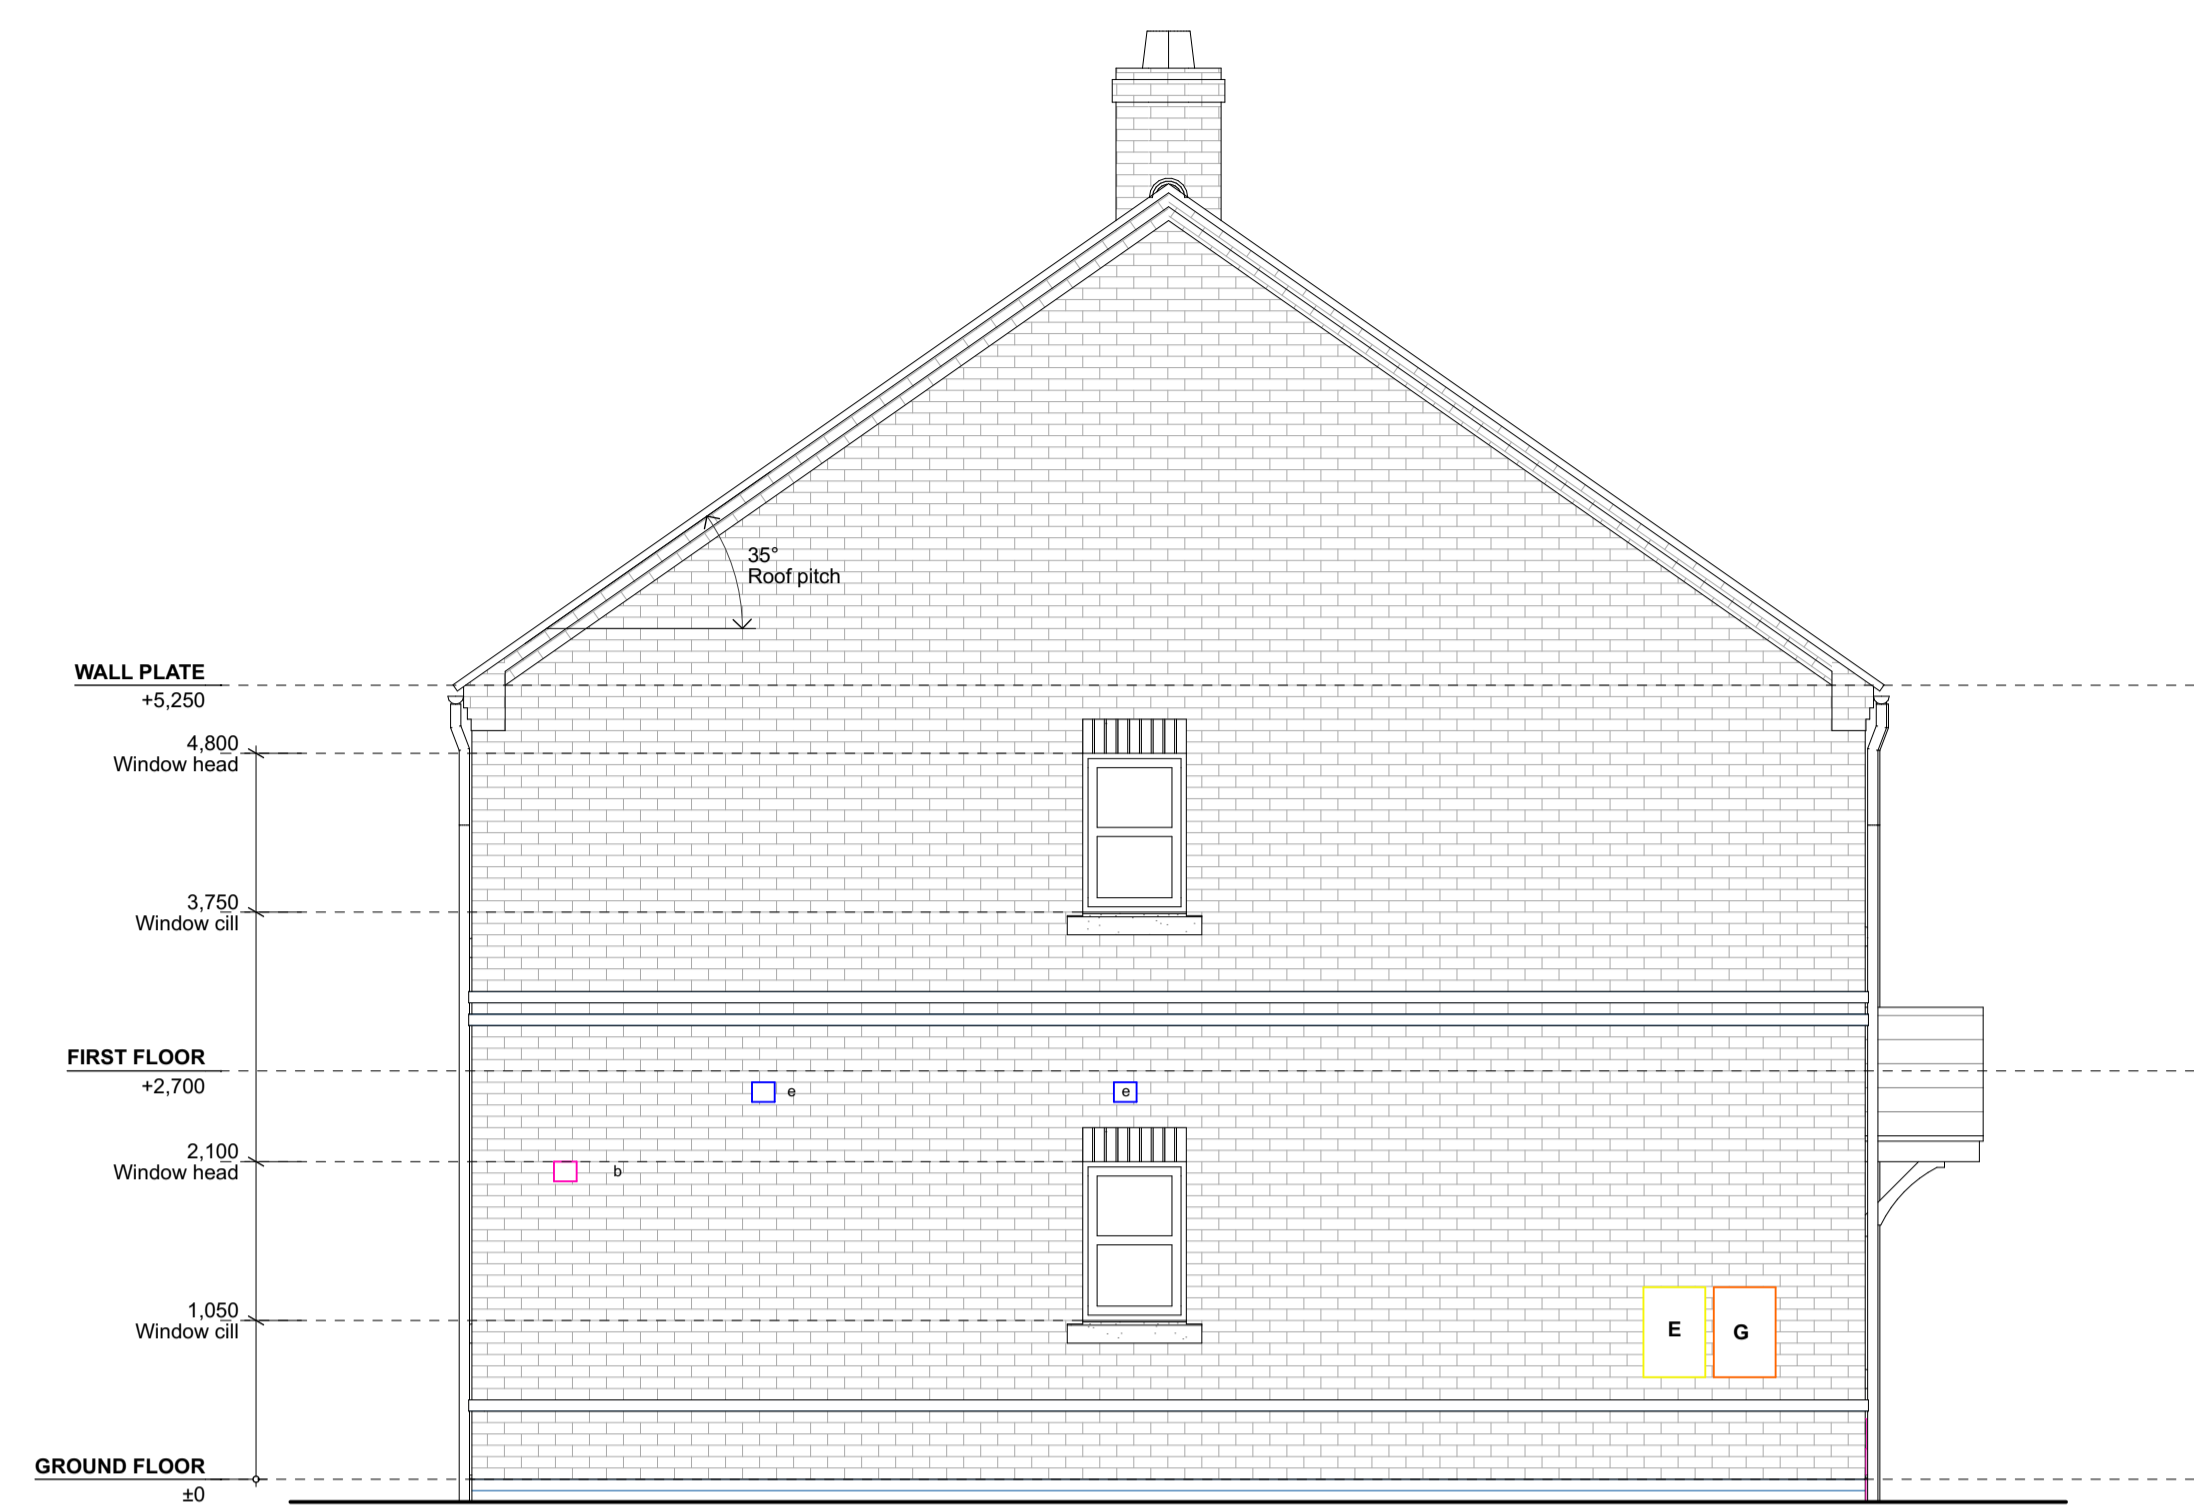

**PLOTS 18(as) 20(as)**  
 2b4p Housetype


Type A Gable 1 Elevation  
 1:50



**PLOTS 18(as) 20(as)**  
 2b4p Housetype

Type AA Rear Elevation  
 1:50

**PLOTS 19 (as) 21 (as)**  
 2b4p Housetype

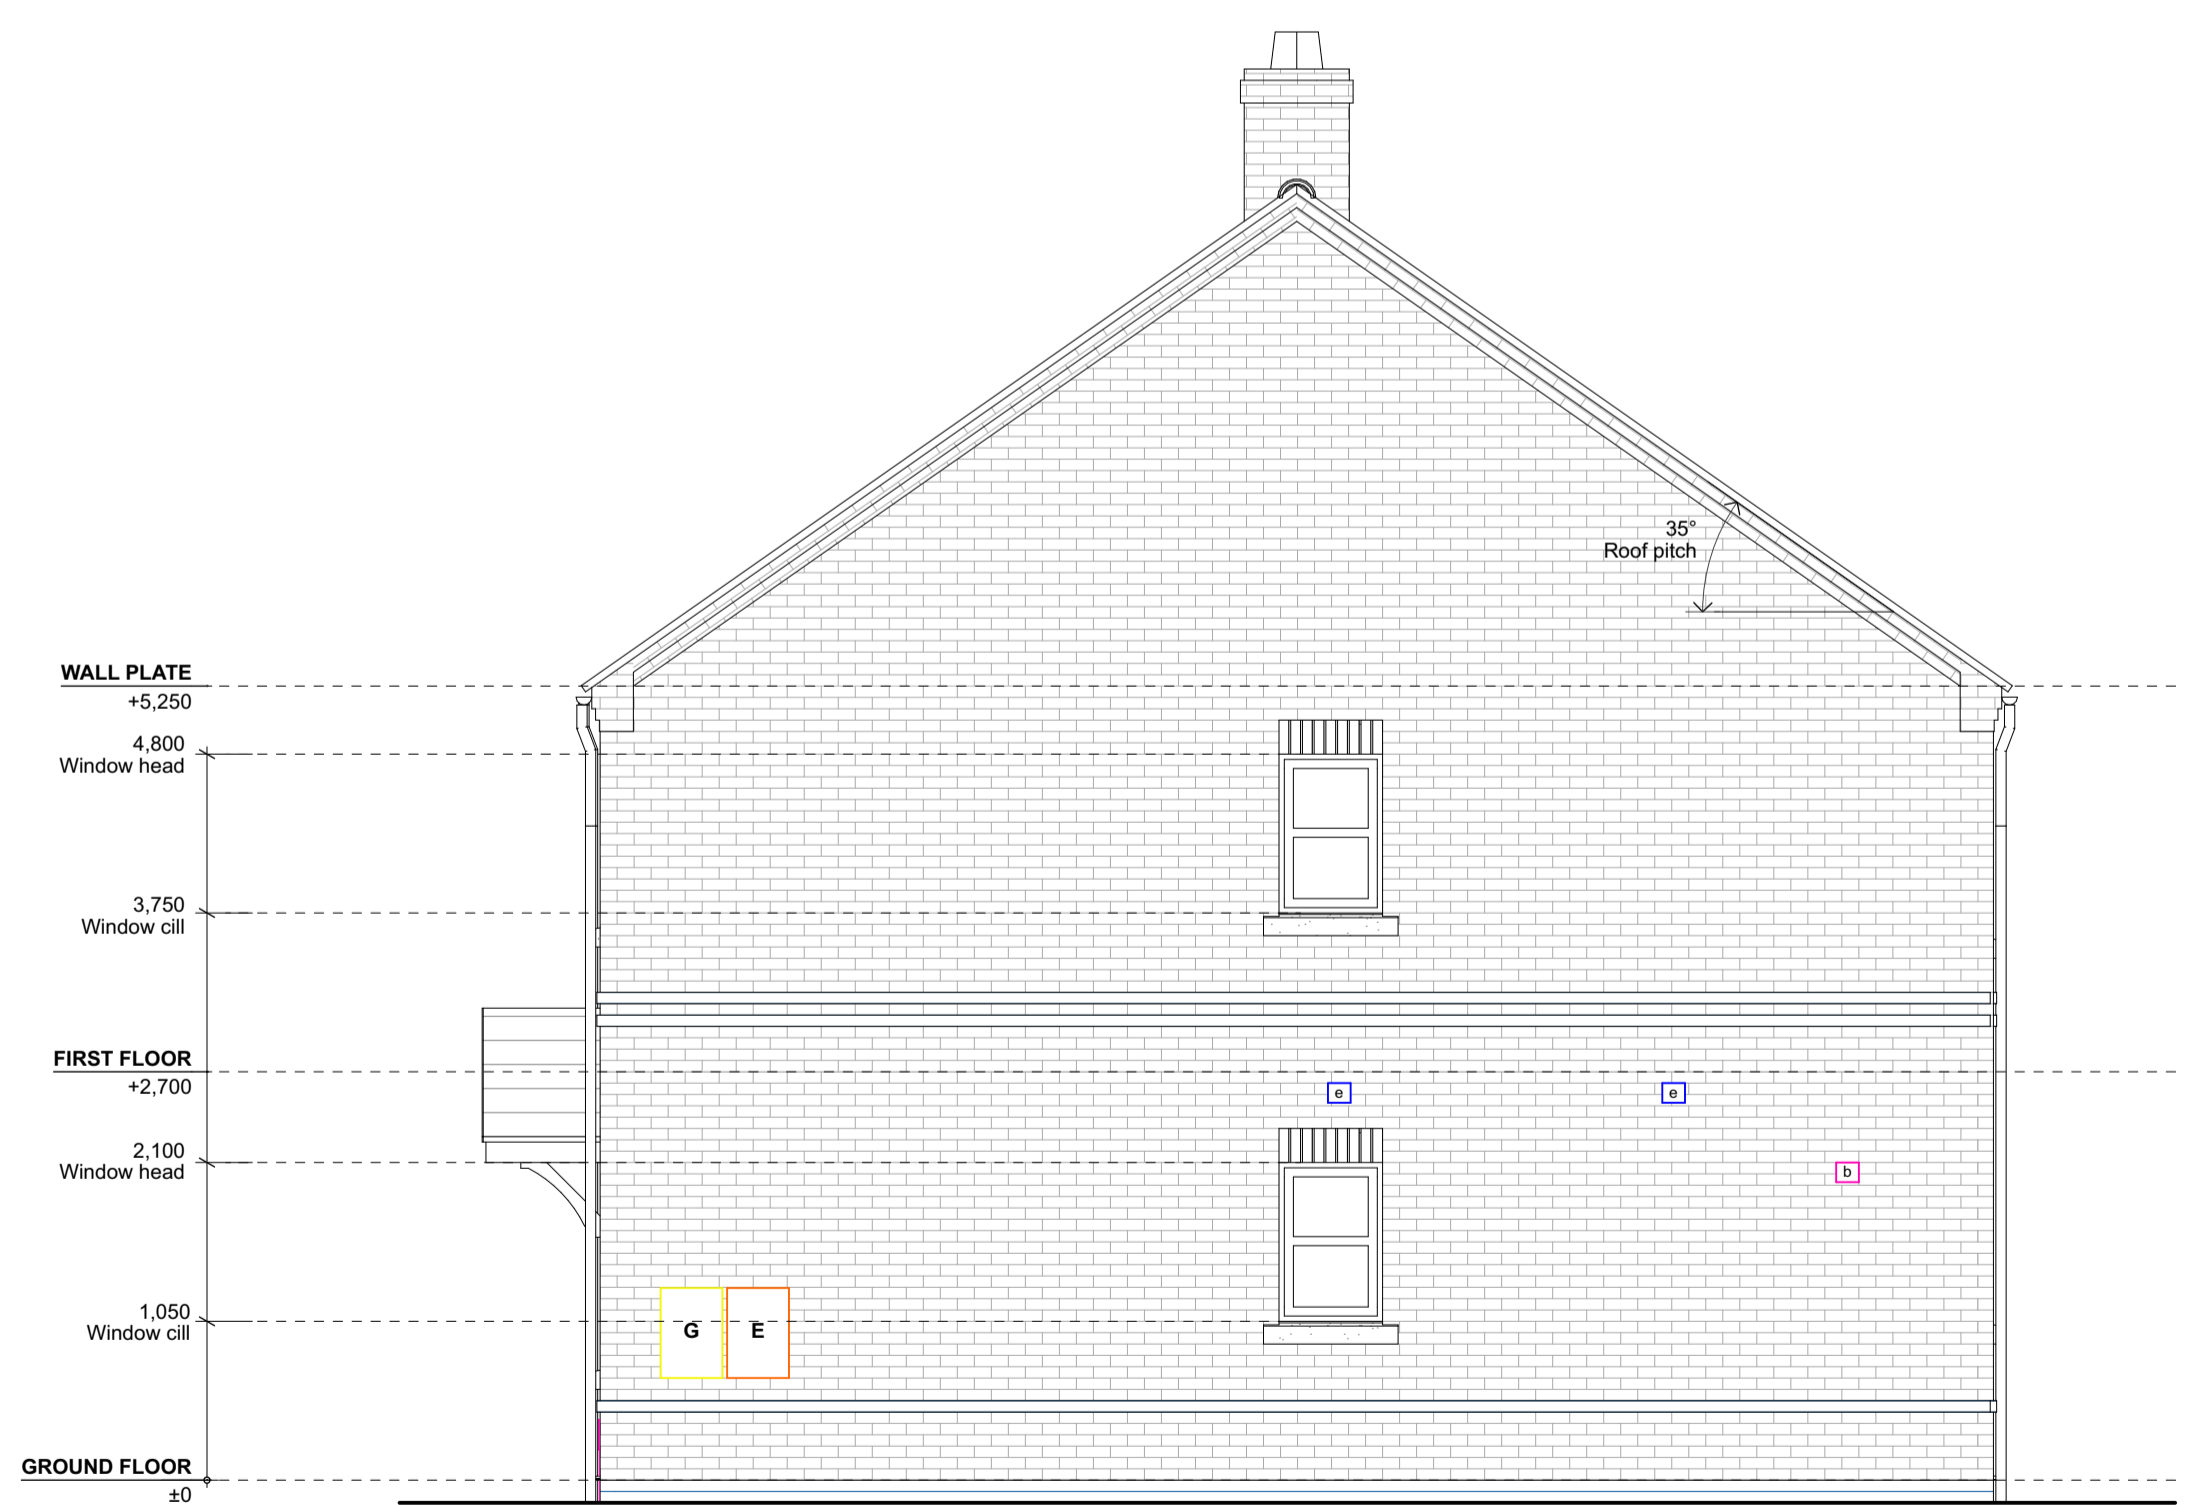

**PLOTS 19 (as) 21 (as)**  
 2b4p Housetype

Type A Gable 2 Elevation  
 1:50

- MATERIALS SCHEDULE**
- WALLS**  
 Main Facing Brickwork - RED BRICK  
 Brick type: TBC  
 Stretcher
  - Detail Brickwork - CONTRAST BRICK  
 Brick type: TBC  
 Stretcher  
 Stretcher bond with 15mm projection
  - ROOF**  
 Concrete Interlocking Plain Tile  
 Roof tile: TBC  
 Concrete interlocking plain tile  
 Colour: Slate Grey
  - WINDOWS AND REAR DOORS**  
 Window: UPVC  
 HEADS - 'Detail' brick type in soldier bond  
 CILLS - Reconstituted stone cills
  - FRONT DOORS**  
 Composite door  
 Colour: TBC  
 Style: TBC
  - FASCIAS**  
 Black UPVC
  - RAINWATER GOODS**  
 Black UPVC
  - FRONT ENTRANCE CANOPIES**  
 Timber entrance canopies, with small format roof tile  
 Colour: TBC

- ELEVATION LEGEND**
- E** Electricity meter box
  - G** Gas ground box
  - F** Extract fan
  - B** Boiler flue
  - Primary DPC
  - Secondary DPC
  - xxx** Category M2(2) notes - accessible and adaptable dwellings
  - BT** Openreach (BT) Customer Splice Point (Bree entry point)

All MSE design elements shown indicatively (e.g. flues, extracts, gas & electric meters, BT, etc)

**TO BE IN STRICT ACCORDANCE WITH SPECIALIST SUB-CONSULTANT'S DETAILED DESIGN & SPECIFICATION**

#1	16-12-23	PLANNING ISSUE	OR
Rev/Date	Description	By	



5 Bingham Enterprise Centre, Merca Court,  
 Bingham, Nottinghamshire, NG13 8JX  
 01949 21100 | info@anotherkind.com | www.anotherkind.com

JOB TITLE  
 Springwell Lane, Whetstone

DWG TITLE  
 2b4p Type AA Housetype - BLOCK ELEVATIONS

JOB REF-SERIES-DWG NO. REVISION  
 22076-021-006\_P1

STATUS  
 PLANNING

PROJECT NUMBER	SCALE	A1
22-076	1:50	
DRAWN	CHECKED	
SP	OR	

This document and its design content is copyright of Anotherkind Architects Ltd. It shall be used in conjunction with all other associated project documents including reports, specifications, schedules and related consultation documents. Do not state from documents. All dimensions to be checked on site. Immediately report any discrepancies, errors or omissions on this document to the Originator. Document to be used only for status noted. If in doubt ASK.