




1 Proposed East Elevation
1 : 100

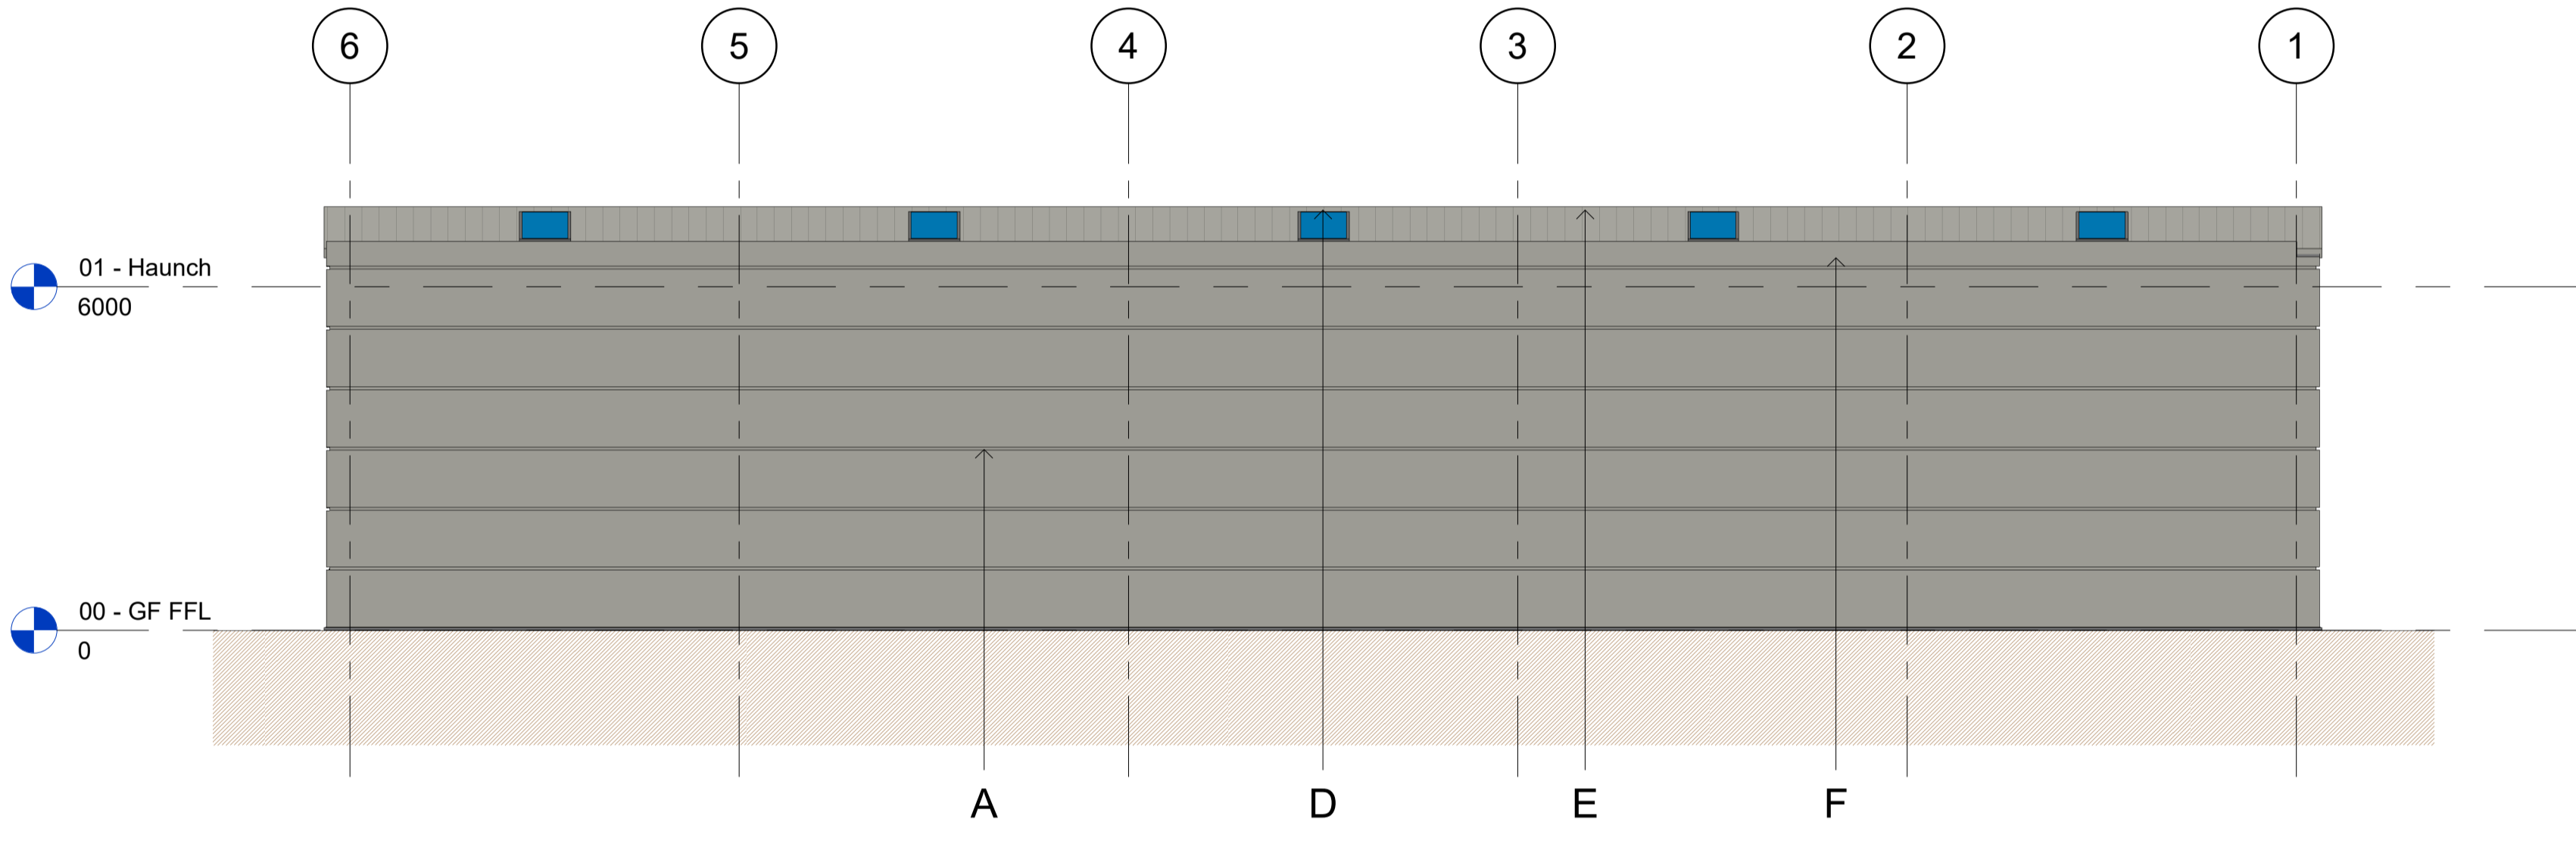

2 Proposed West Elevation
1 : 100

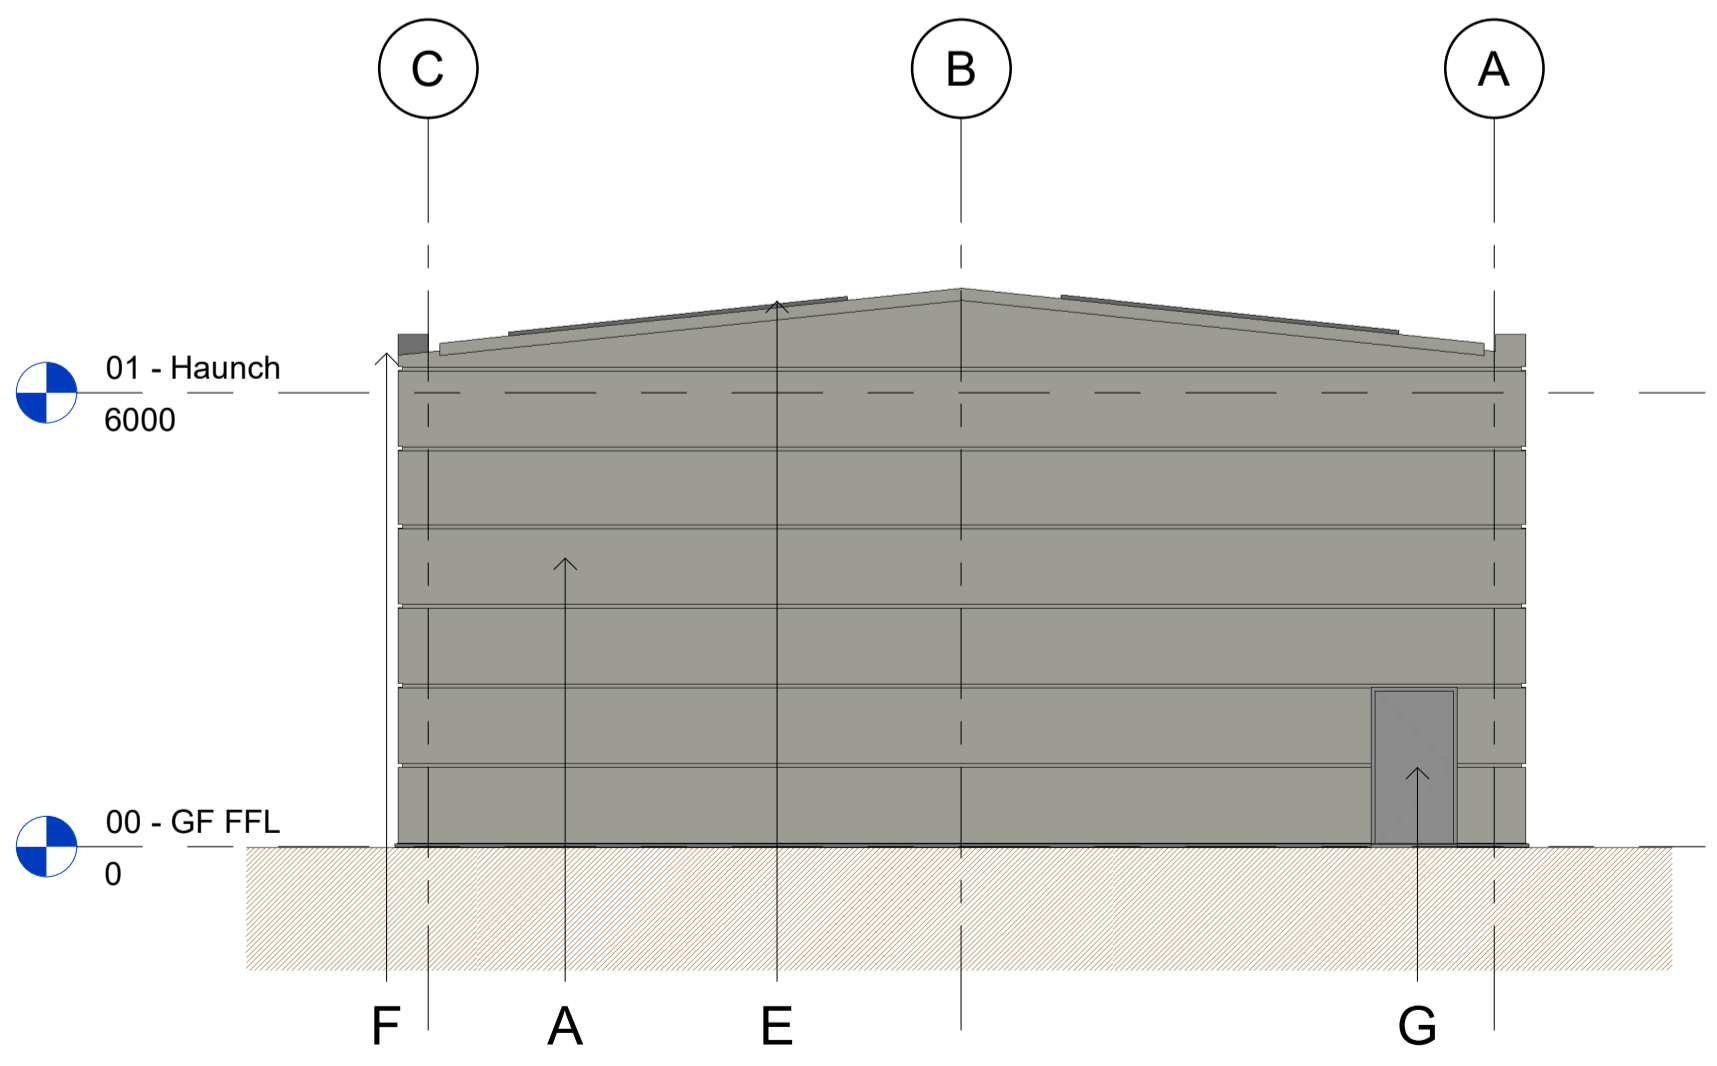

3 Proposed North Elevation
1 : 100

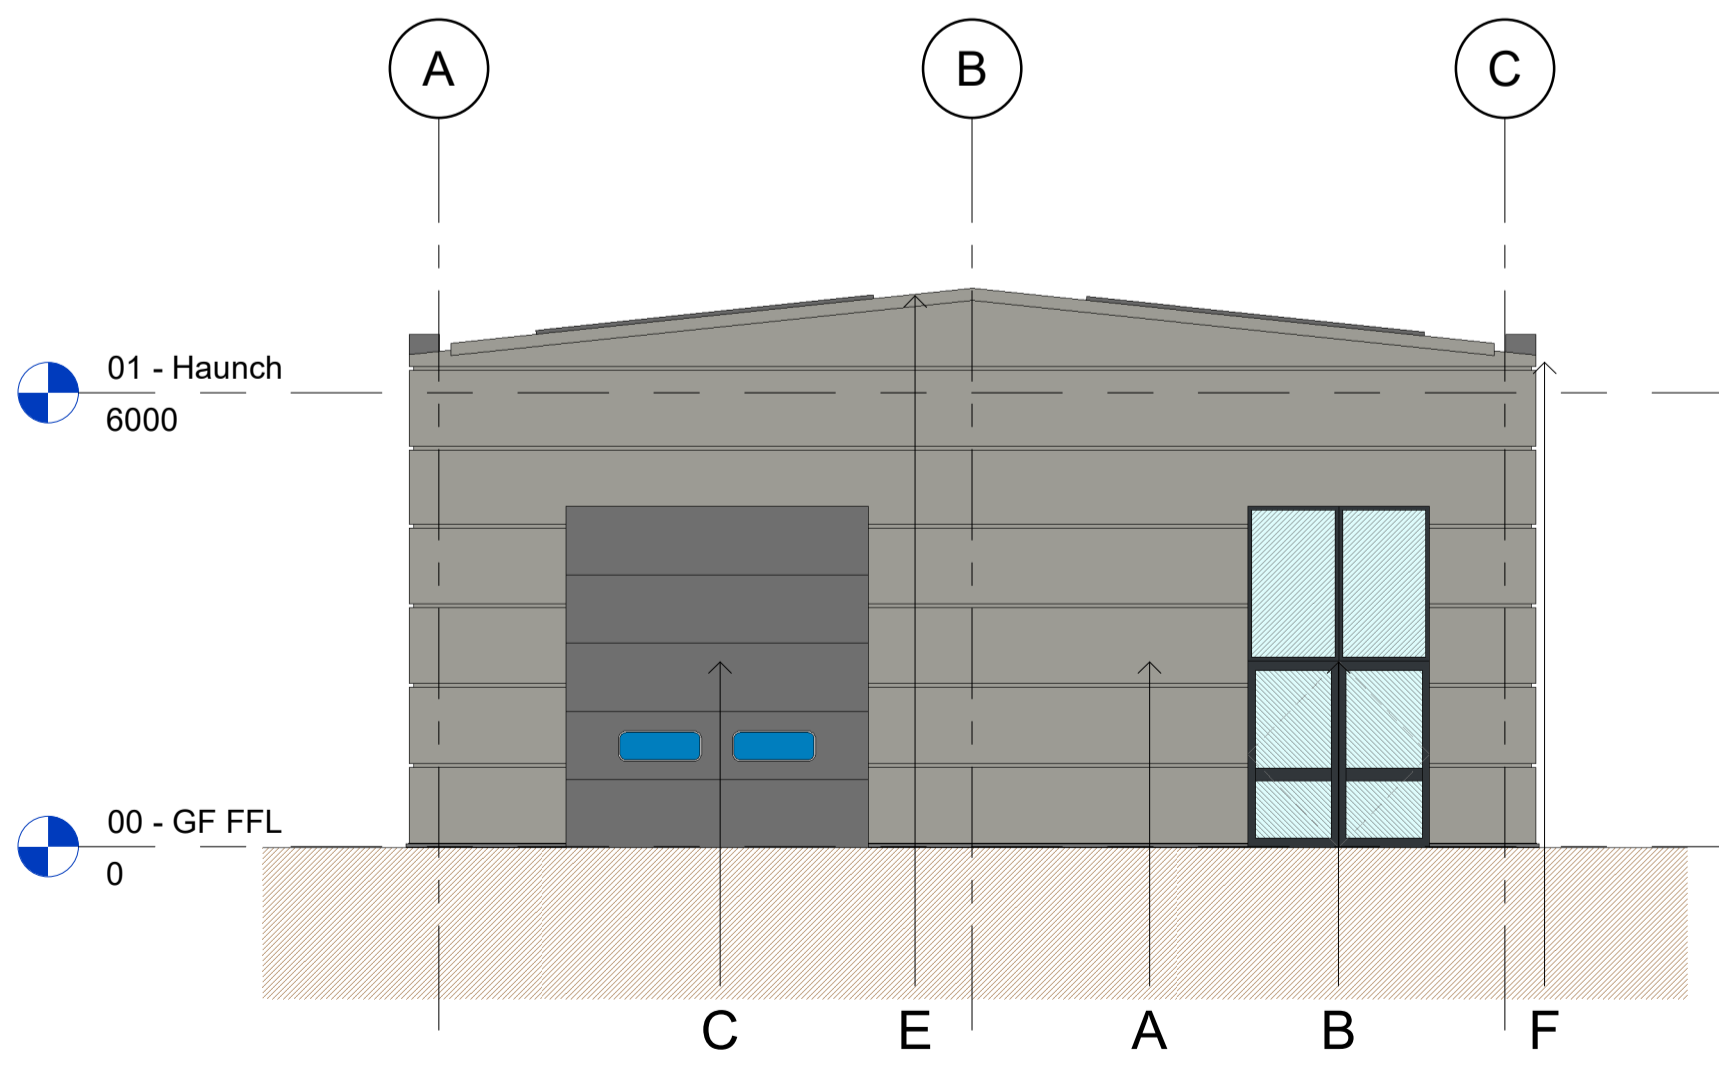

4 Proposed South Elevation
1 : 100

EXTERNAL BUILDING MATERIAL KEY

- (A) HORIZONTALLY PROFILED COMPOSITE CLADDING WITH COLORCOAT PRISMA FINISH - COLOUR GOOSEWING GREY (RAL 7035)
- (B) PPC ALUMINIUM CURTAIN WALLING, WINDOW & DOOR FRAME - FRAME COLOUR TO BE RAL 7016 ANTHRACITE
- (C) LEVEL ACCESS DOOR WITH 2 NO. VISION PANEL - COLOUR RAL 7016 CHARCOAL (INTERNAL FINISH WHITE RAL 9002)
- (D) TRIPLED SKIN NON-FRAGILE ROOFLIGHTS
- (E) COMPOSITE CLADDING ROOF PROFILE WITH COLORCOAT PRISMA FINISH - COLOUR RAL 7035 GOOSEWING GREY.
- (F) RWP'S, SOFFITS & FASCIAS TO BE UPVC - COLOUR RAL 9006 SILVER.
- (G) STEEL EXTERNAL DOORSETS COMPLETE WITH PANIC BAR & LATCH - COLOUR SILVER (RAL 9006)



ima ARCHITECTS
 6 Rose Way
 Blaby Business Park
 Lutterworth Road
 Blaby
 Leicester
 LE8 4BY
 0116 2781200
 www.ima-architects.co.uk

Project	Magifit Proposed Warehouse Countesthorpe
IMA Project No.	223018
Drawing No.	223018-IMA-WH-00-DR-A-050301
Revision	P03
Status	Planning
Drawing Title	Proposed Elevations
Date	26/05/2023
Scale	As indicated
Sheet Size	A1
Drawn By	JD
Checked By	BH