





Proposed Block Site Plan  
 Scale 1:500 at A1

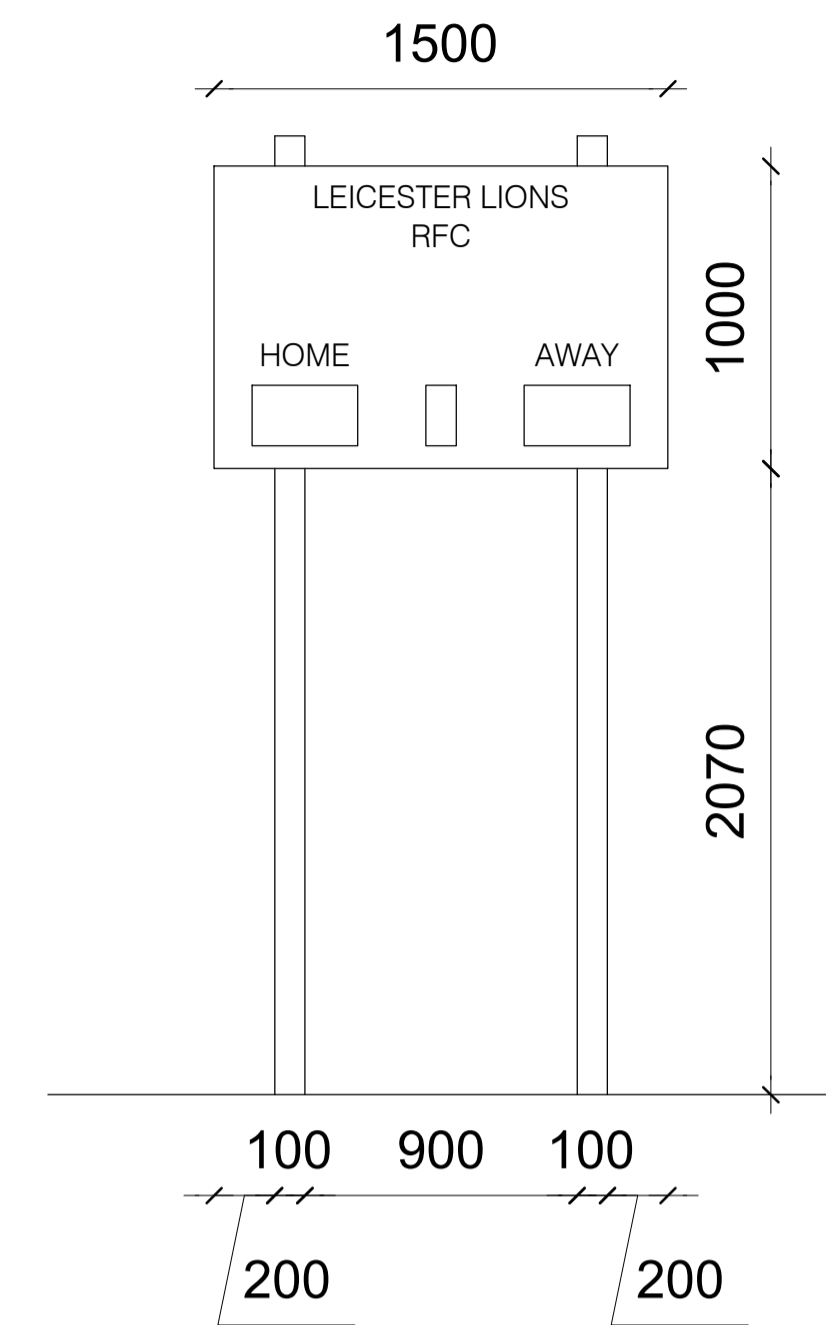

Proposed Signage Elevation  
 Scale 1:25 at A1



Signage Image

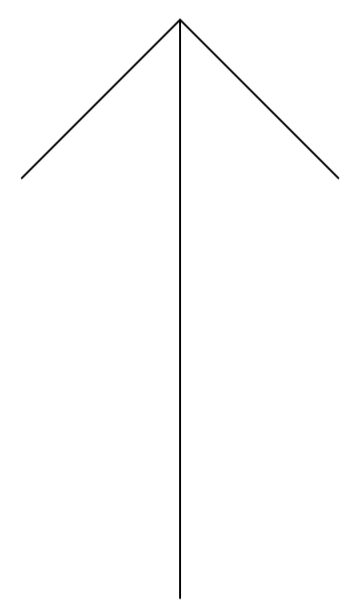

NORTH

PROJECT: Leicester Lions RFC  
 Proposed Signage Application  
 Lutterworth Road, Blaby

STATUS: Planning

DRAWING TITLE: Proposed Site Block Plan

DATE: 25/01/2024

DRAWN BY: JD

SCALE: AS NOTED AT A1

CHECKED BY: BH



6 Rose Way, Blaby Business Park,  
 Lutterworth Road, Blaby, Leicester, LE8 4BY  
 0116 2781200  
 www.ima-architects.co.uk

DRAWING NO: LIONS-PL11

REVISION: -