



front elevation


side elevs.

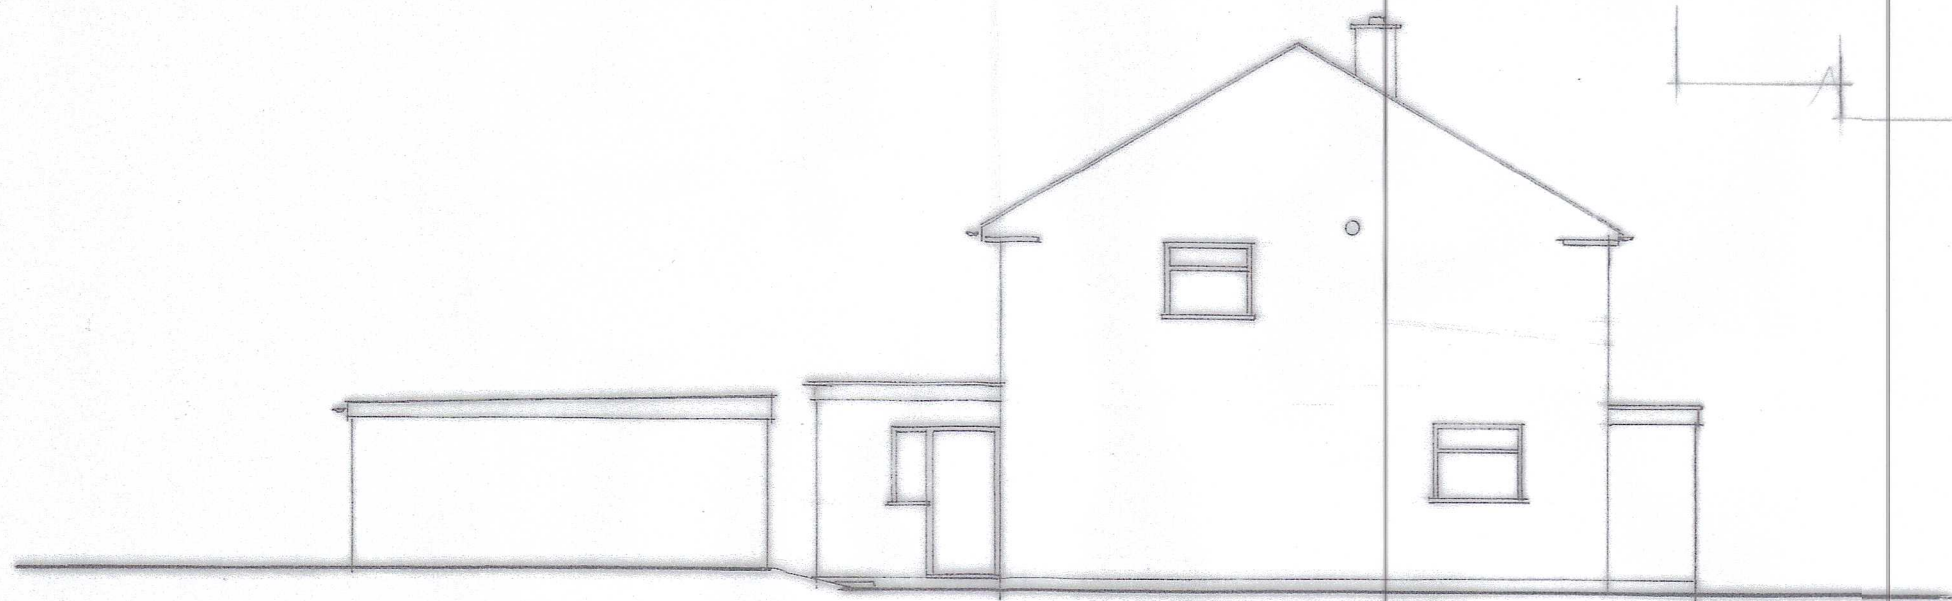

side elevation

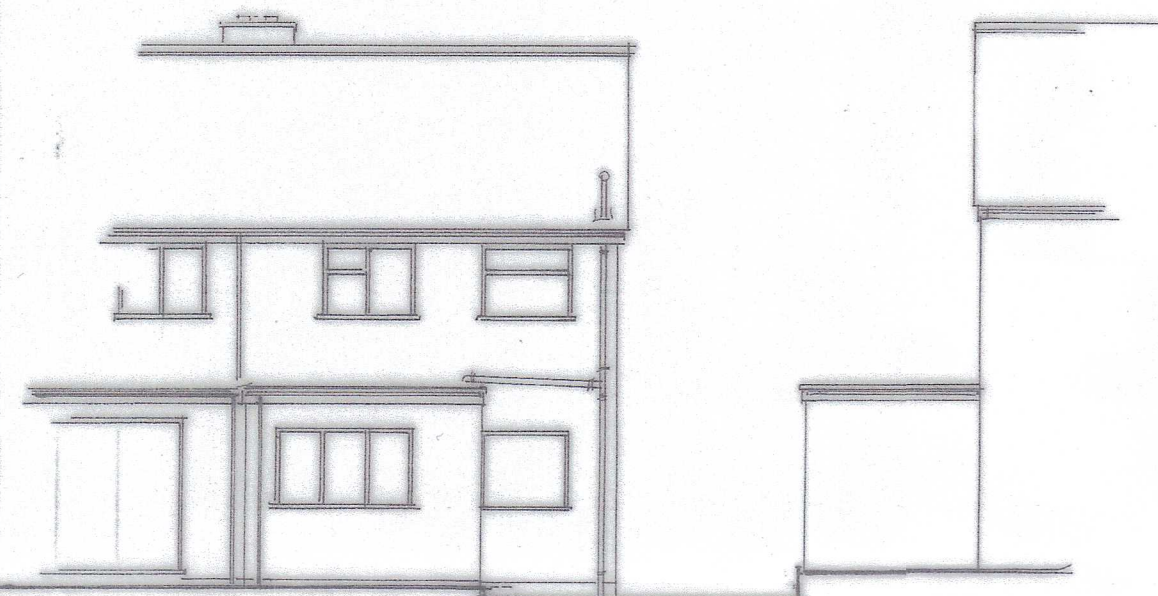


rear elevation

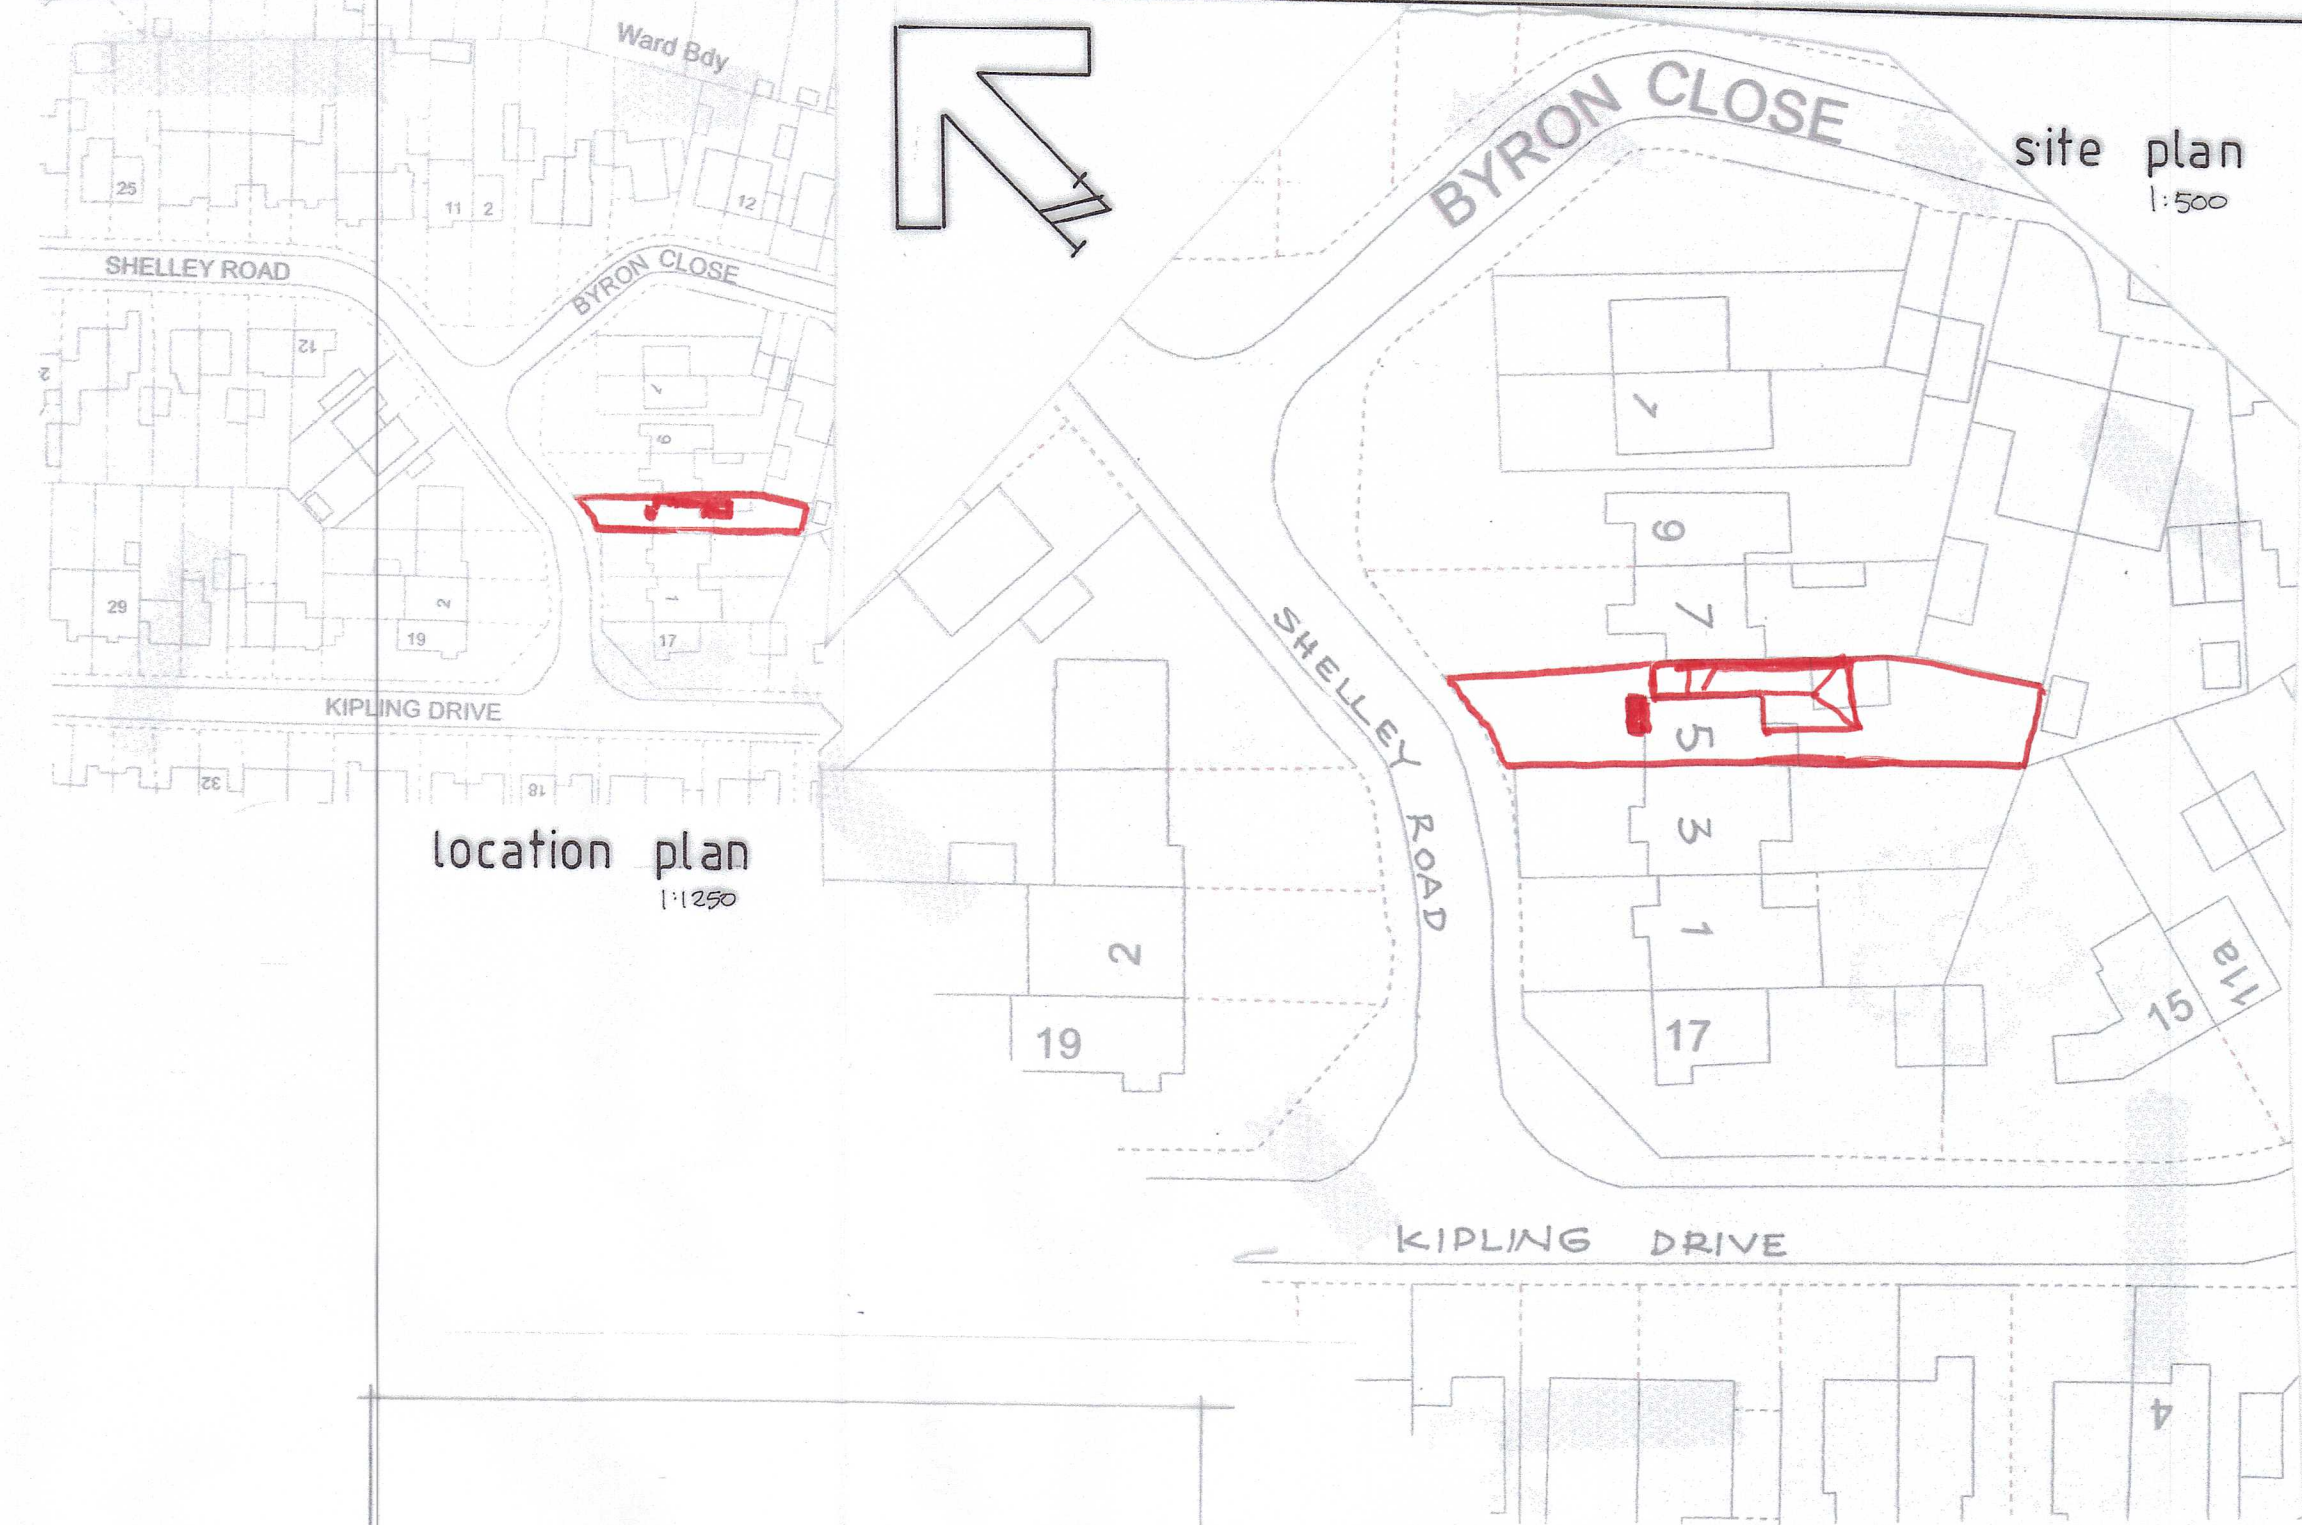

location plan
1:1250


site plan
1:500

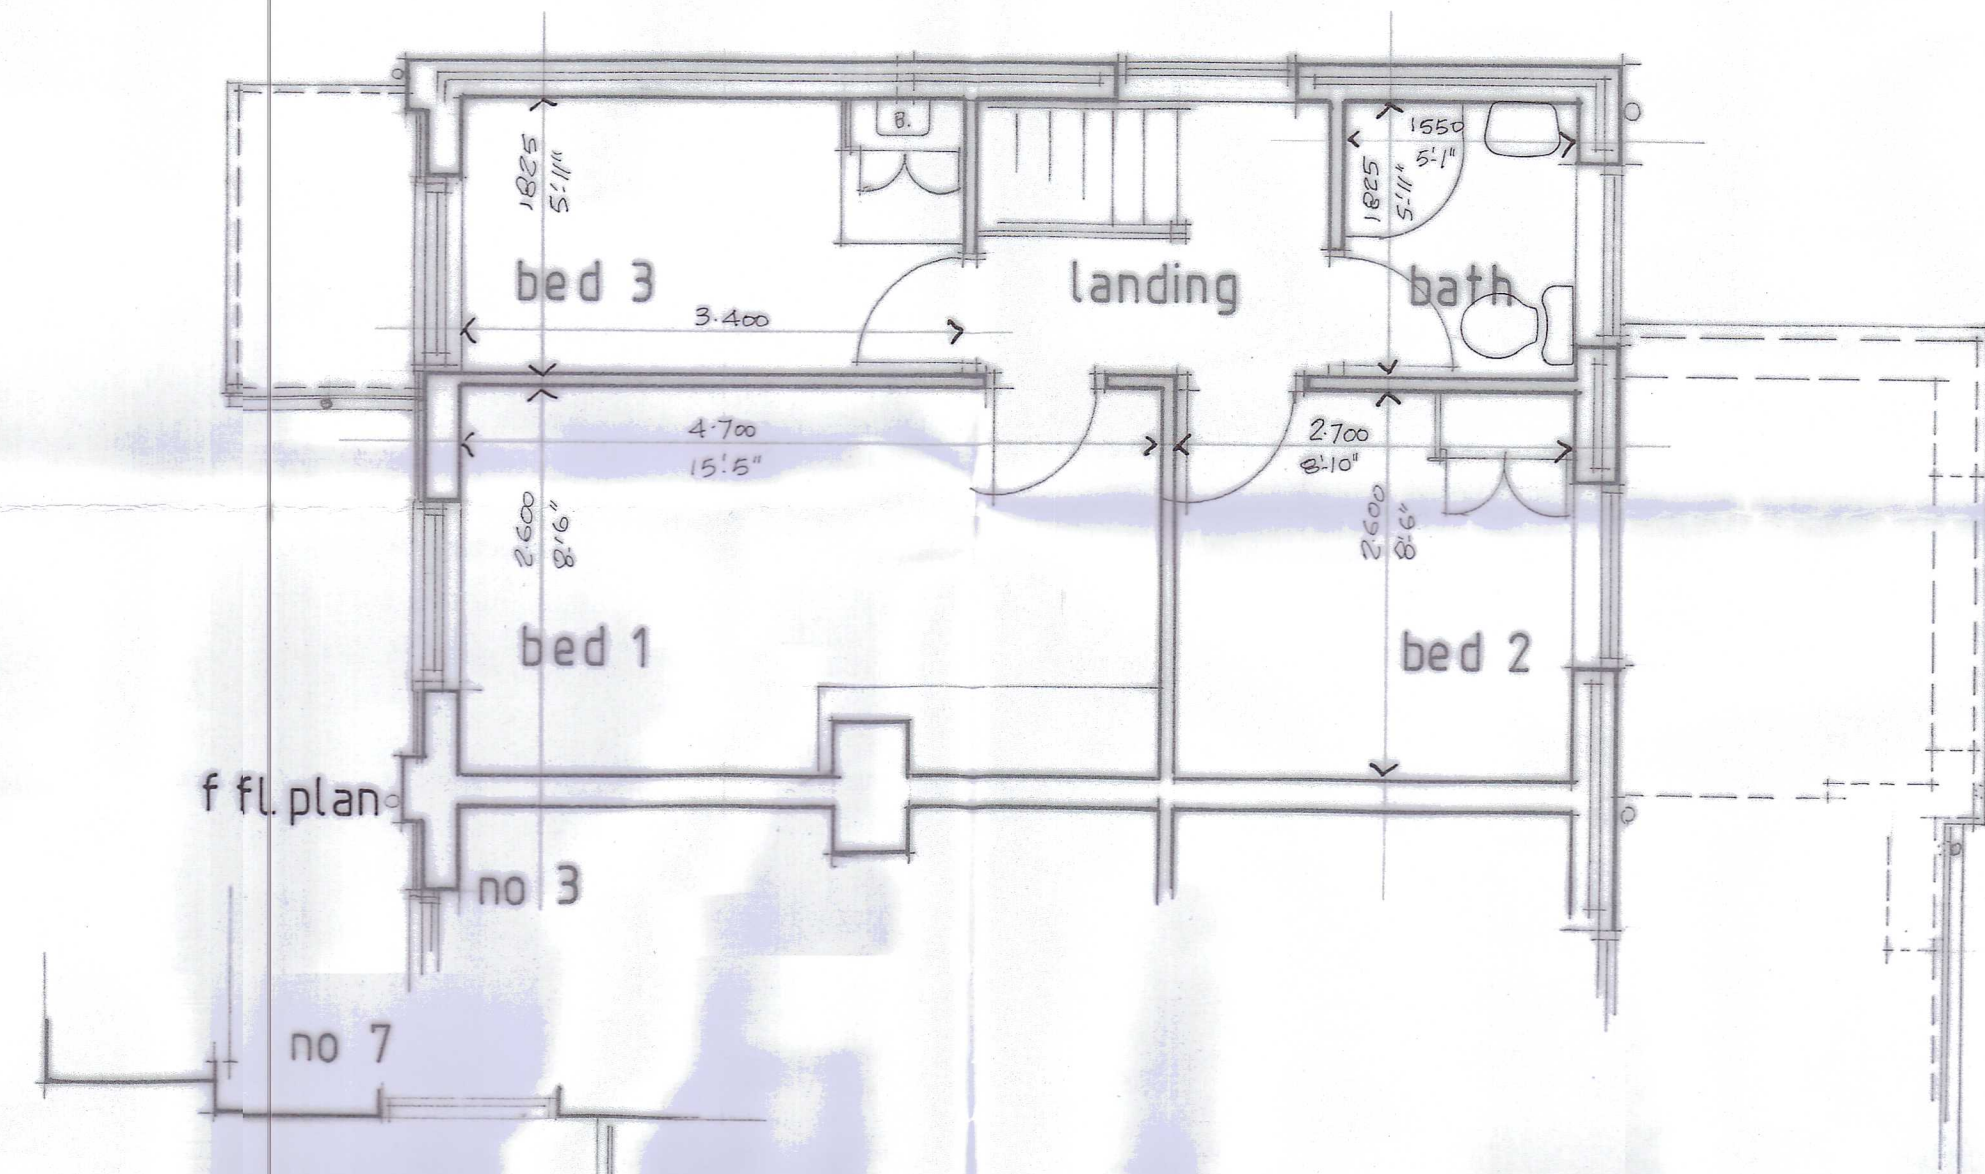

f fl plan


no 3

no 7

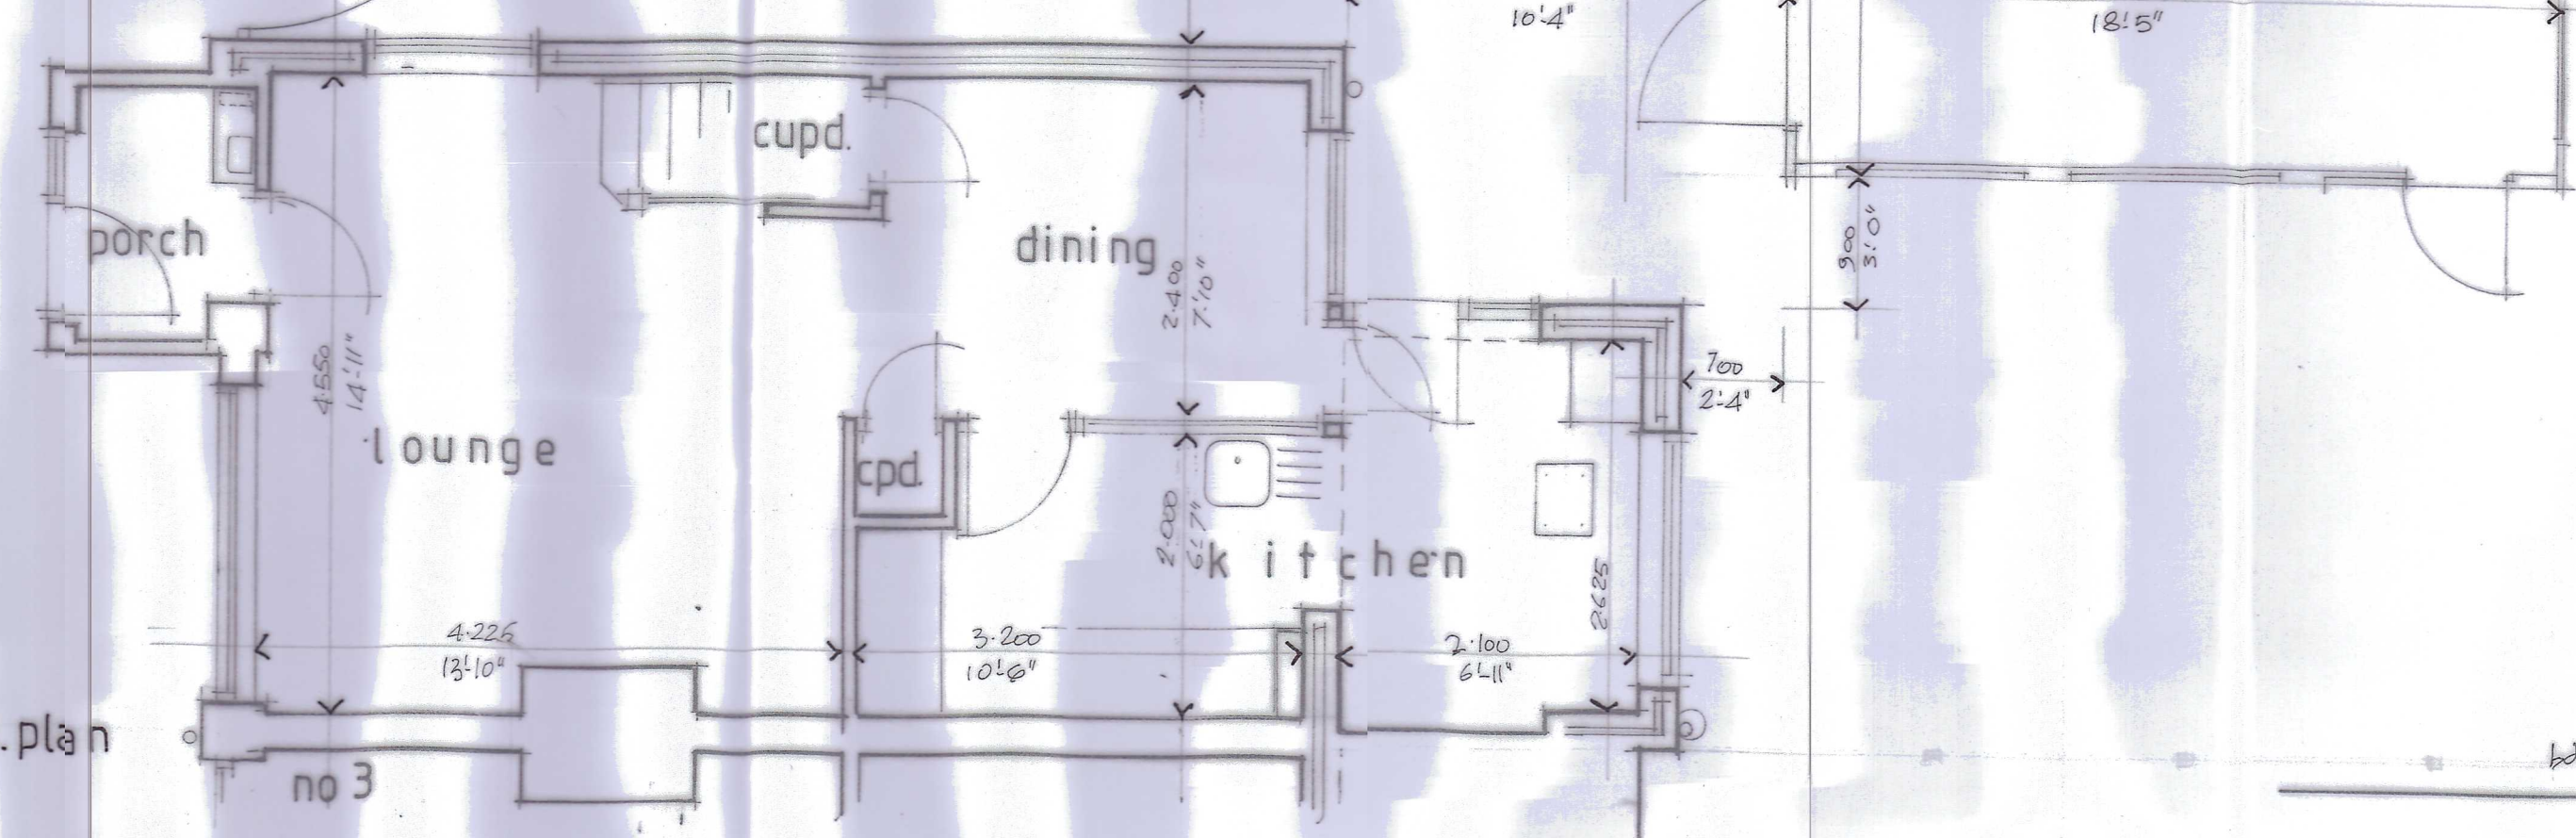

g fl plan

no 3

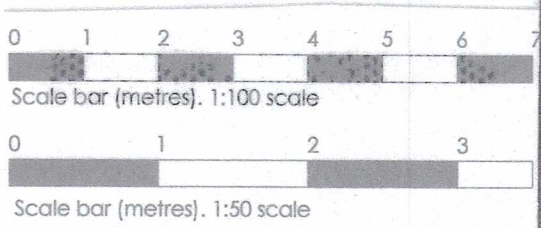

GRAHAM HARRIS PARTNERSHIP Ltd.
 ARCHITECTURAL SERVICES
 11 RIDGEWAY LITTLETHORPE
 LEICESTERSHIRE LE19 2JJ
 TELEPHONE 0116 2752275
 Email: gra.h@btinternet.com

Plan as Existing
 5 Shelley Road
 ENDERBY
 Leicestershire
 LE19 4QX

Drawing No 6479 / AMT / 1	Scale: 1:50 1:100
Drawn By: G. W. H.	Date: 26 / 1 / 2024