



side - south elevation


finishes
 roof = concrete roof tiles
 walls = brickwork
 windows = upvc
 doors = upvc

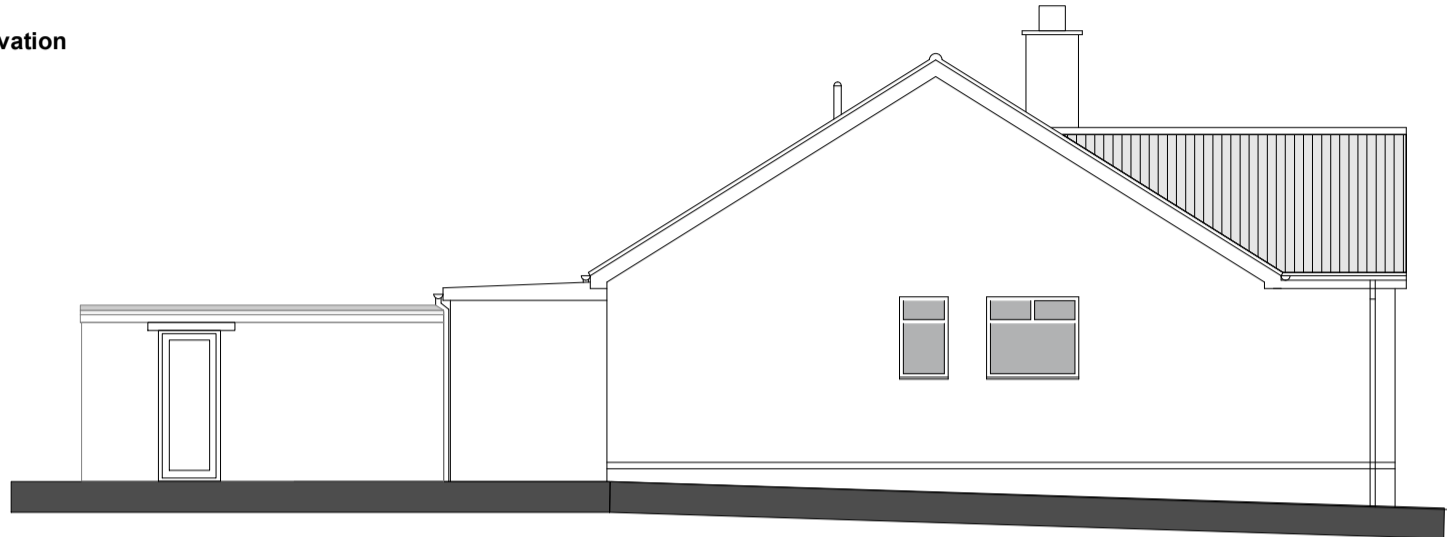

side - north elevation

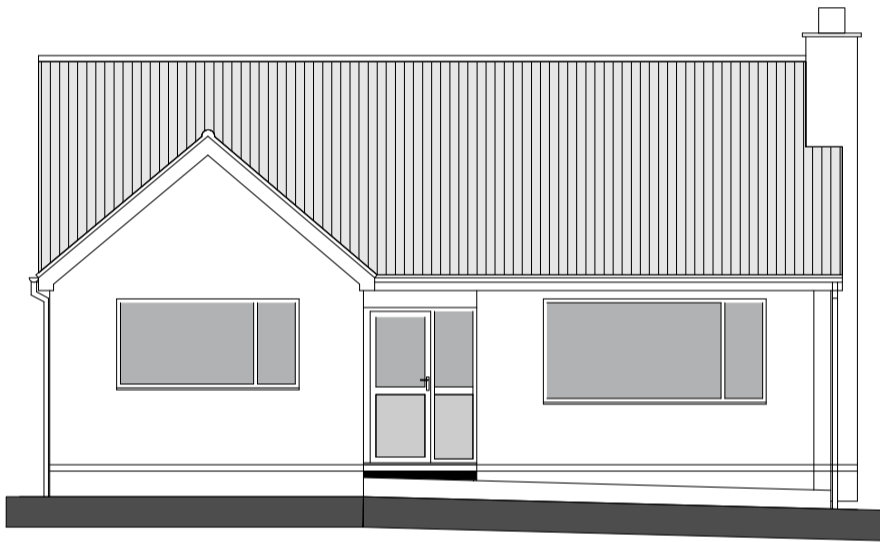


front - west elevation

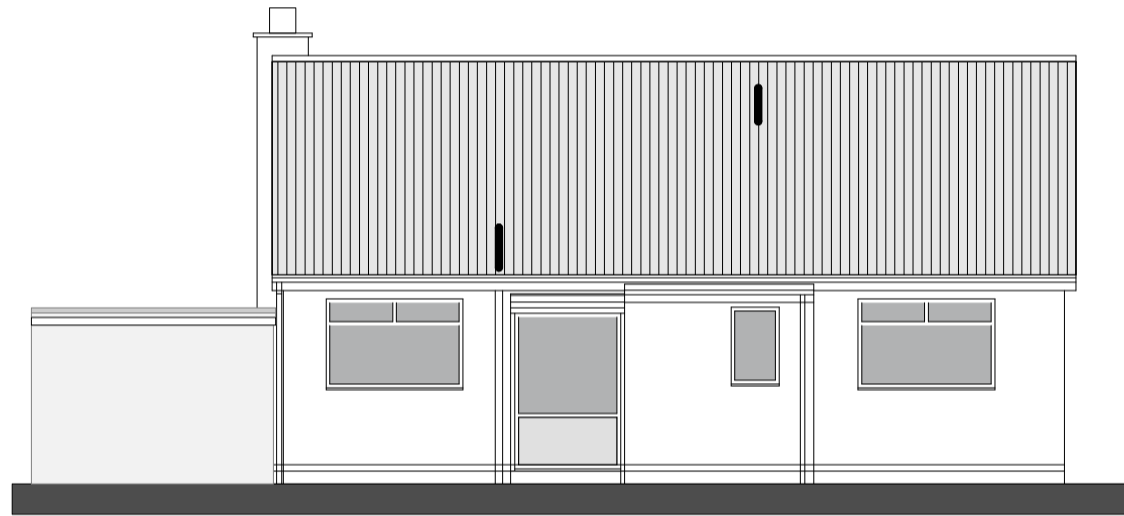

rear - east elevation

existing ground floor layout

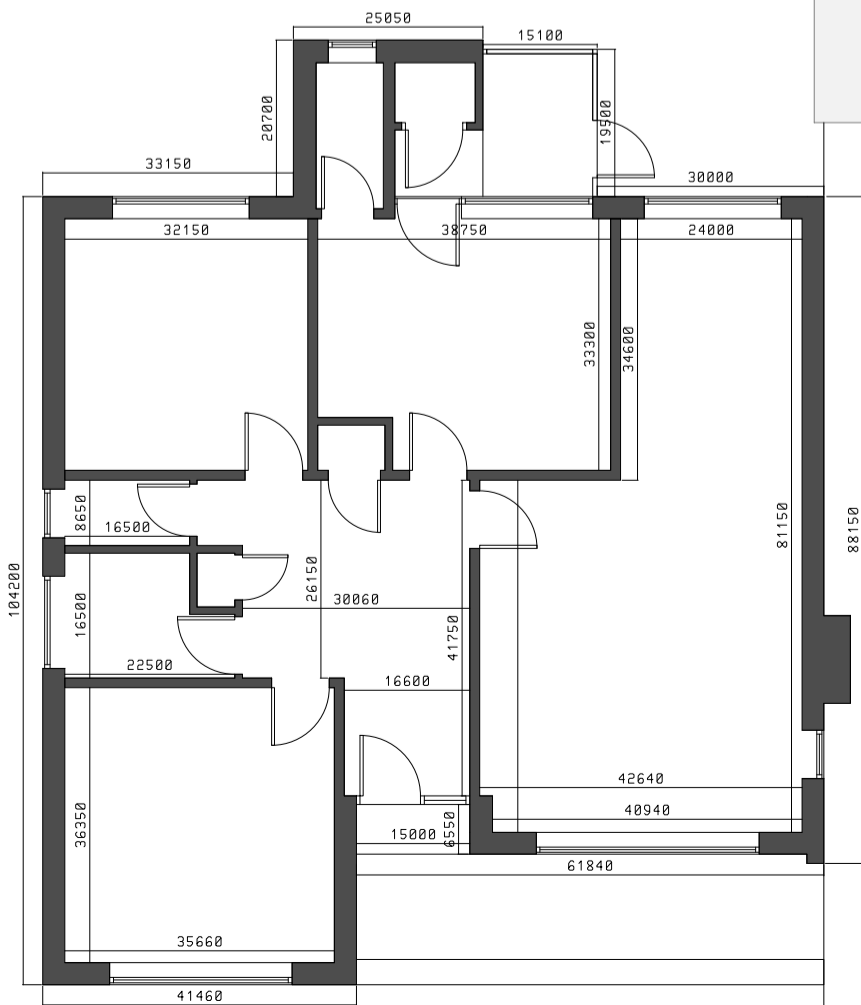

front and rear photos of bungalow



existing layouts

proposed extension to existing bungalow at north street scalby
 - scale 1:100@A3 drawing no. 11.11-01