


Important
 The contractor will be held to have examined the site and checked all dimensions and levels before commencing construction work. No assumption should be made without reference to the architect. No dimensions should be scaled from this drawing.

Revision _____ Date _____

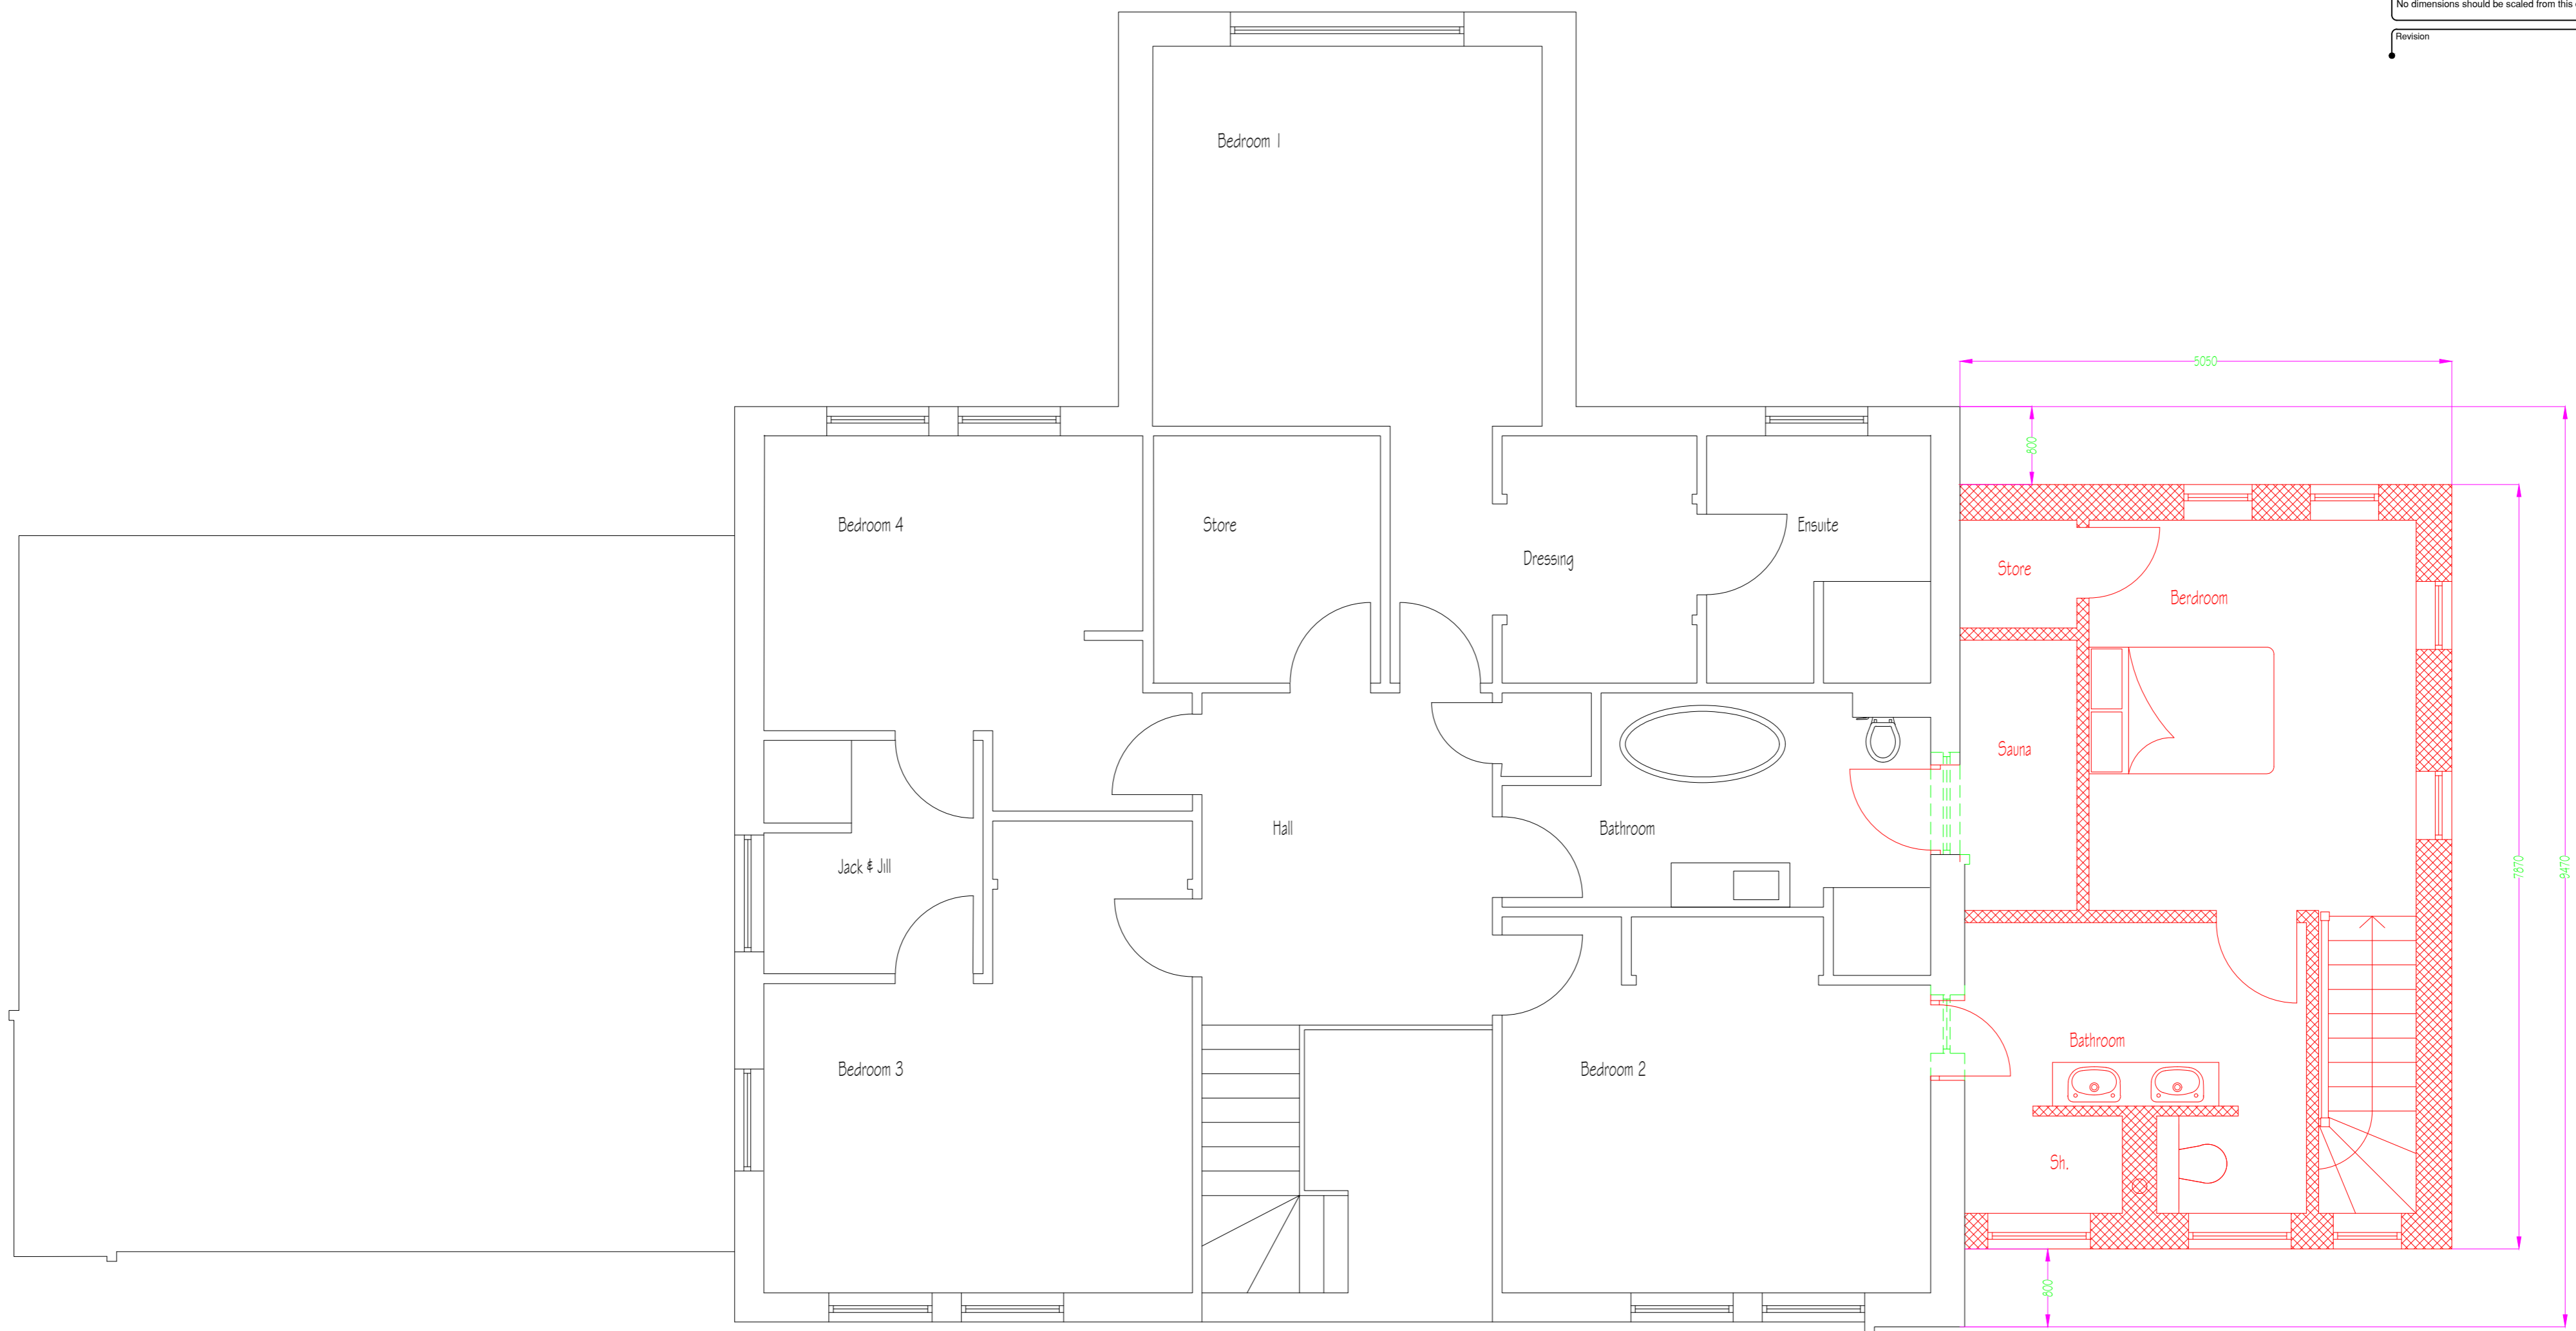

Upper Floor Plan as Proposed

Calum Smith Architect

Woodlands
 134 New Trows Road T 01555 893122
 Lesmahagow M 0773 067409
 Lanarkshire F 01555 893122
 ML11 0ER E info@calumsmitharchitect.co.uk



PLANNING		
Client MR & MRS B. GRAY		
Project Title PROPOSED GABLE EXTENSION TO VISTA, GLENTISSET ROAD, PETTINAIN, ML11 8SL		
Drawing Title UPPER FLOOR PLAN AS PROPOSED		
Scale 1:50 @ A2	Date OCTOBER 2023	
Job No. 390	Drawing No. 07	Rev. C