


Important
The contractor will be held to have examined the site and checked all dimensions and levels before commencing construction work. No assumptions should be made without reference to the architect. No dimensions should be scaled from this drawing.

Revision _____ Date _____

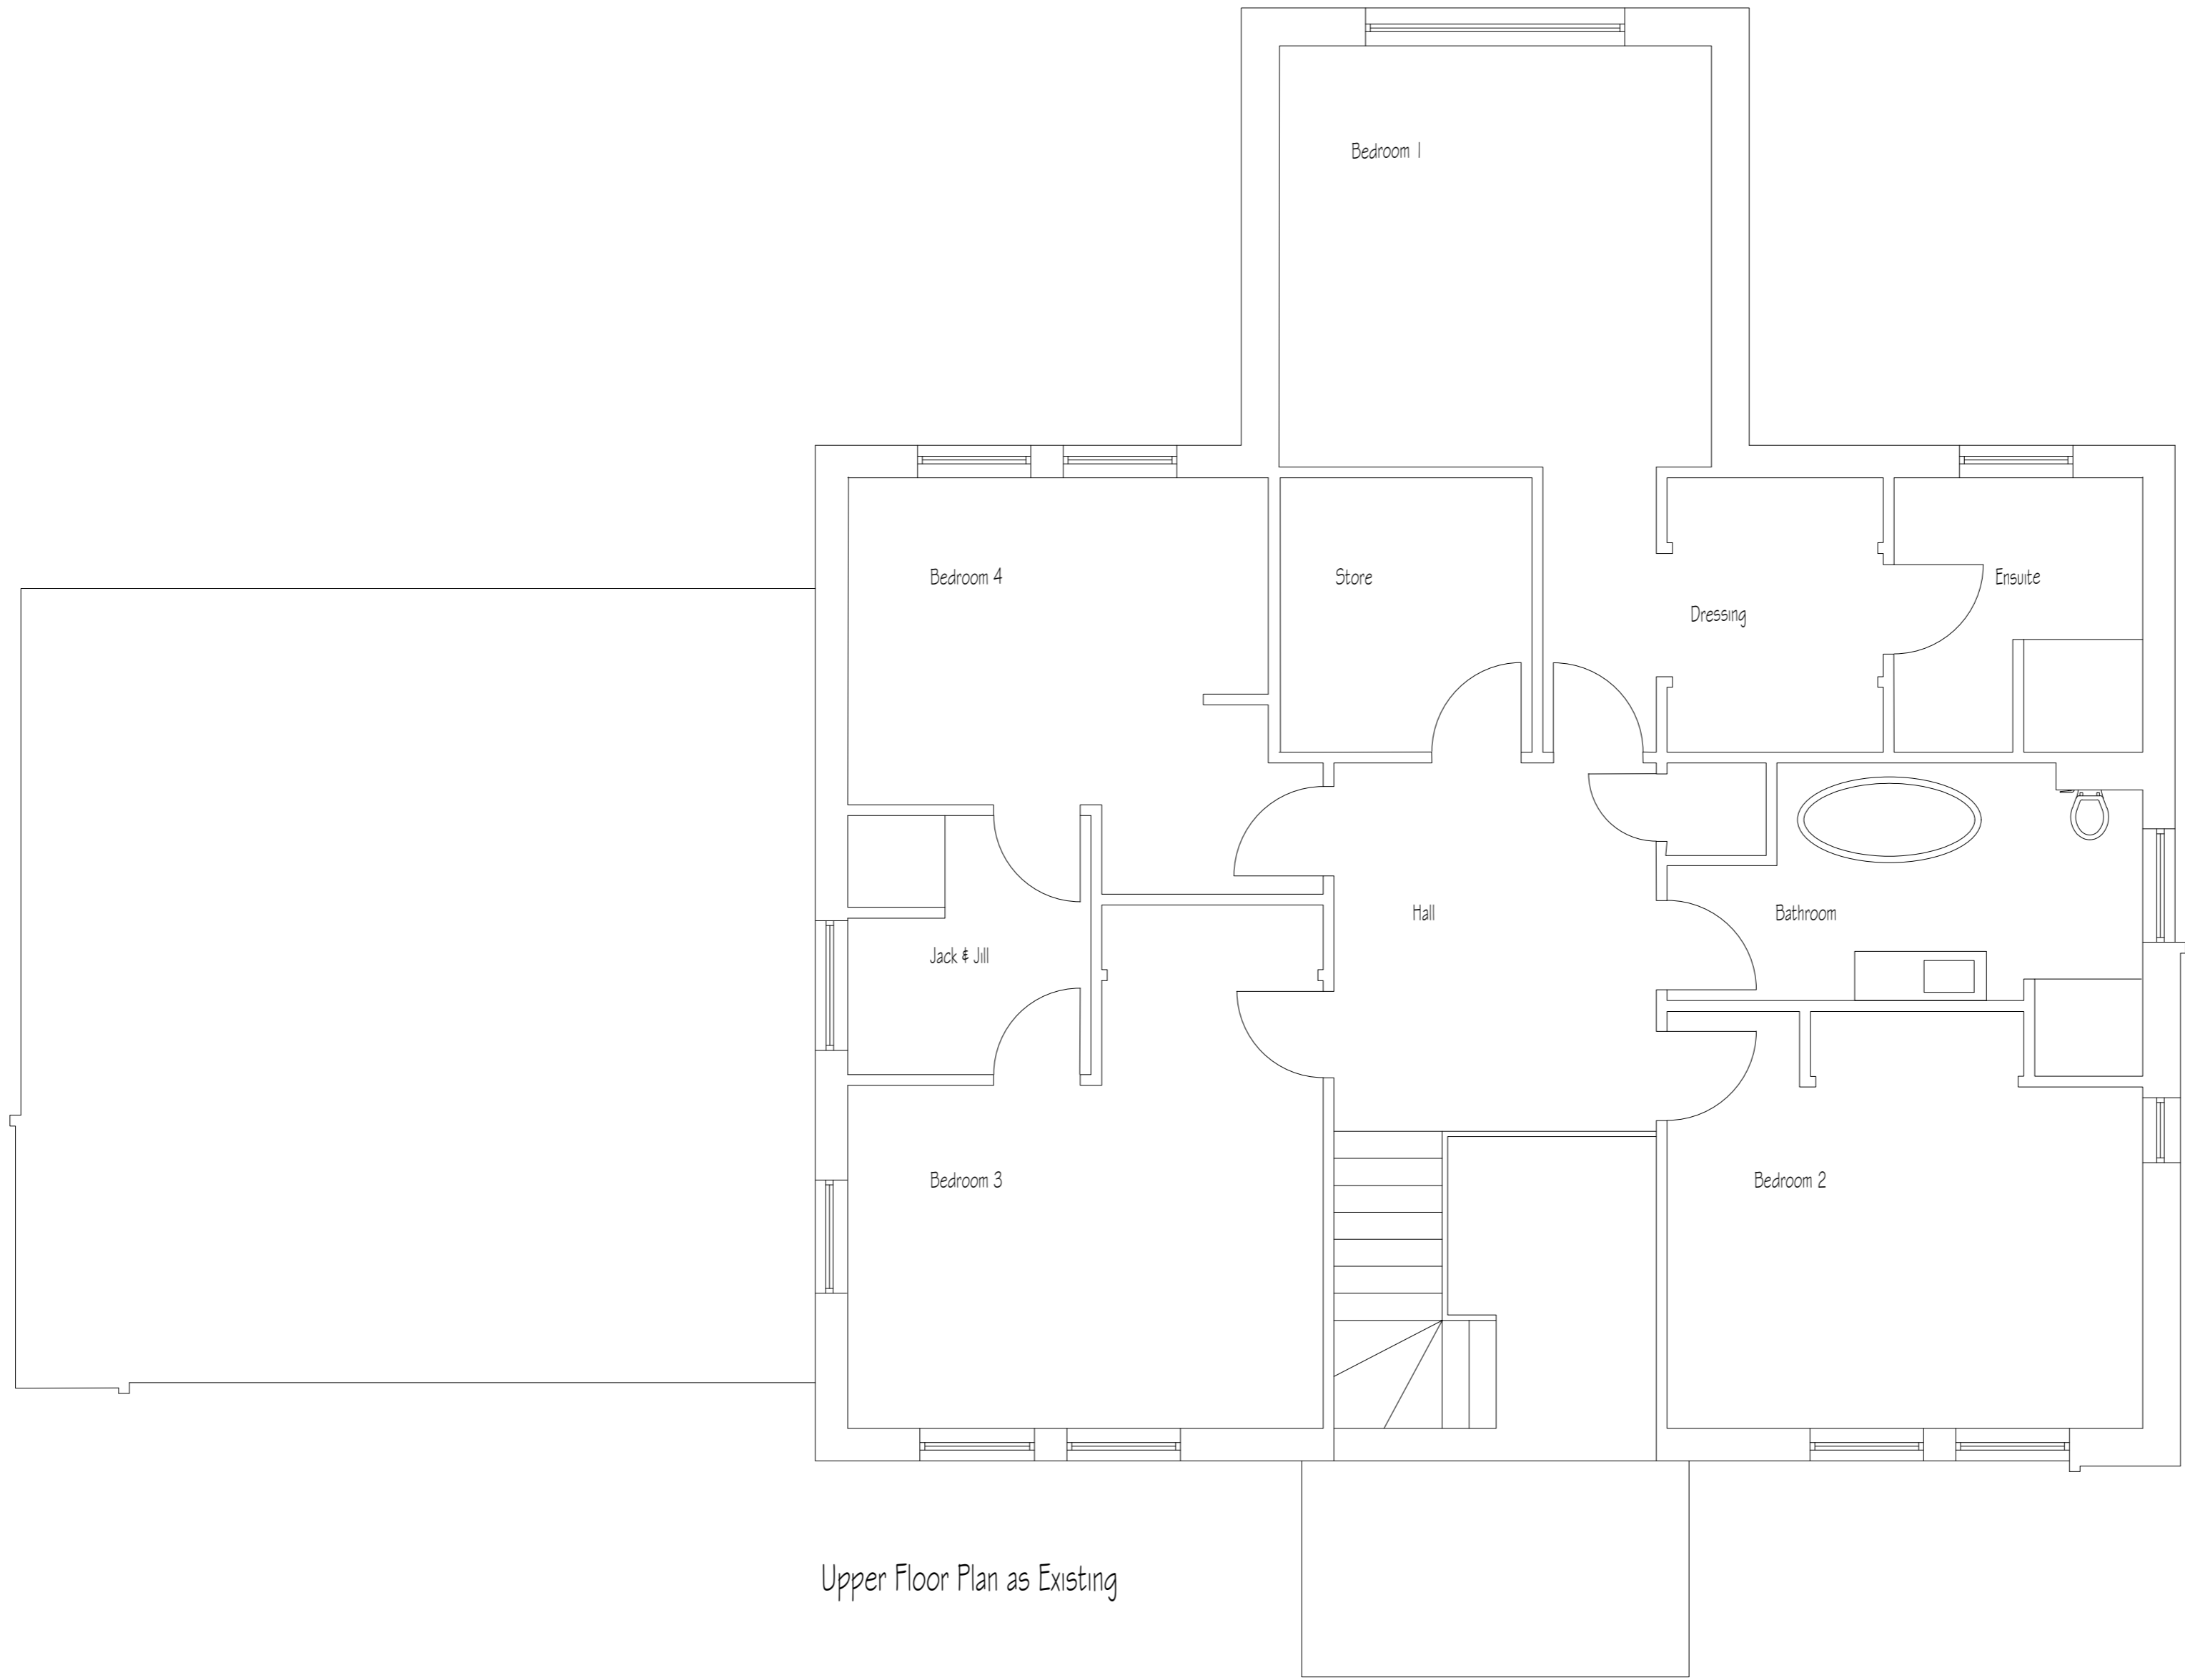

Upper Floor Plan as Existing

Calum Smith Architect

Woodlands
134 New Trows Road
Lesmahagow
Lanarkshire
ML11 0ER

T 01555 893122
M 0773 0067409
F 01555 893122
E info@calumsmitharchitect.co.uk



PLANNING		
Client MR & MRS B. GRAY		
Project Title PROPOSED GABLE EXTENSION TO VISTA, GLENTISSET ROAD, PETTINAIN, ML11 8SL		
Drawing Title UPPER FLOOR PLAN AS EXISTING		
Scale 1:50 @ A2	Date OCTOBER 2023	
Job No. 390	Drawing No. 04	Rev.